

5/28/99

PROJECT REFERENCE NO. R-5020B	SHEET NO. UC-19
DESIGNED BY: DK	
DRAWN BY: AP	
CHECKED BY: MM	
APPROVED BY:	
REVISED:	
NORTH CAROLINA DEPARTMENT OF TRANSPORTATION UTILITIES ENGINEERING SEC. PHONE: (919) 707-6690 FAX: (919) 250-4151	
UTILITY CONSTRUCTION Engineers • Planners • Scientists • Construction Managers 4508 Falls of Neuse Road, Suite 400 Raleigh, NC 27609 Phone (919) 783-9214 • Fax (919) 783-9266 License No. C-764	

UTILITY CONSTRUCTION

DOCUMENT NOT CONSIDERED FINAL
UNLESS ALL SIGNATURES COMPLETED

-WL-A-

110

100


90

80

70

60


50

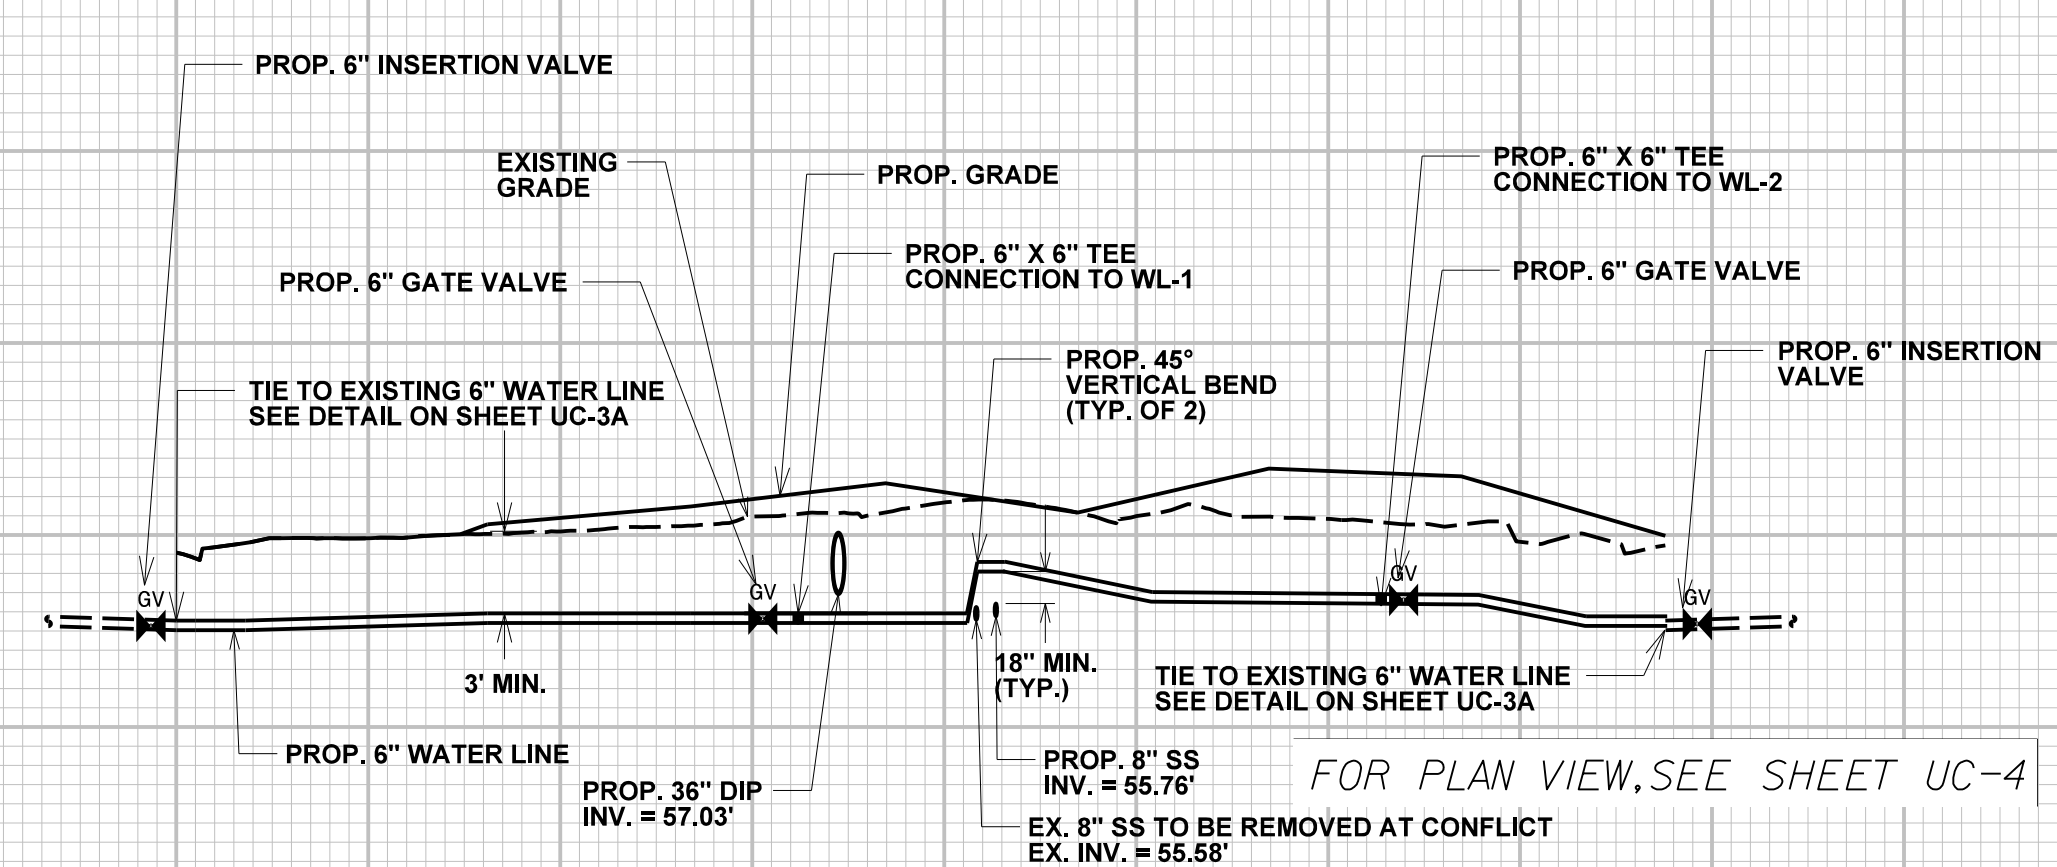

0+00 1+00 2+00 3+00 4+00

FOR PLAN VIEW, SEE SHEET UC-4


-WL-B1-

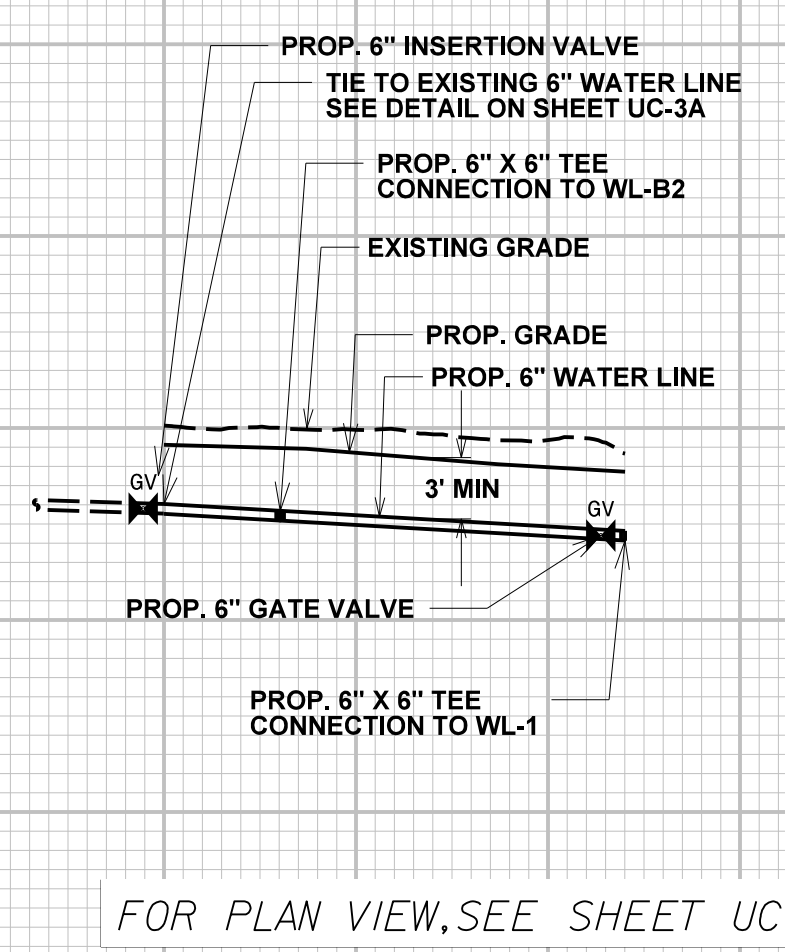

0+00 1+00

FOR PLAN VIEW, SEE SHEET UC-5

-WL-B2-

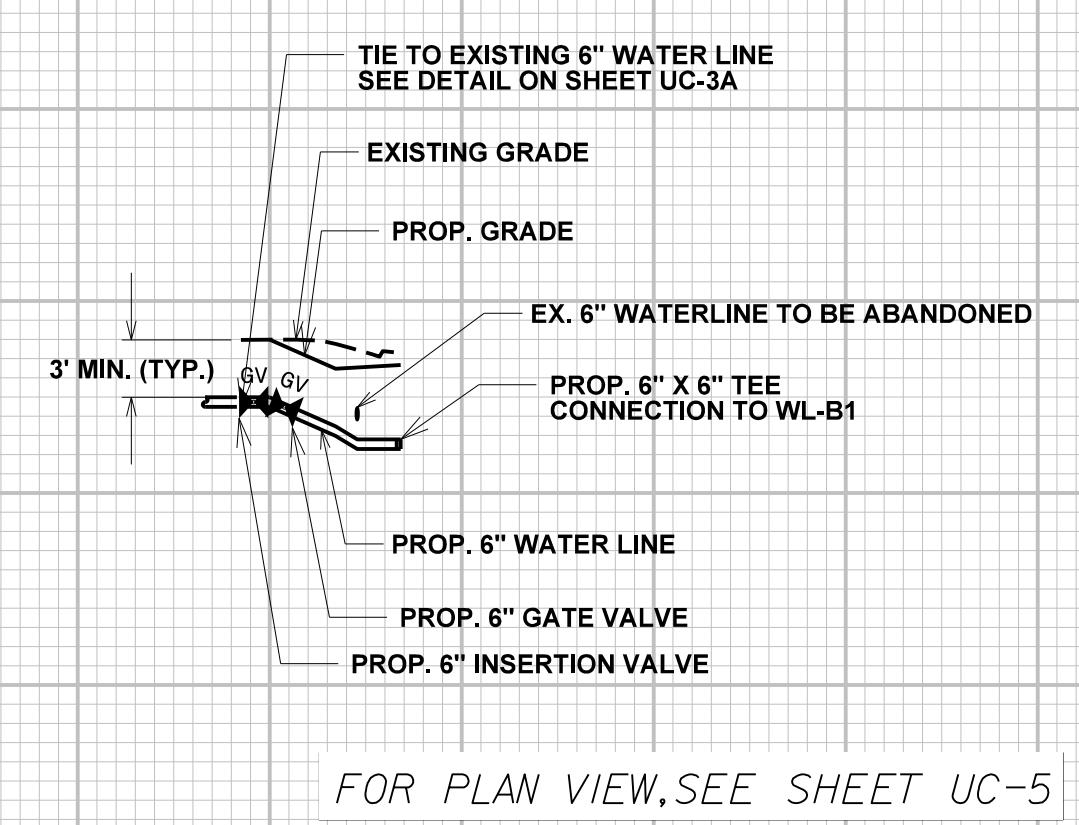

0+00 1+00

FOR PLAN VIEW, SEE SHEET UC-5

80

70

60

50

-WL-B3-

110

100


90

80

70

60


50

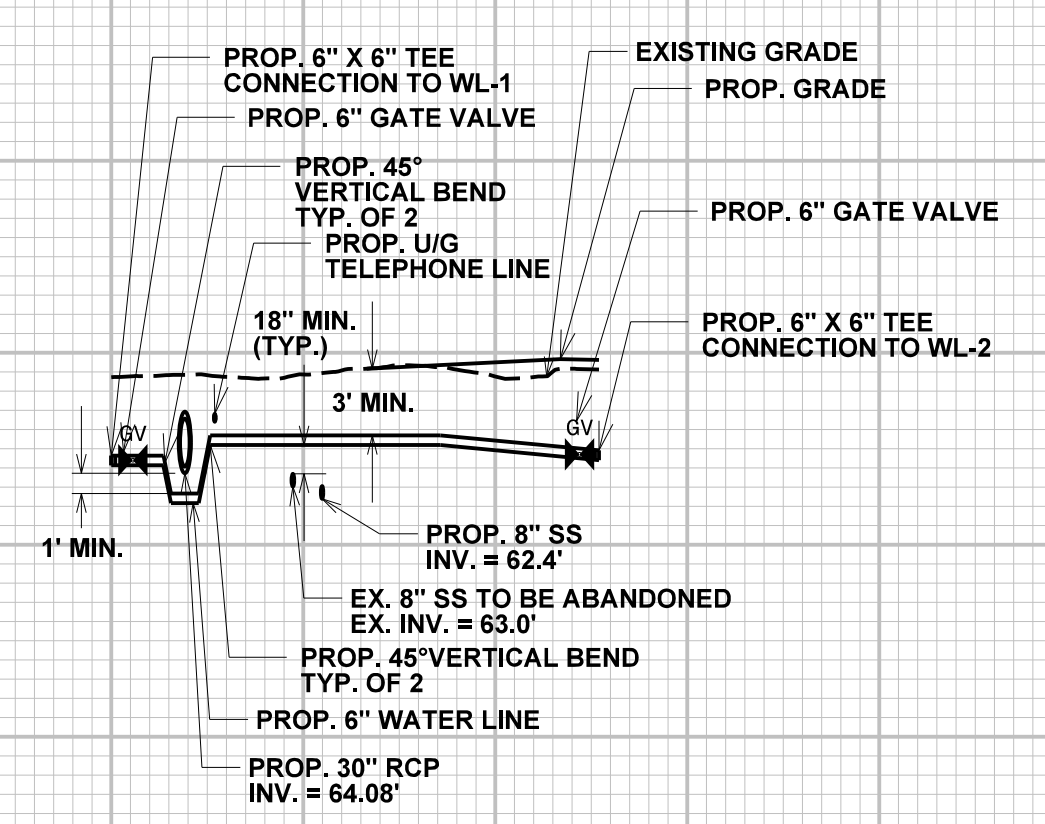

0+00 1+00

FOR PLAN VIEW, SEE SHEET UC-5


-WL-B4-

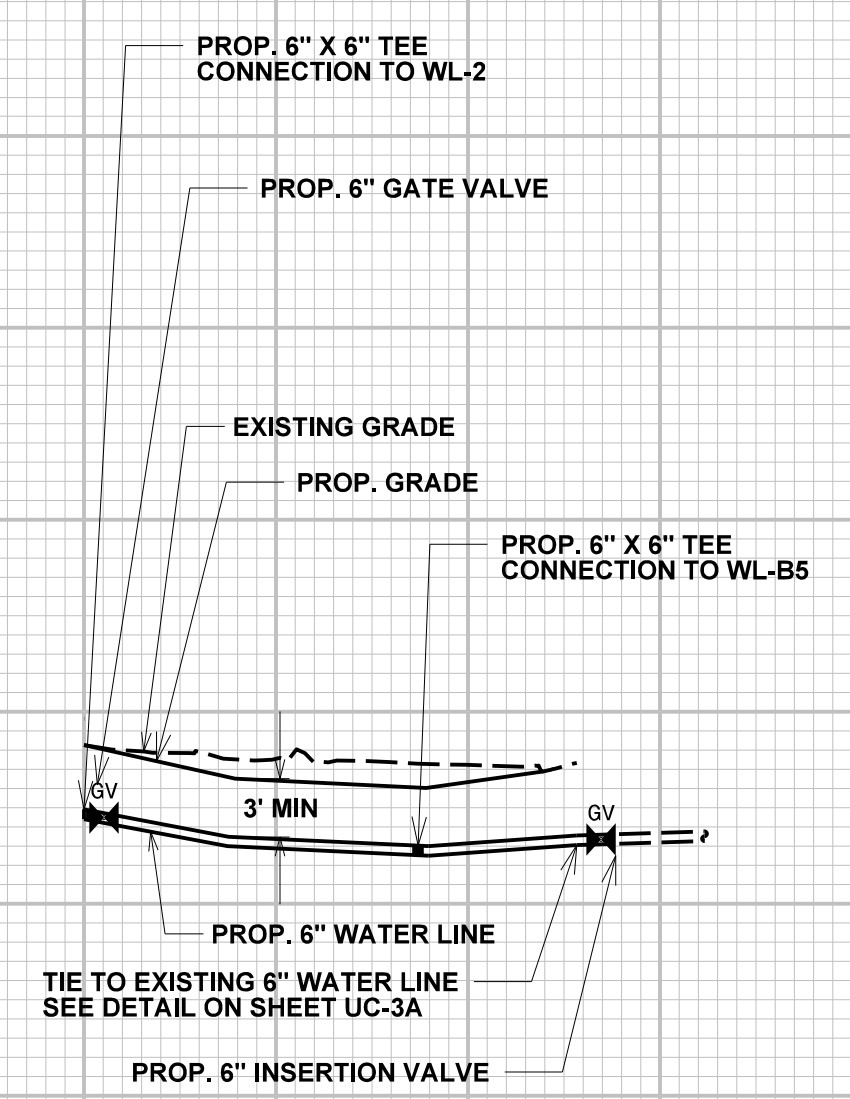

0+00 1+00

FOR PLAN VIEW, SEE SHEET UC-5


-WL-B5-

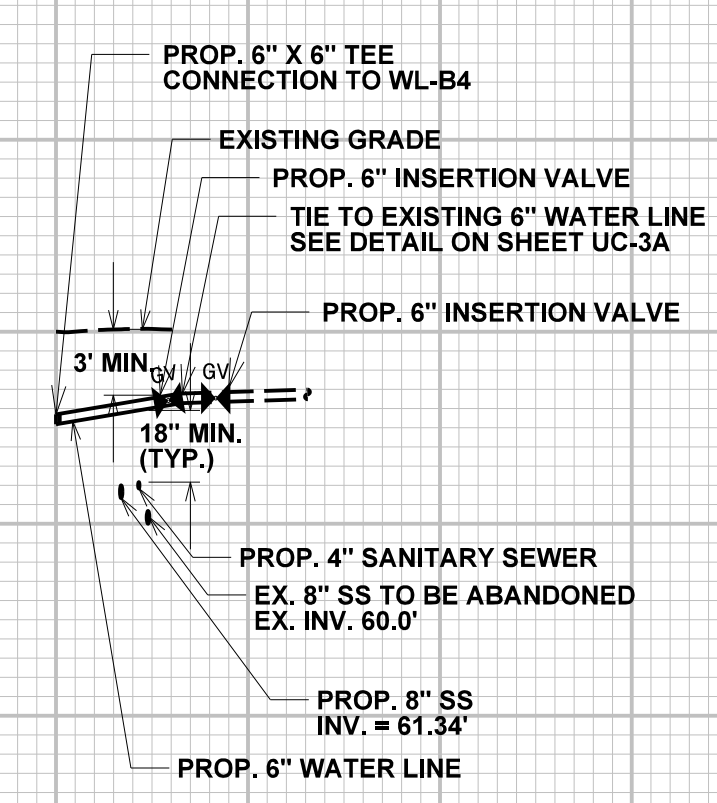

0+00 1+00

FOR PLAN VIEW, SEE SHEET UC-5

-WL-C-

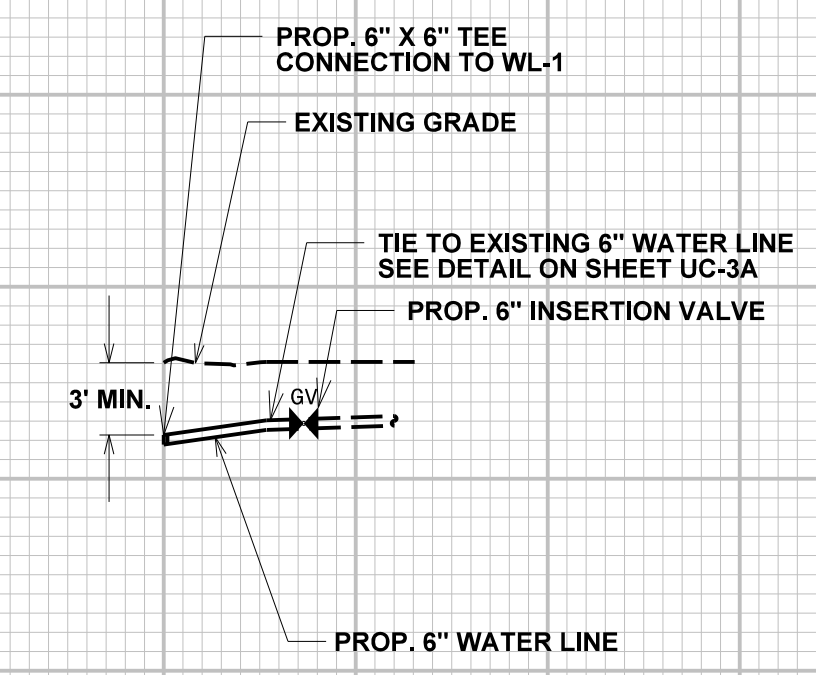

0+00 1+00

FOR PLAN VIEW, SEE SHEET UC-5

110

100

90

80

70

60

50

R:\AUG-2000\1636 NCDDOT R-5020B US 701 Widening\Water Sanitary\Water Line Profiles\R-5020B-ut.wtr_UC16.pfl.dgn