



5/28/99

PROJECT REFERENCE NO. R-5020B	SHEET NO. UC-32
DESIGNED BY: MM	
DRAWN BY: SW	
CHECKED BY: MM	
APPROVED BY: MM	
REVISED BY:	9/3/2020
NORTH CAROLINA DEPARTMENT OF TRANSPORTATION	
UTILITIES ENGINEERING SEC. PHONE: (919) 707-6690 FAX: (919) 250-4151	
UTILITY CONSTRUCTION PLANS ONLY	
Engineers • Planners • Scientists • Construction Managers 4508 Falls of Neuse Road, Suite 400 Raleigh, NC 27609 Phone (919) 783-9214 • Fax (919) 783-9266 License No. C-764	


-SL-A-

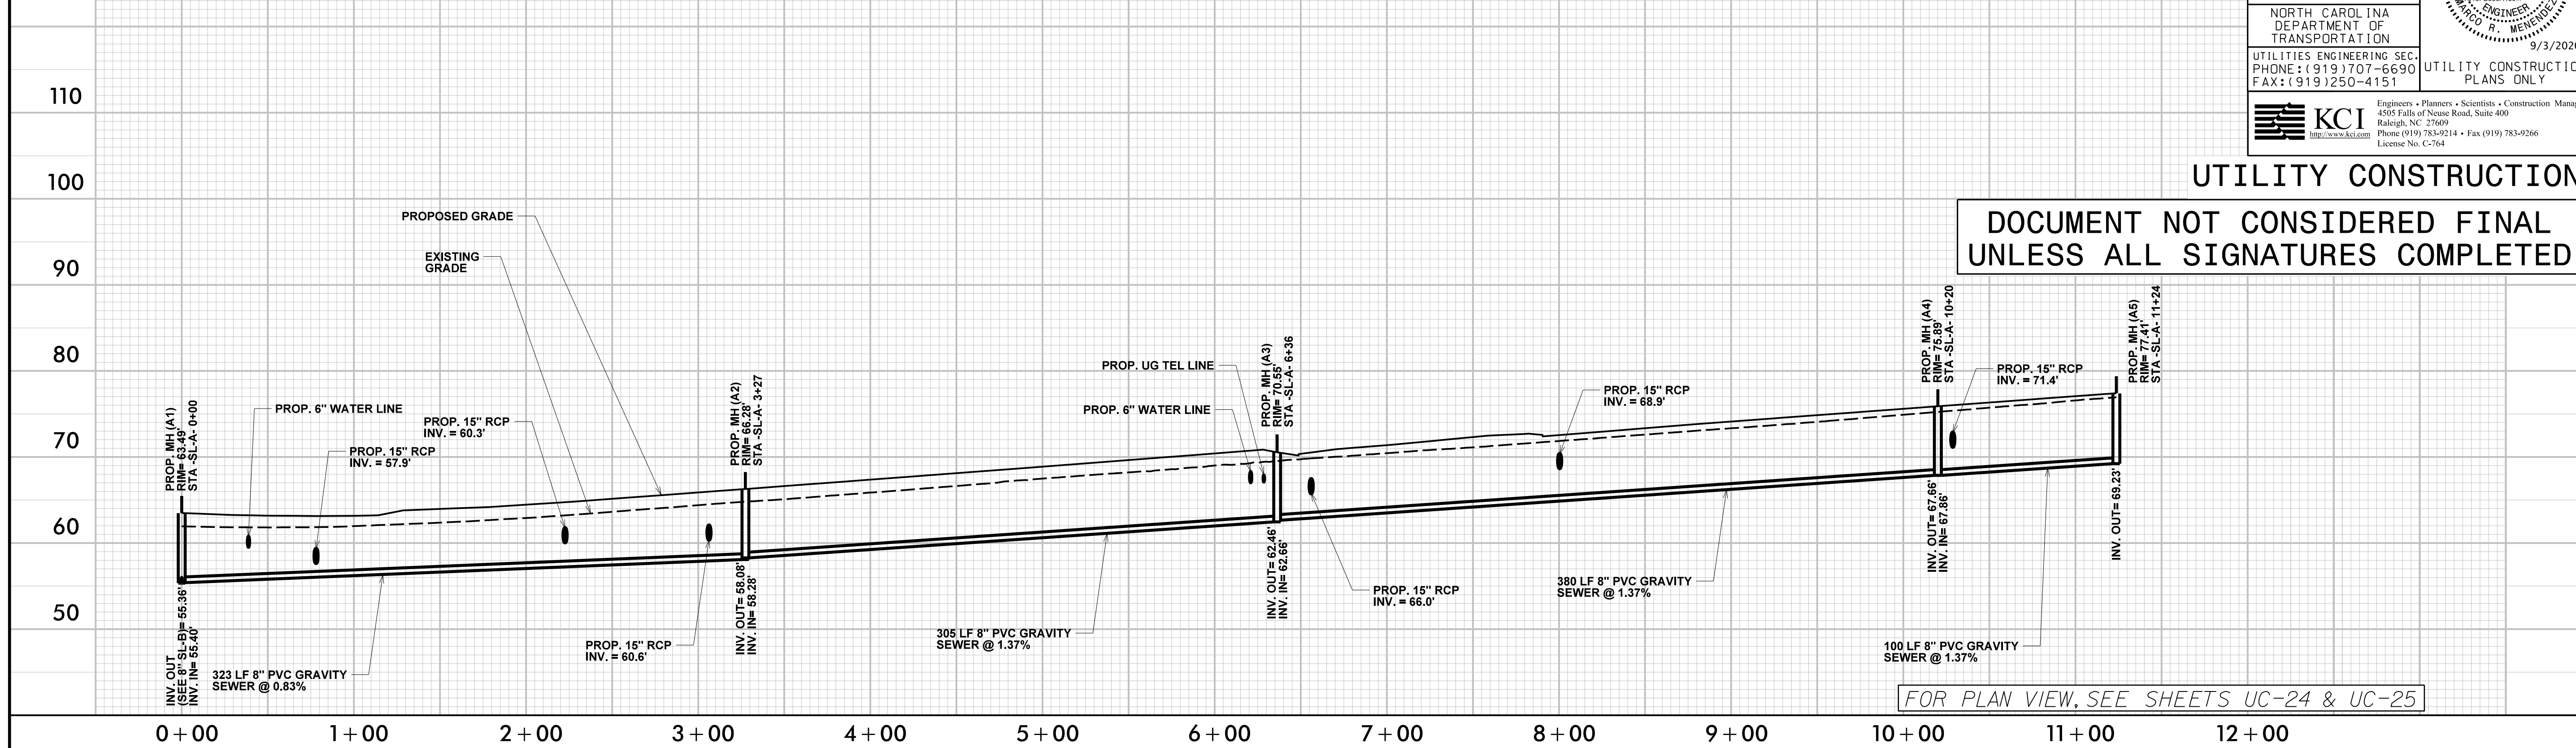

-SL-B-

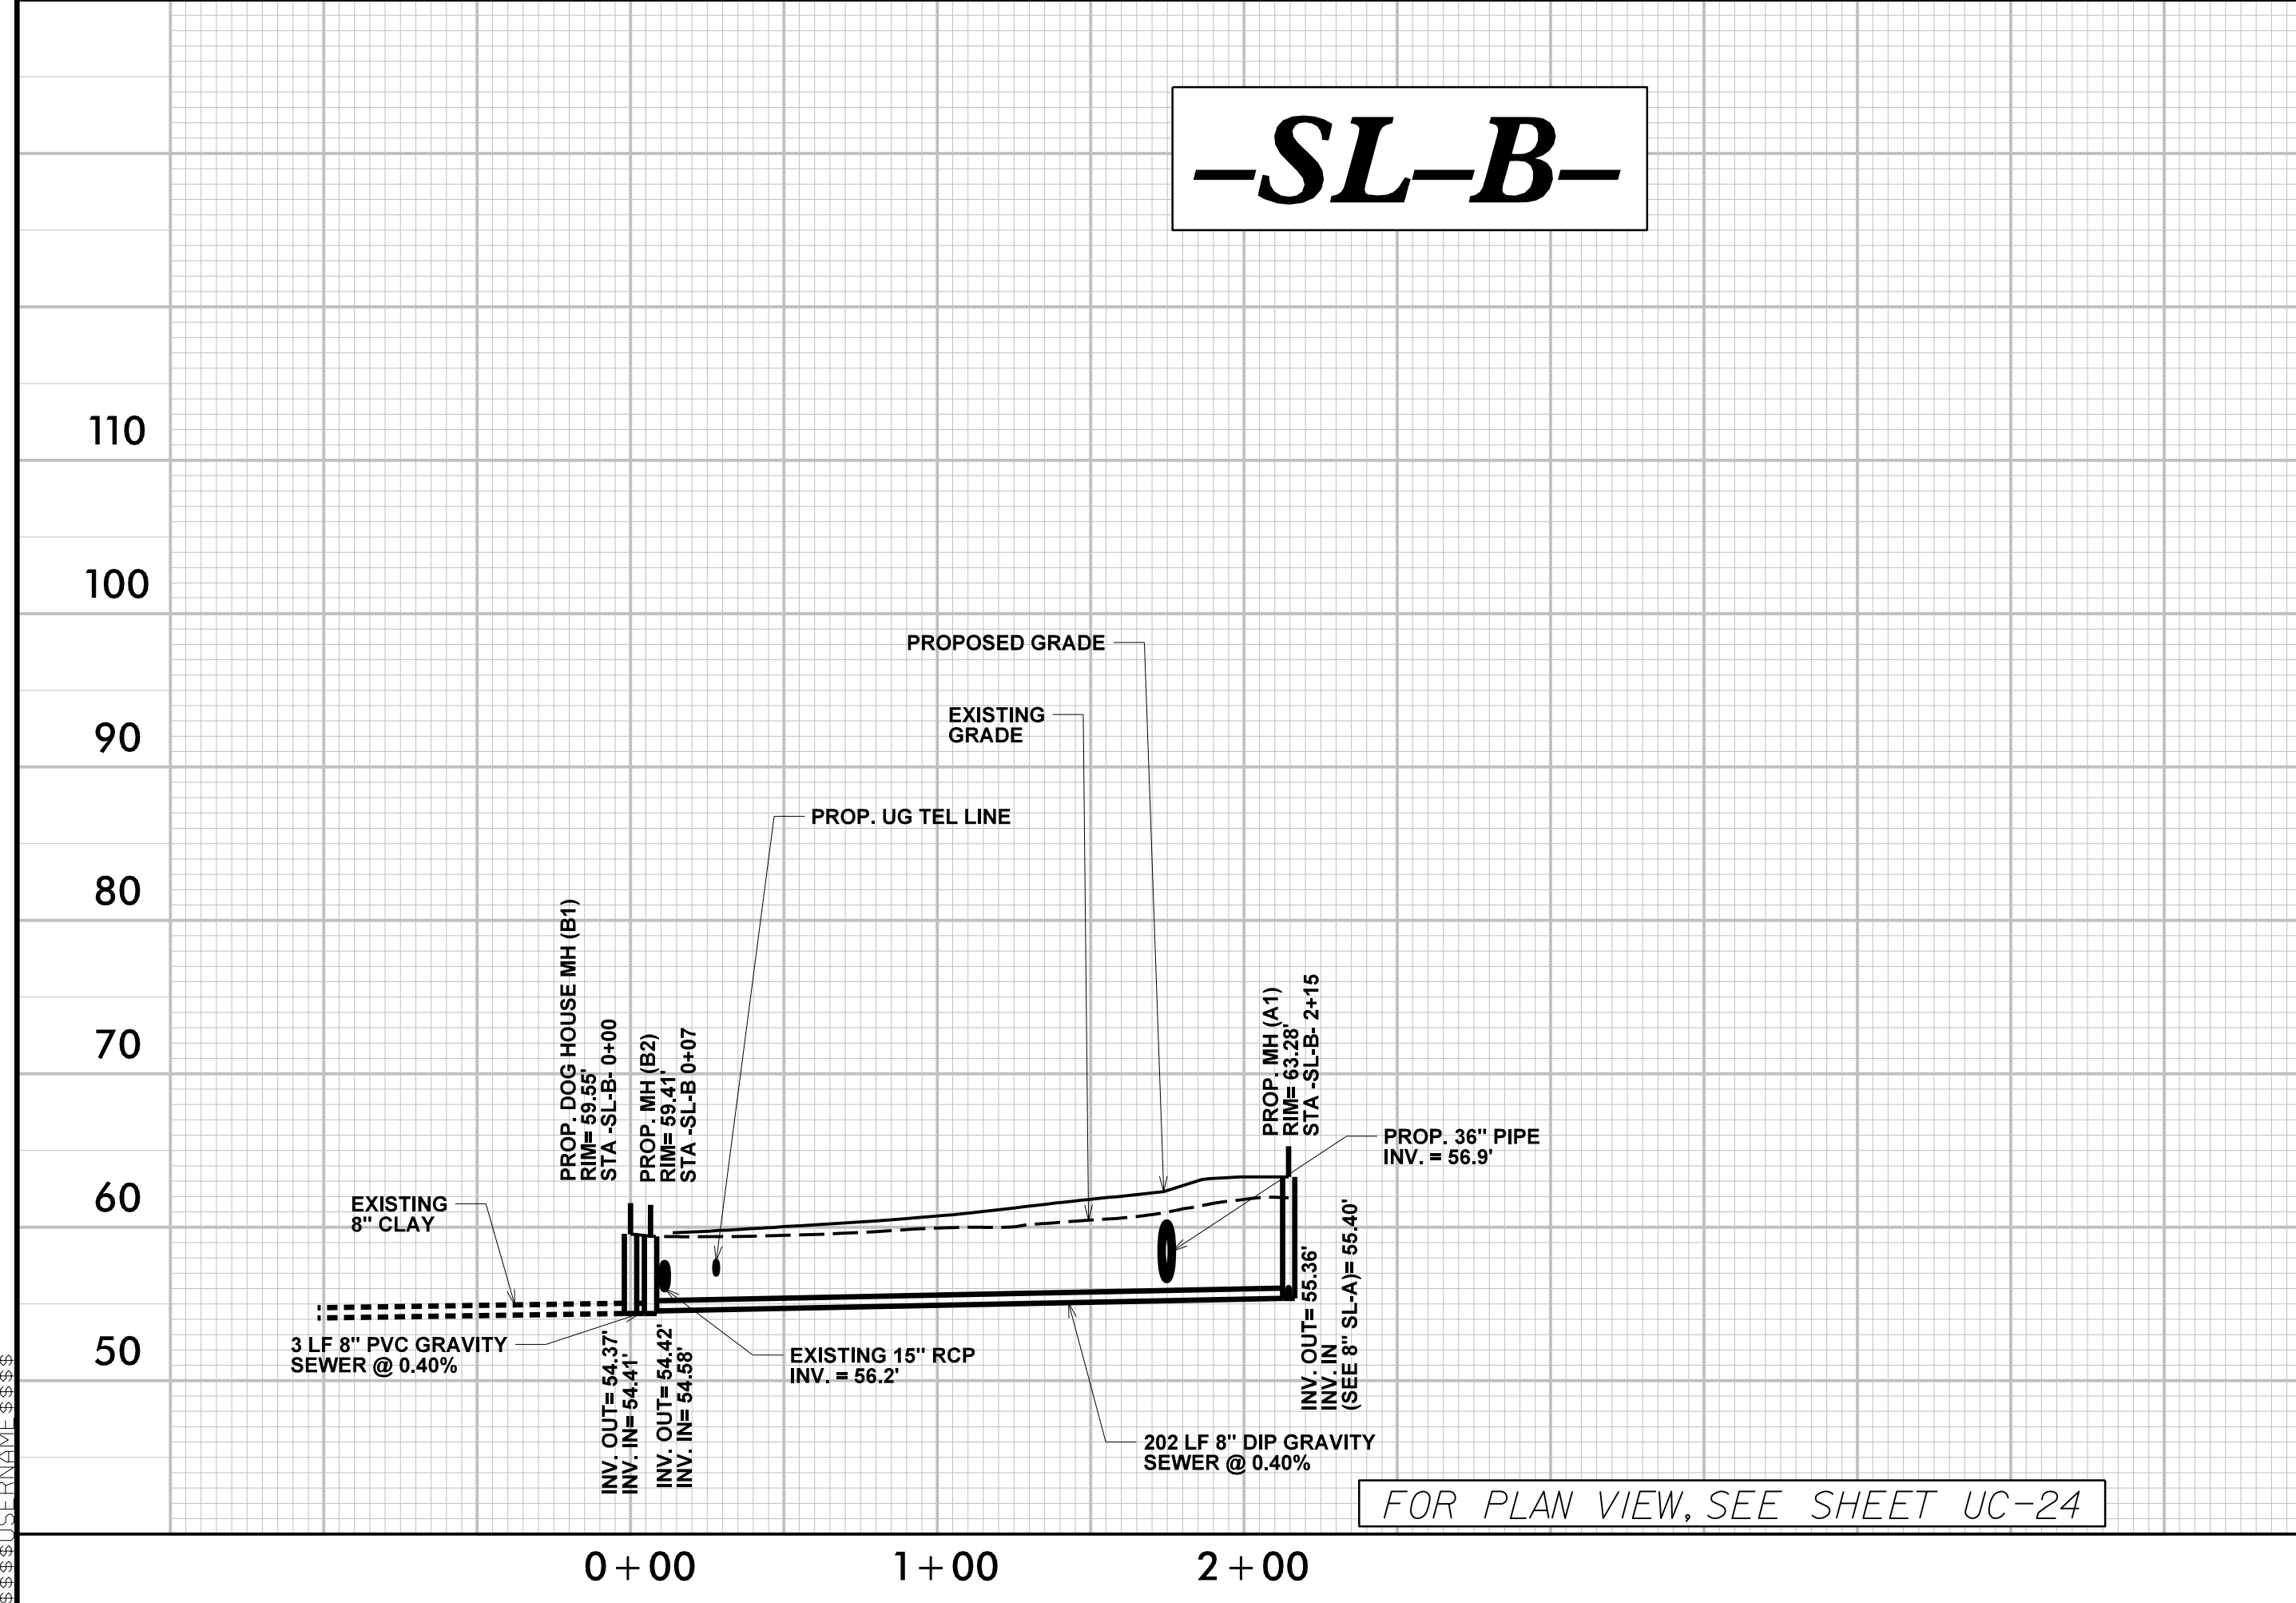

-SL-C-

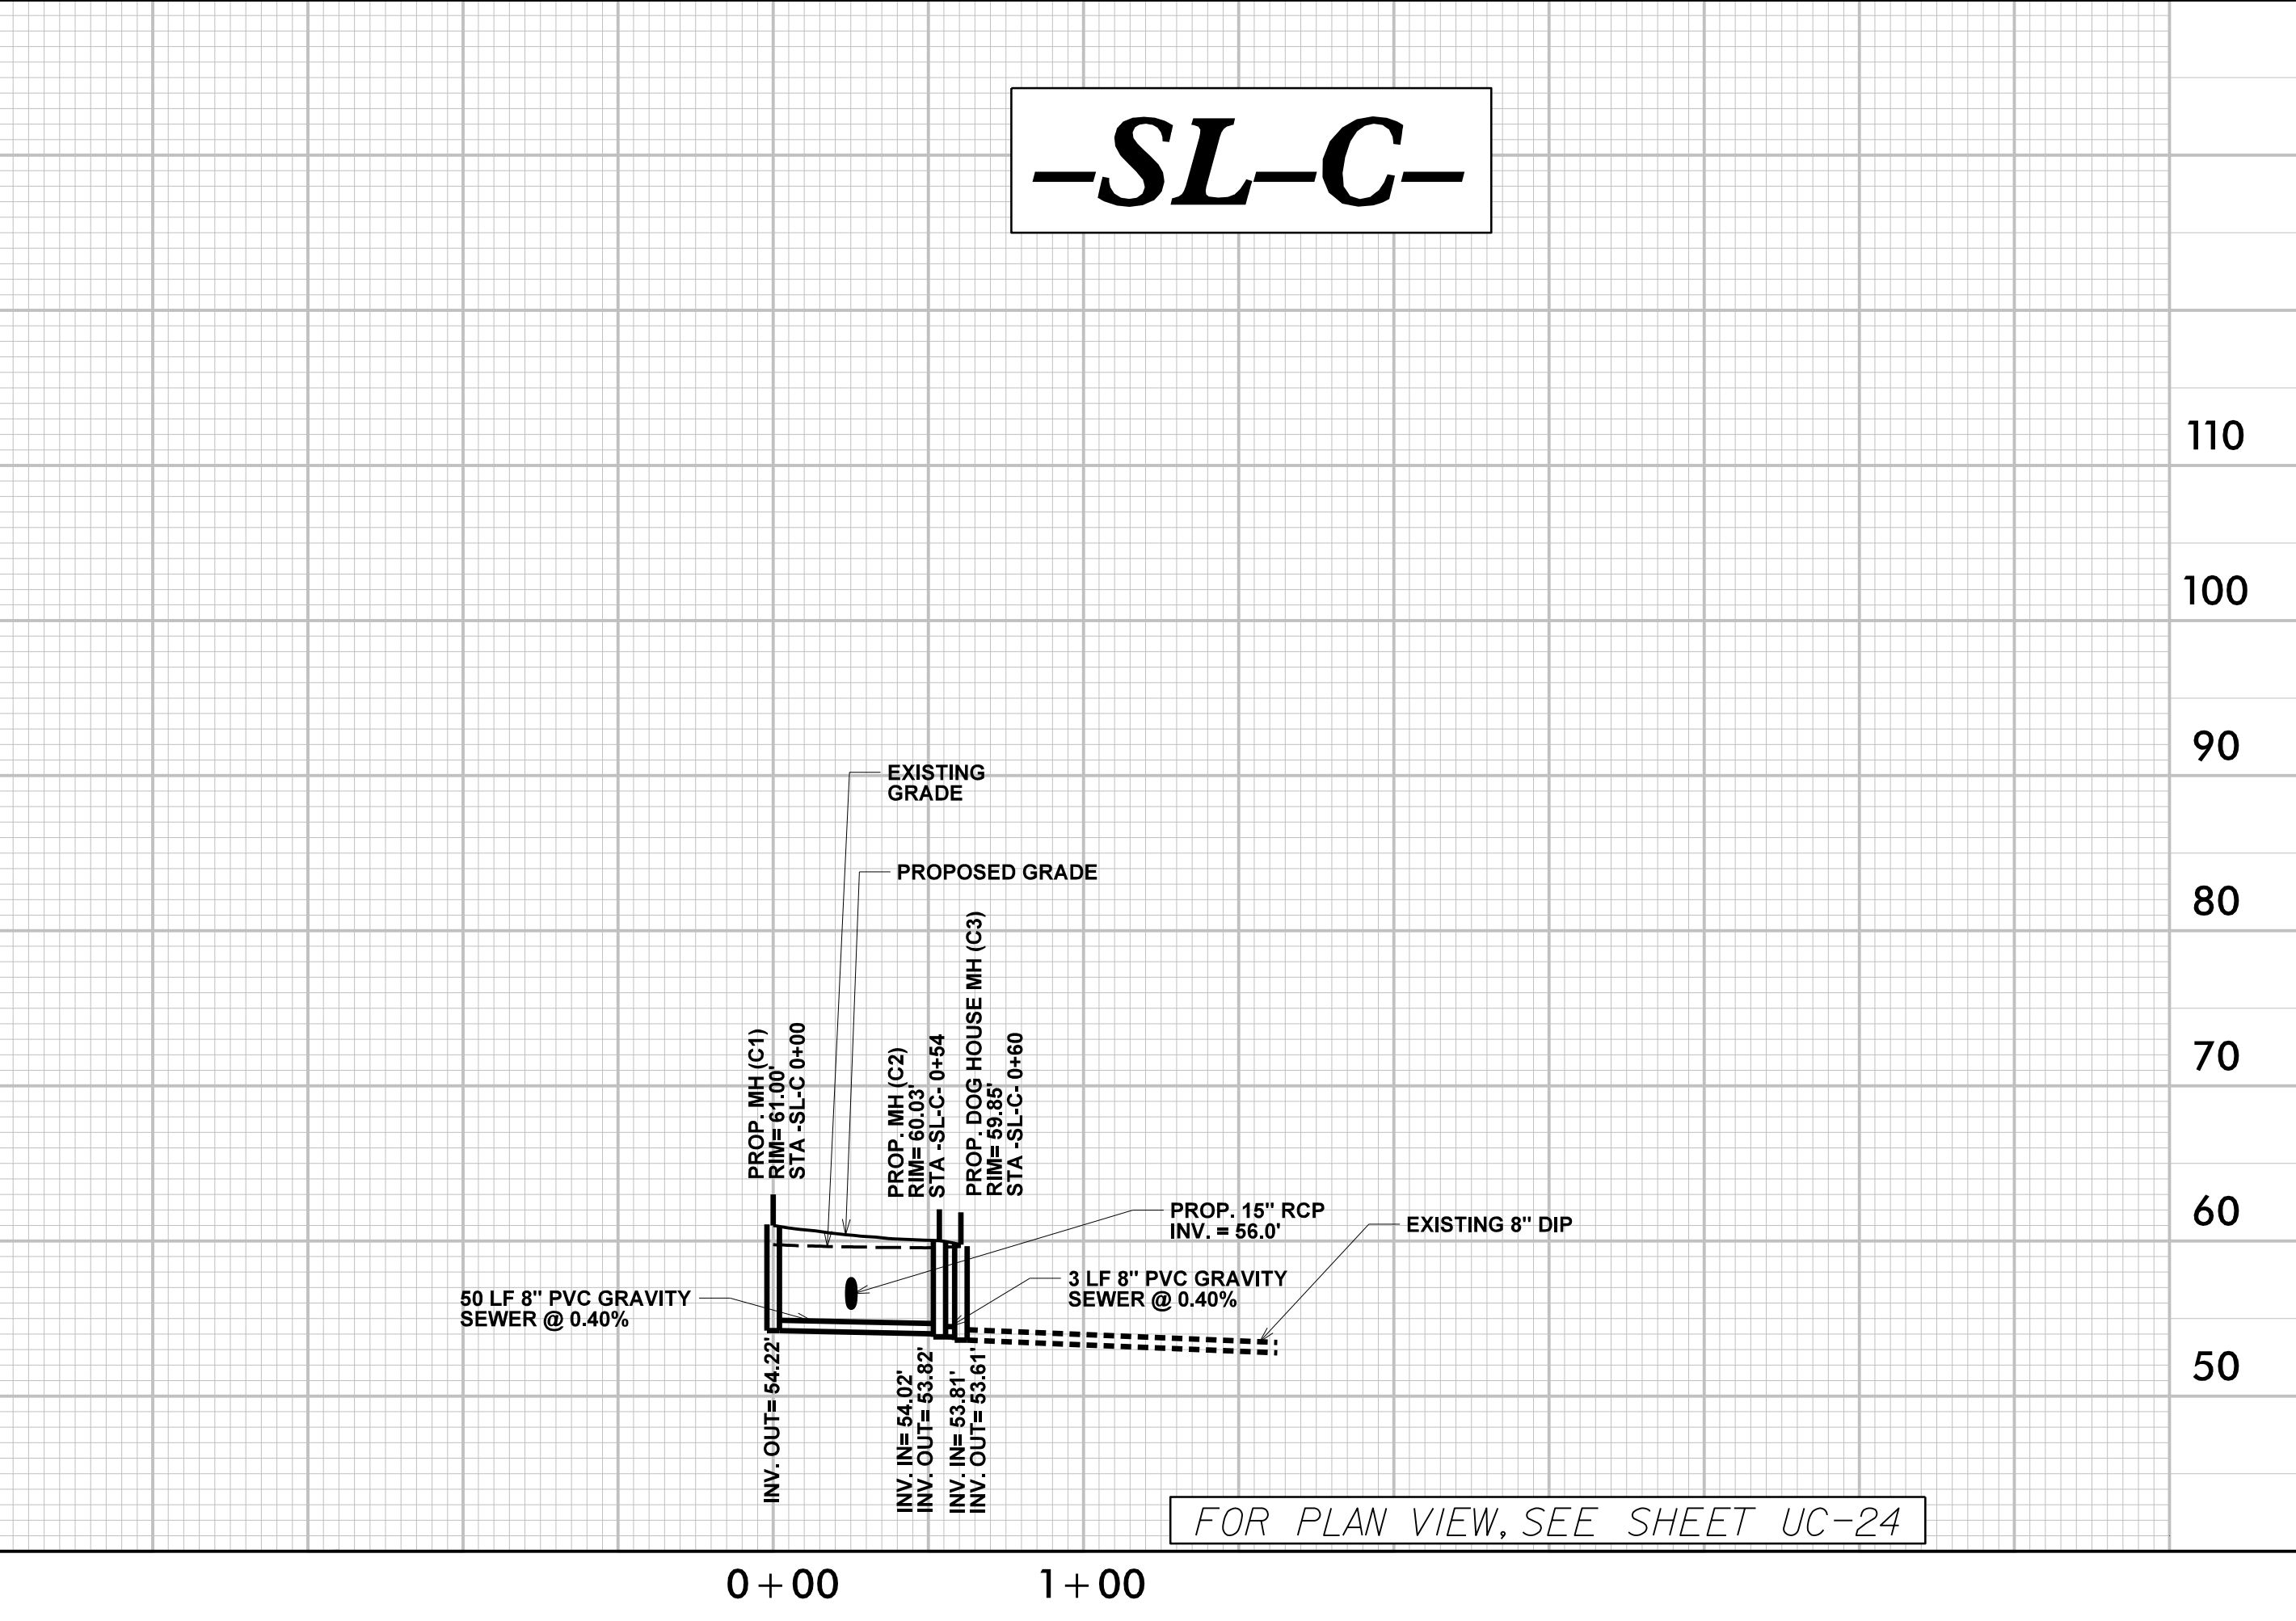

M:\ASB-2020_0818 NCDDOT R-5020B US 701 Widening\Water Sewer Profiles\R-5020B-ut-SL-A-SL-B-SL-C-p1.dgn