


5/28/99

PROJECT REFERENCE NO. <i>R-5020B</i>	SHEET NO. <i>UC-38</i>
DESIGNED BY: <i>MM</i>	
DRAWN BY: <i>SW</i>	
CHECKED BY: <i>MM</i>	
APPROVED BY: <i>MM</i>	
REVISED:	
NORTH CAROLINA DEPARTMENT OF TRANSPORTATION	
UTILITIES ENGINEERING SEC. PHONE: (919) 707-6690 FAX: (919) 250-4151	UTILITY CONSTRUCTION PLANS ONLY
Engineers • Planners • Scientists • Construction Managers 4508 Falls of Neuse Road, Suite 400 Raleigh, NC 27609 Phone (919) 783-9214 • Fax (919) 783-9266 License No. C-764	


-SL-N-

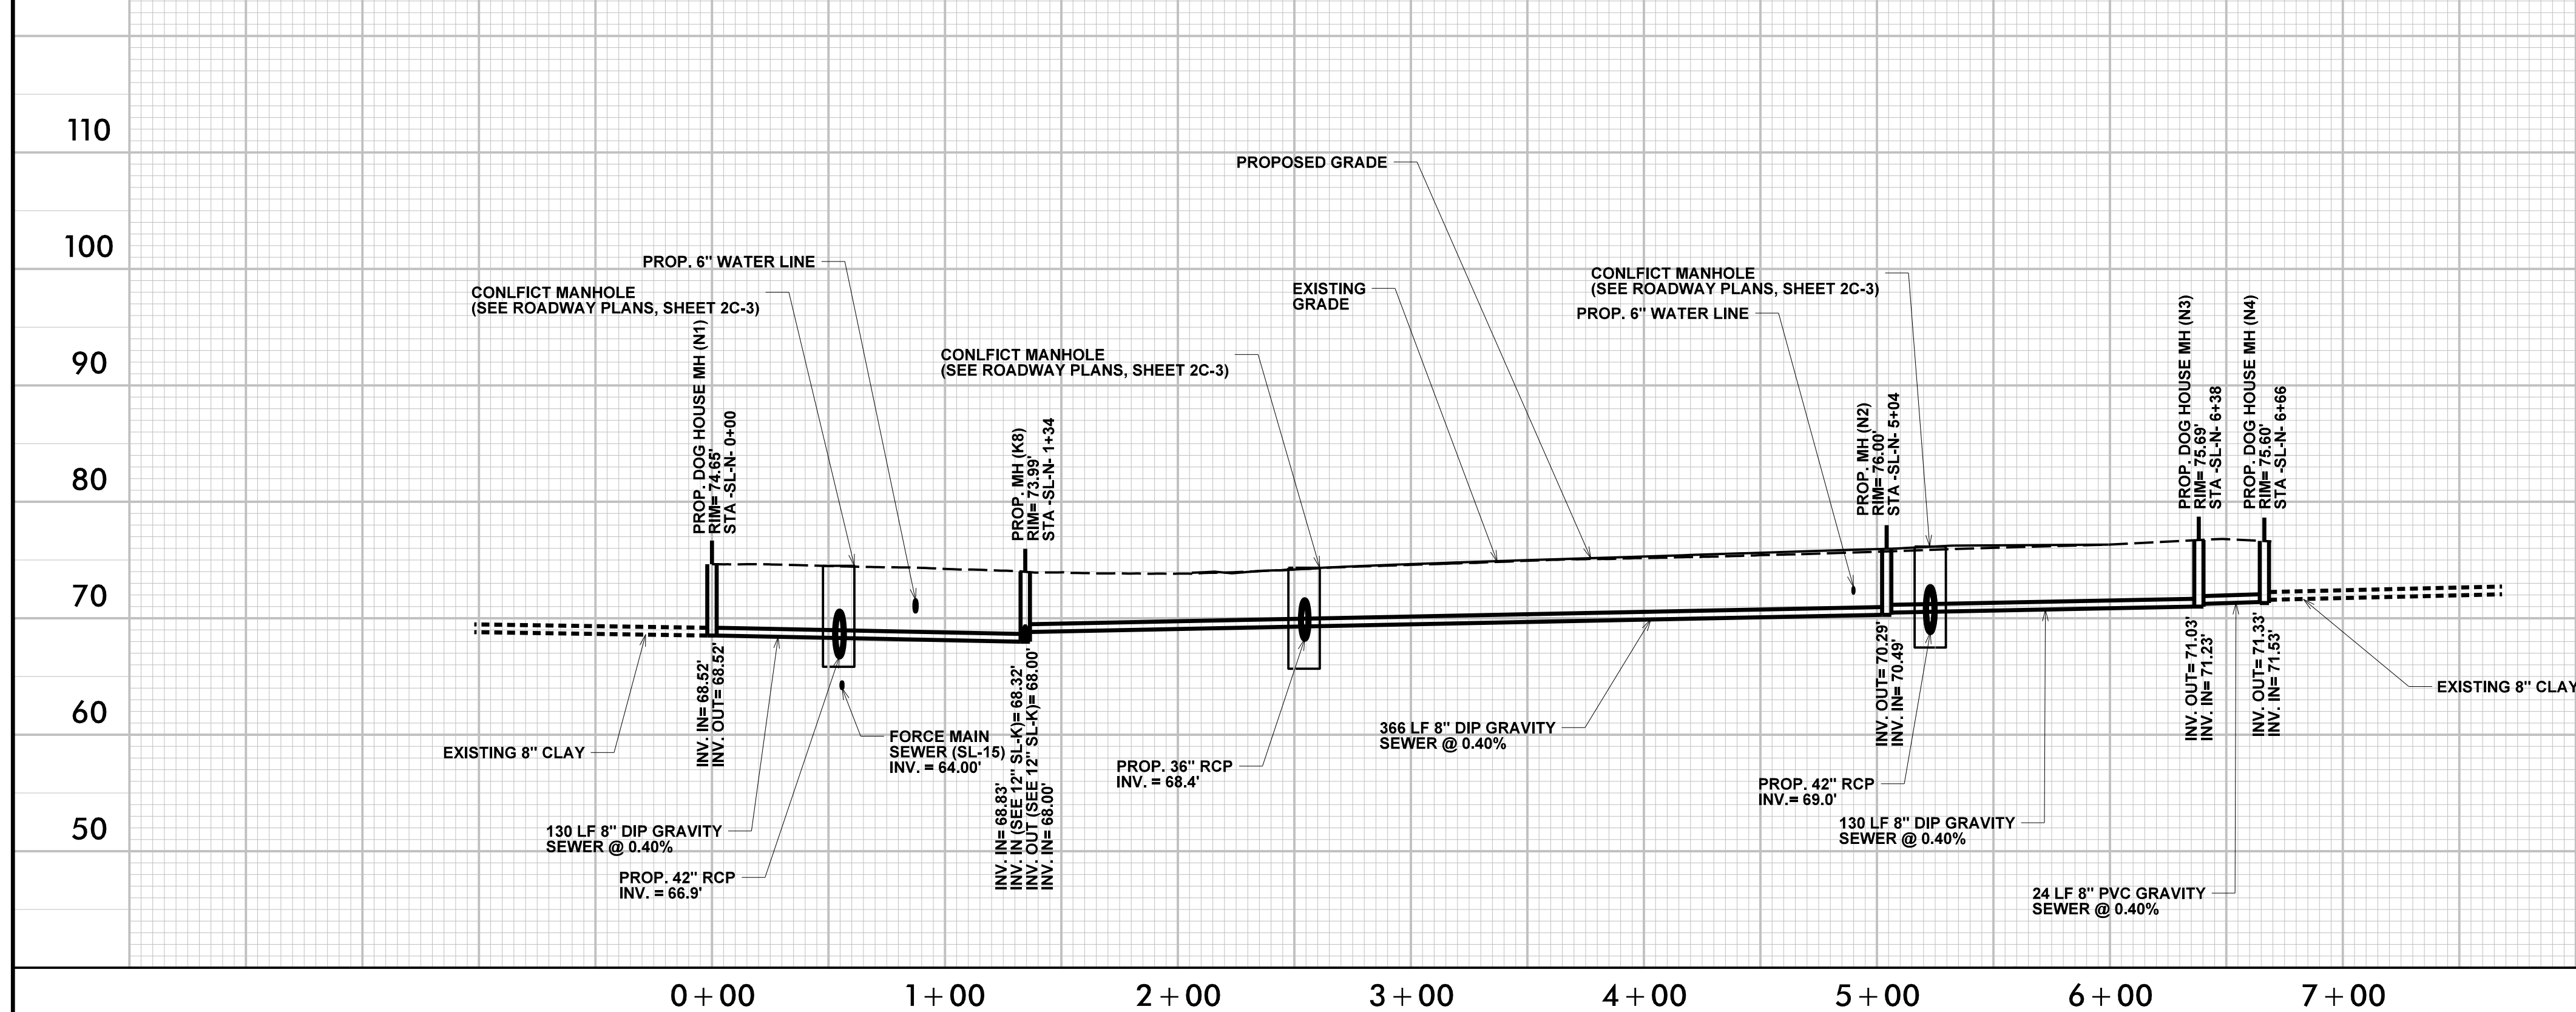

UTILITY CONSTRUCTION
DOCUMENT NOT CONSIDERED FINAL
UNLESS ALL SIGNATURES COMPLETED

FOR PLAN VIEW, SEE SHEET UC-28 & UC-31

-SL-O-

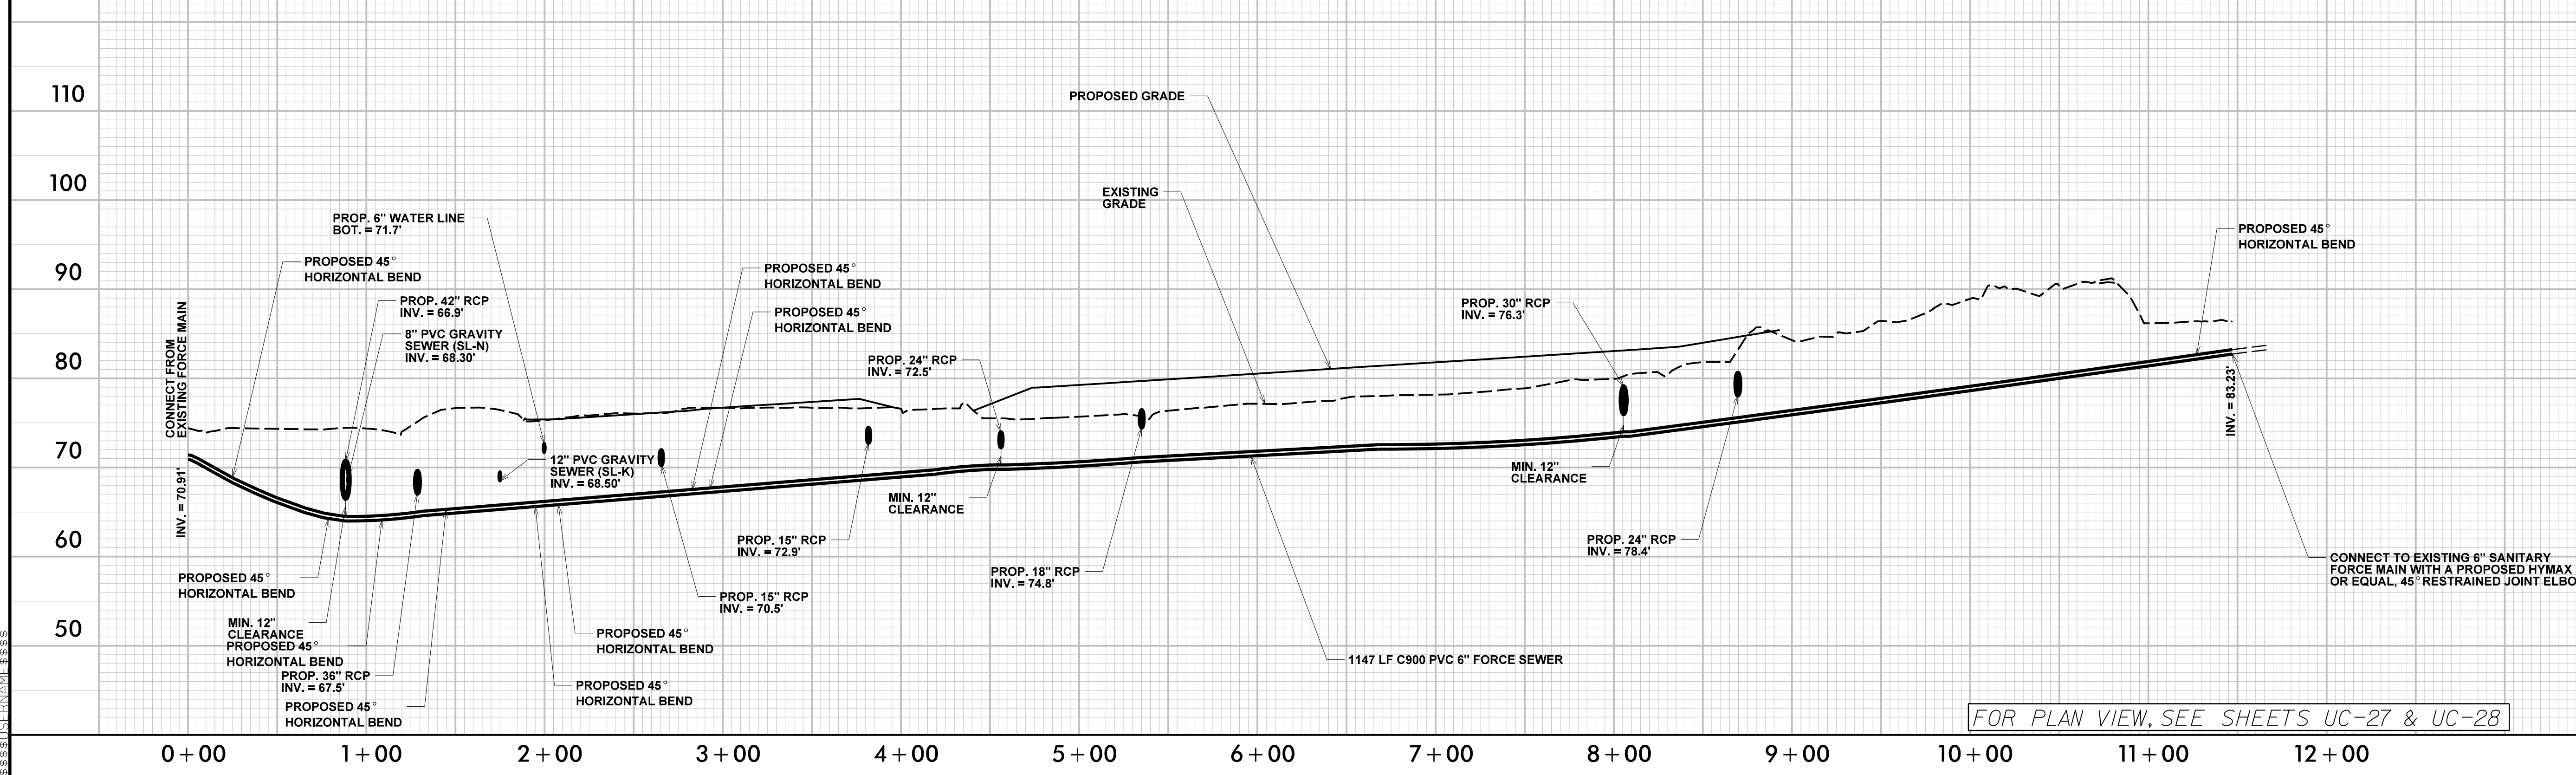

FOR PLAN VIEW, SEE SHEETS UC-27 & UC-28

M:\ASB\2020_0850 NCDOT R-5020B US 701 Widening\Water_Sewer_Profiles\R-5020B_ut_SL-N_SL-O.pfl.dgn