

09/08/99

**TIP PROJECT: R-5020B**

STATE OF NORTH CAROLINA  
DIVISION OF HIGHWAYS


T.I.P. NO.	SHEET NO.
R-5020B	UO-1

**NOTE:**  
ALL UTILITY WORK SHOWN ON THIS SHEET IS DONE BY OTHERS.  
NO PAYMENT WILL BE MADE TO THE CONTRACTOR FOR UTILITY WORK SHOWN ON THIS SHEET.


# UTILITIES BY OTHERS PLANS COLUMBUS COUNTY

**LOCATION: US 701 BYPASS (MADISON STREET-JK POWELL BLVD.)  
FROM SR 1437 (VIRGIL AVENUE) TO US 7476**

**TYPE OF WORK: AERIAL/BURIED POWER (DISTRIBUTION),  
AERIAL/BURIED COMMUNICATION & GAS RELOCATIONS**

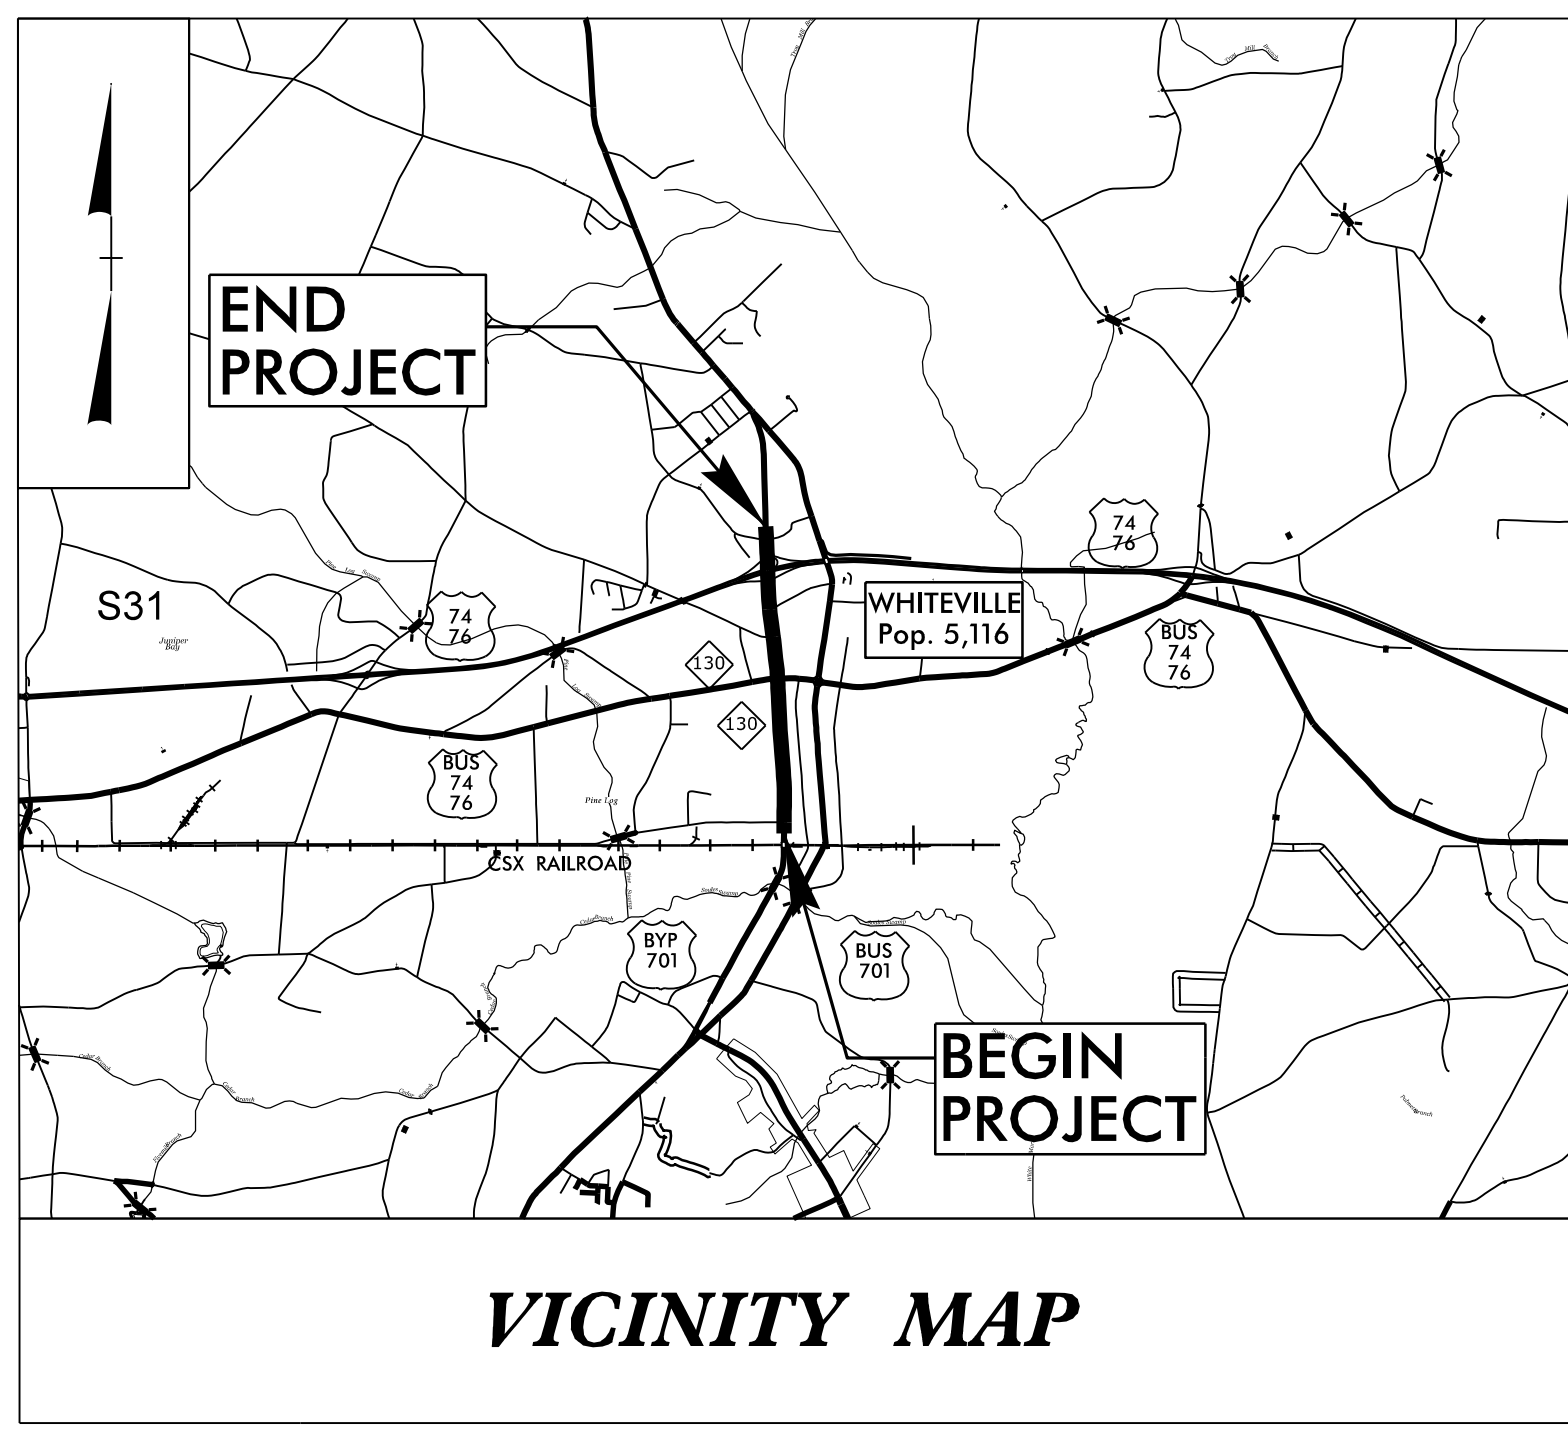


**END TIP PROJECT R-5020B  
-L- POT STA 289+75.00**

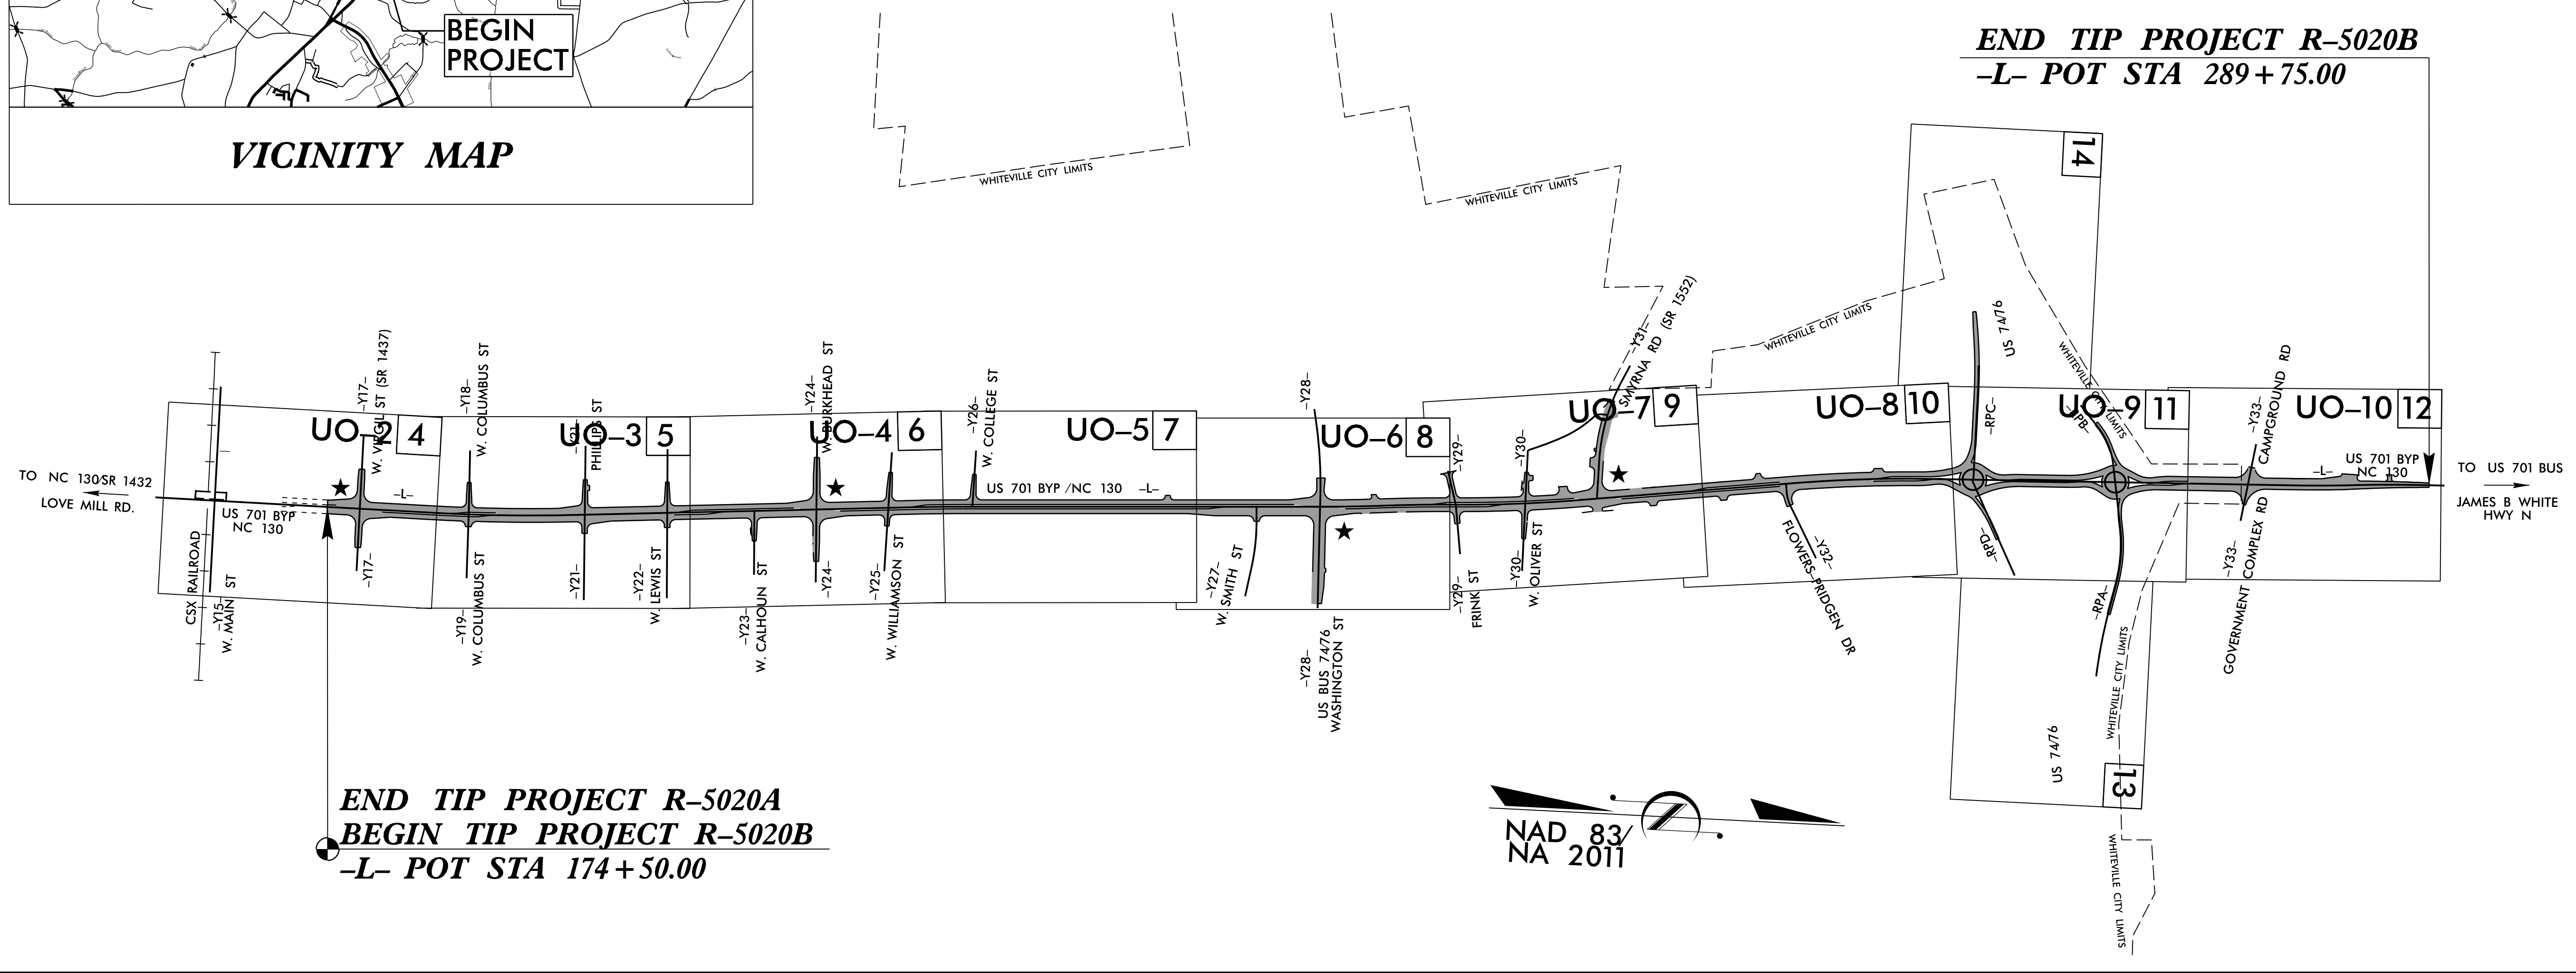

**END TIP PROJECT R-5020A  
BEGIN TIP PROJECT R-5020B  
-L- POT STA 174+50.00**

NAD 83  
NA 2011

**GRAPHIC SCALES**

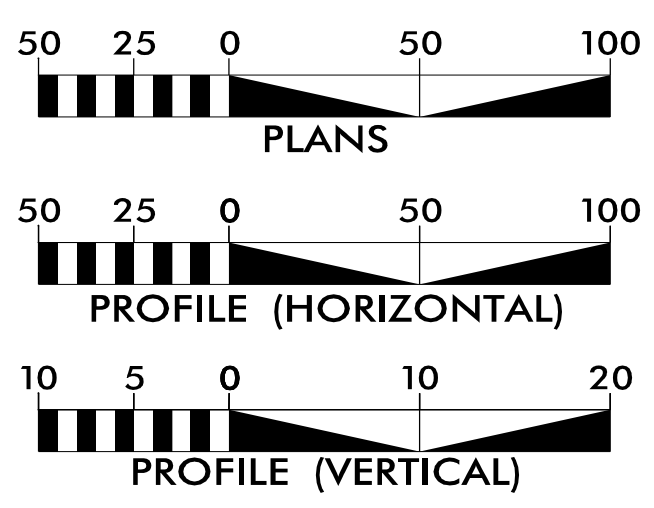


**INDEX OF SHEETS**

SHEET NO.:	DESCRIPTION:
UO-1	TITLE SHEET
UO-2 THRU UO-10	UBO PLAN SHEETS

**UTILITY OWNERS WITH CONFLICTS**

- (A) POWER (DISTRIBUTION) - DUKE ENERGY
- (B) COMMUNICATIONS - SPECTRUM
- (C) COMMUNICATIONS - CENTURYLINK
- (D) GAS - PIEDMONT NATURAL GAS
- (E) COMMUNICATIONS - MCNC

PREPARED IN THE OFFICE OF:

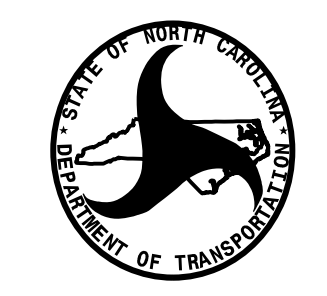

**DIVISION OF HIGHWAYS  
DIVISION 6**  
558 GILLESPIE ST.  
FAYETTEVILLE, NC 28301

**JOHN FAISON** UTILITY PROJECT MANAGER  
**JOHN FAISON** PROJECT UTILITY COORDINATOR  
**DANIEL ALLEN** PROJECT UTILITY DESIGNER

**RANDY ROGERS** DIV. UTILITY COORDINATOR  
**RICK HANDLIN** DIV. UTILITY ENGINEER  
**STEVEN KENDALL, P.E.** PROJECT ENGINEER

11-JUN-2020 08:21  
M:\2016\22161889\_NCDOT R-5020B\Utilities\290\_00L\_R5020B\_ut\_tsh\_U001.psh.dgn  
\$\$\$\$\$SERVNAME\$\$\$\$\$