


## UTILITIES BY OTHERS

**NOTE:**  
ALL UTILITY WORK SHOWN ON THIS SHEET IS DONE BY OTHERS.  
NO PAYMENT WILL BE MADE TO THE CONTRACTOR FOR UTILITY WORK SHOWN ON THIS SHEET.

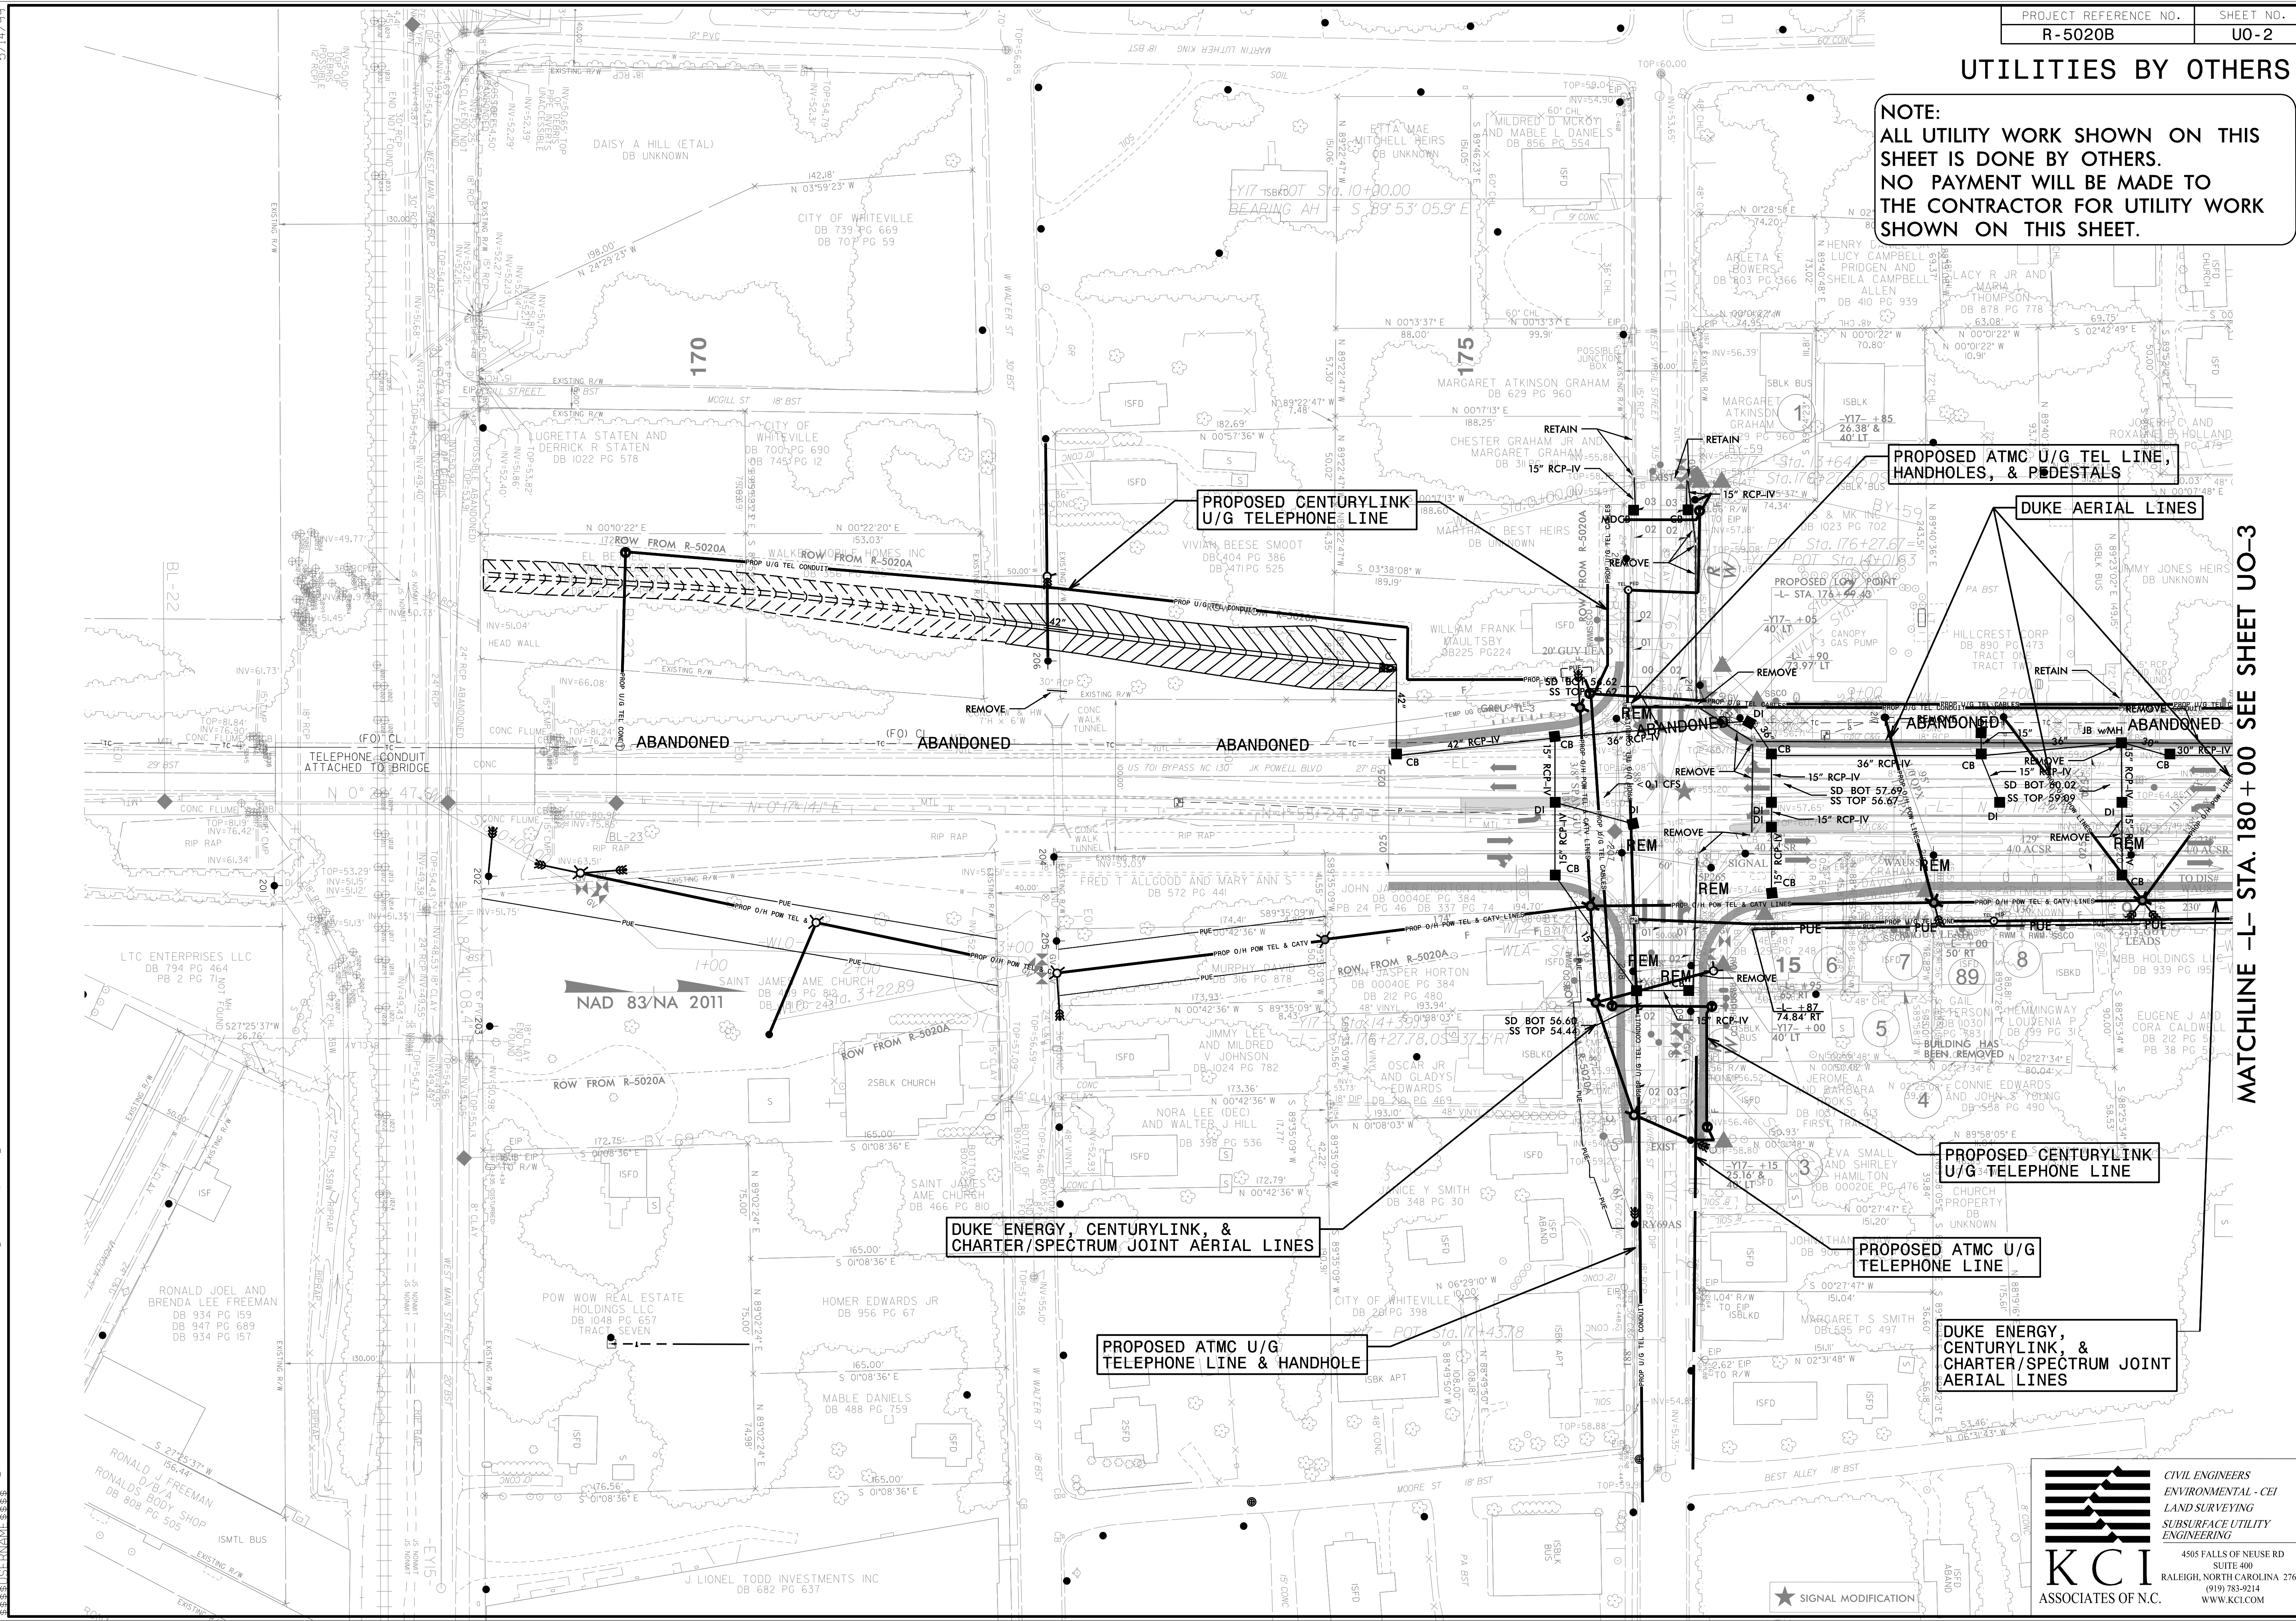

PROPOSED CENTURYLINK U/G TELEPHONE LINE

PROPOSED ATMC U/G TEL LINE, HANDHOLES, & PEDESTALS

DUKE AERIAL LINES

ABANDONED

ABANDONED

ABANDONED

ABANDONED

ABANDONED

ABANDONED

NAD 83/NA 2011

DUKE ENERGY, CENTURYLINK, & CHARTER/SPECTRUM JOINT AERIAL LINES

PROPOSED CENTURYLINK U/G TELEPHONE LINE

PROPOSED ATMC U/G TELEPHONE LINE

PROPOSED ATMC U/G TELEPHONE LINE & HANDHOLE

DUKE ENERGY, CENTURYLINK, & CHARTER/SPECTRUM JOINT AERIAL LINES

★ SIGNAL MODIFICATION

MATCHLINE -L- STA. 180+00 SEE SHEET U0-3

**KCI** ASSOCIATES OF N.C.

CIVIL ENGINEERS  
ENVIRONMENTAL - CEI  
LAND SURVEYING  
SUBSURFACE UTILITY  
ENGINEERING

4505 FALLS OF NEUSE RD  
SUITE 400  
RALEIGH, NORTH CAROLINA 27609  
(919) 783-9214  
WWW.KCI.COM

5/14/2014 4:49 PM  
 R-5020B-150-2014-02-Utilities\Utilities\230\_002\_R5020B.ut\_rdy4\_U002\_esh.dgn  
 150-2014-02-Utilities\Utilities\230\_002\_R5020B.ut\_rdy4\_U002\_esh.dgn  
 150-2014-02-Utilities\Utilities\230\_002\_R5020B.ut\_rdy4\_U002\_esh.dgn  
 150-2014-02-Utilities\Utilities\230\_002\_R5020B.ut\_rdy4\_U002\_esh.dgn