


### UTILITIES BY OTHERS

**NOTE:**  
 ALL UTILITY WORK SHOWN ON THIS SHEET IS DONE BY OTHERS.  
 NO PAYMENT WILL BE MADE TO THE CONTRACTOR FOR UTILITY WORK SHOWN ON THIS SHEET.

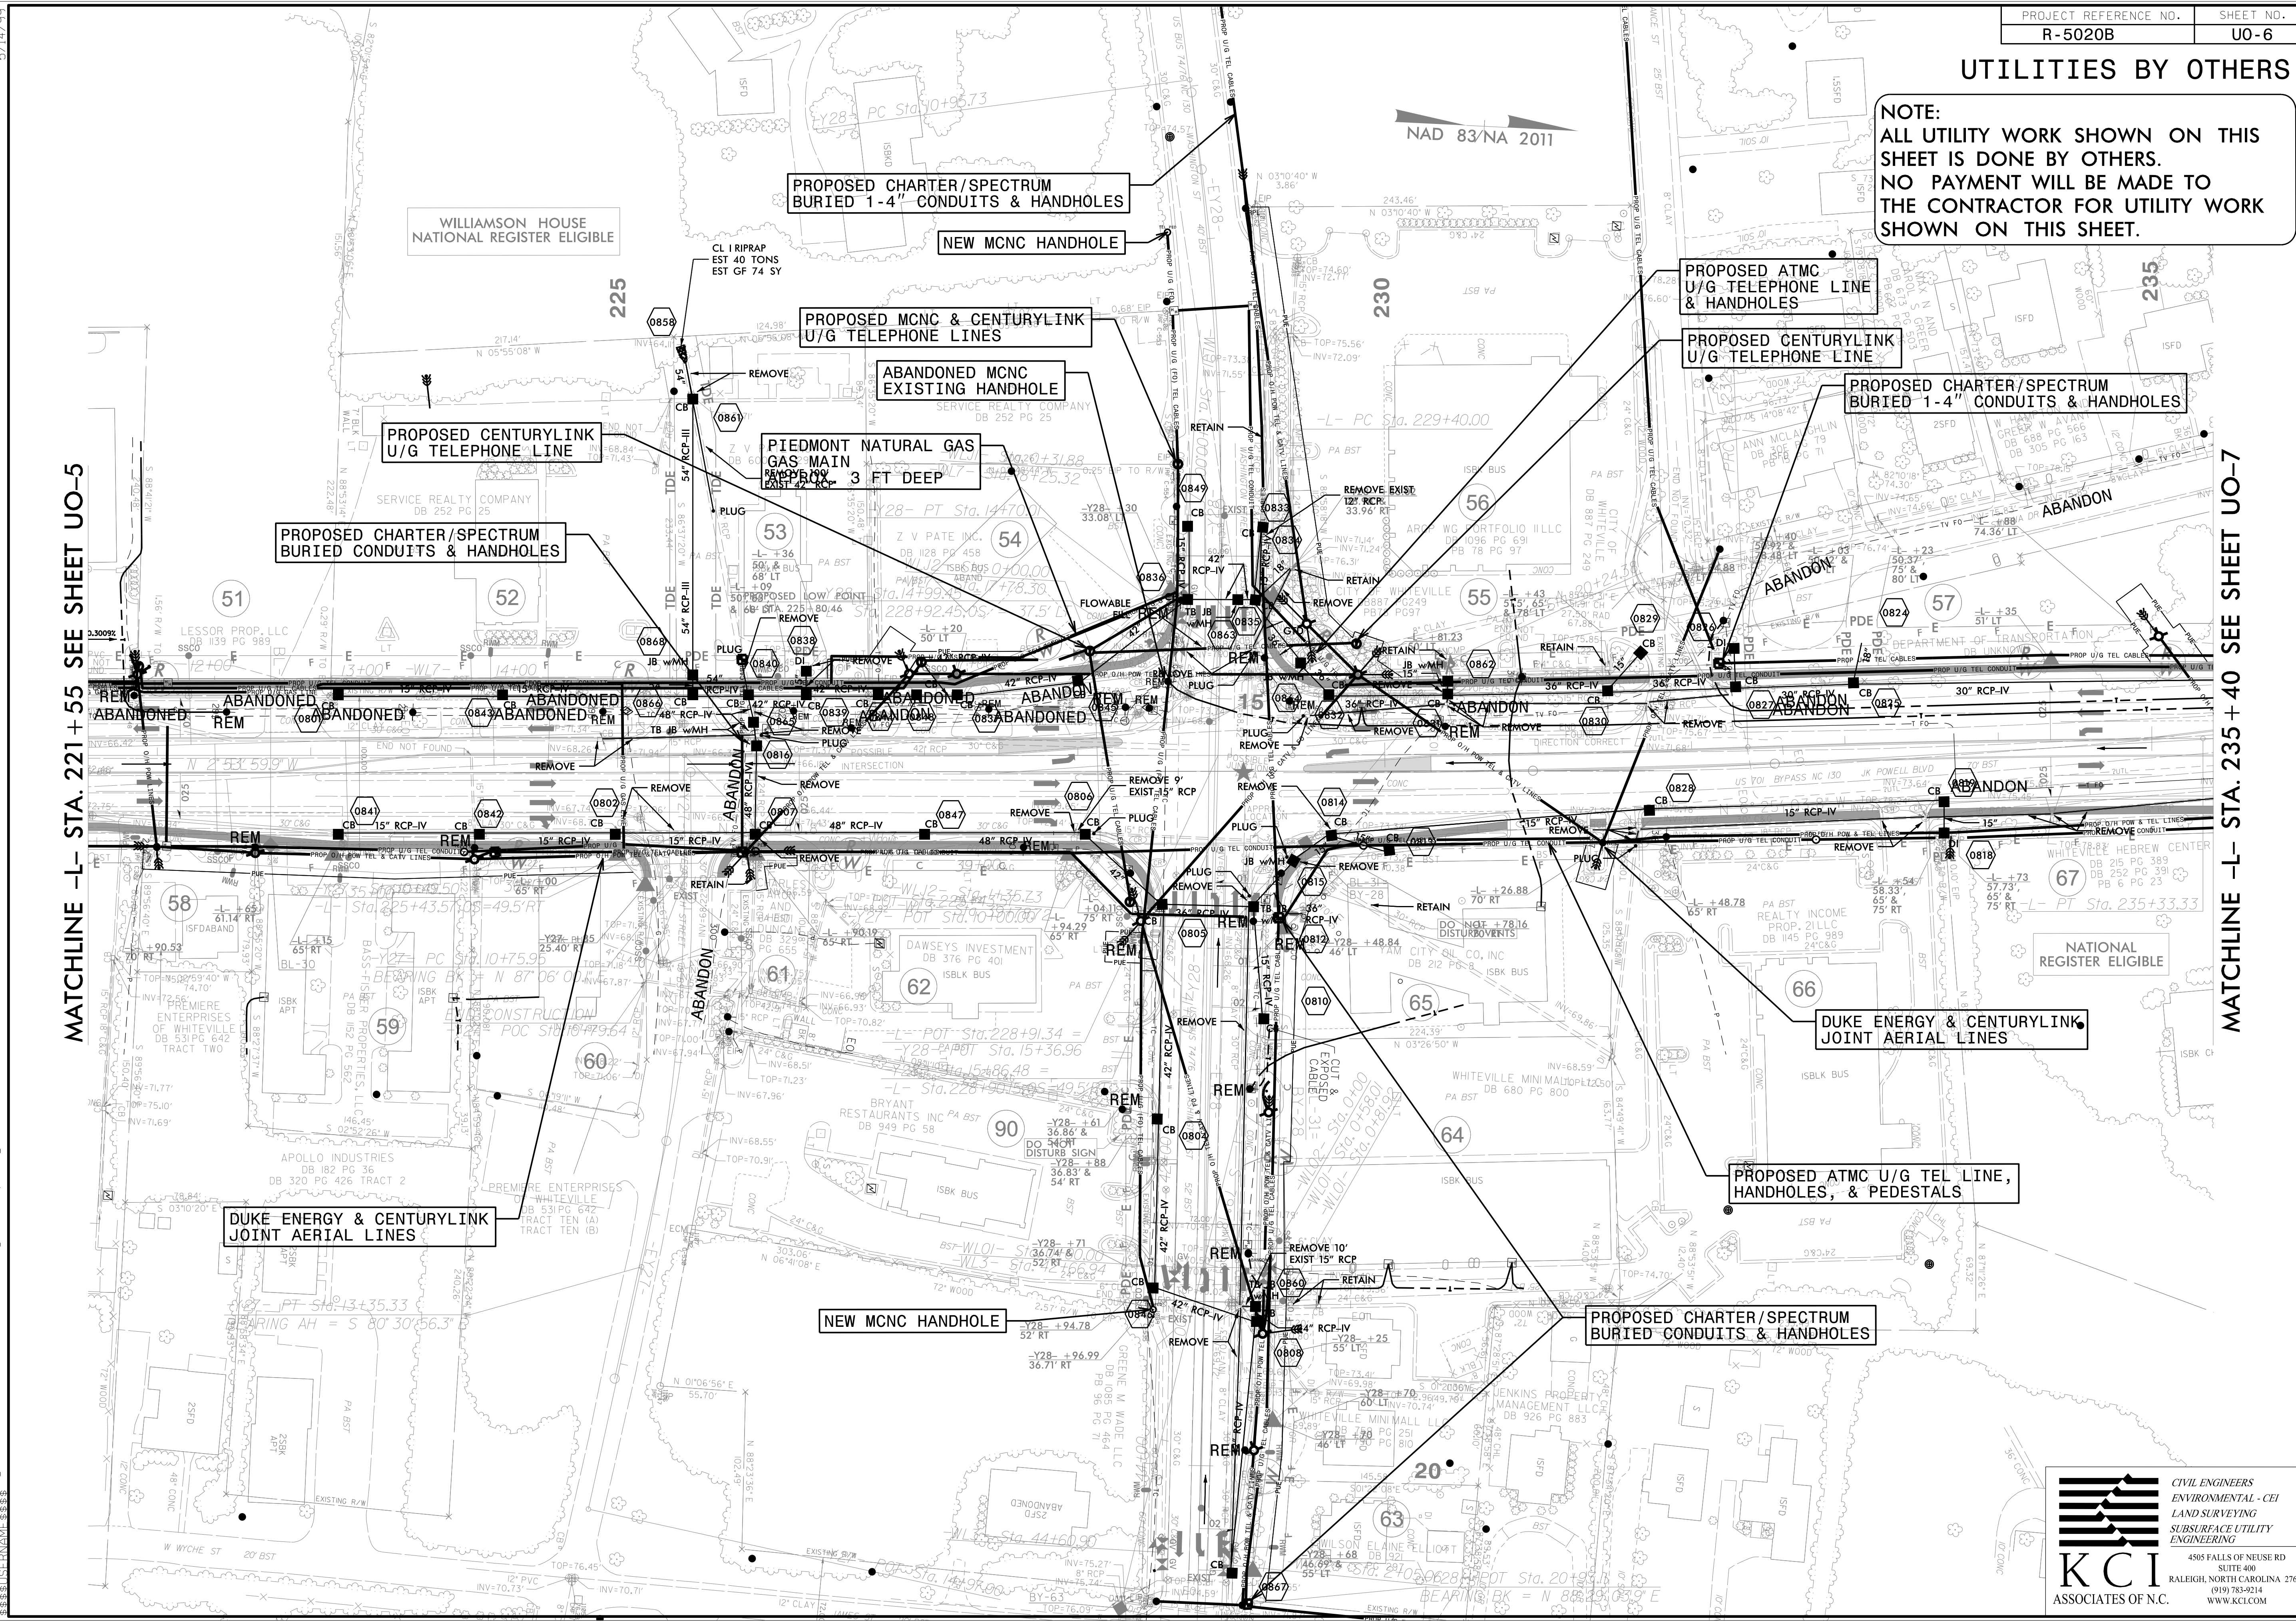

MATCHLINE -L- STA. 221+55 SEE SHEET UO-5

MATCHLINE -L- STA. 235+40 SEE SHEET UO-7



**CIVIL ENGINEERS  
 ENVIRONMENTAL - CEI  
 LAND SURVEYING  
 SUBSURFACE UTILITY  
 ENGINEERING**

4505 FALLS OF NEUSE RD  
 SUITE 400  
 RALEIGH, NORTH CAROLINA 27609  
 (919) 783-9214  
 WWW.KCI.COM

5/14/99  
 15-MAR-2007 10:34  
 T:\R-5020B\Drawings\Utilities\230-006-R5020B.ut\_rdy8\_U006.psh.dgn