


### UTILITIES BY OTHERS

**NOTE:**  
 ALL UTILITY WORK SHOWN ON THIS SHEET IS DONE BY OTHERS.  
 NO PAYMENT WILL BE MADE TO THE CONTRACTOR FOR UTILITY WORK SHOWN ON THIS SHEET.

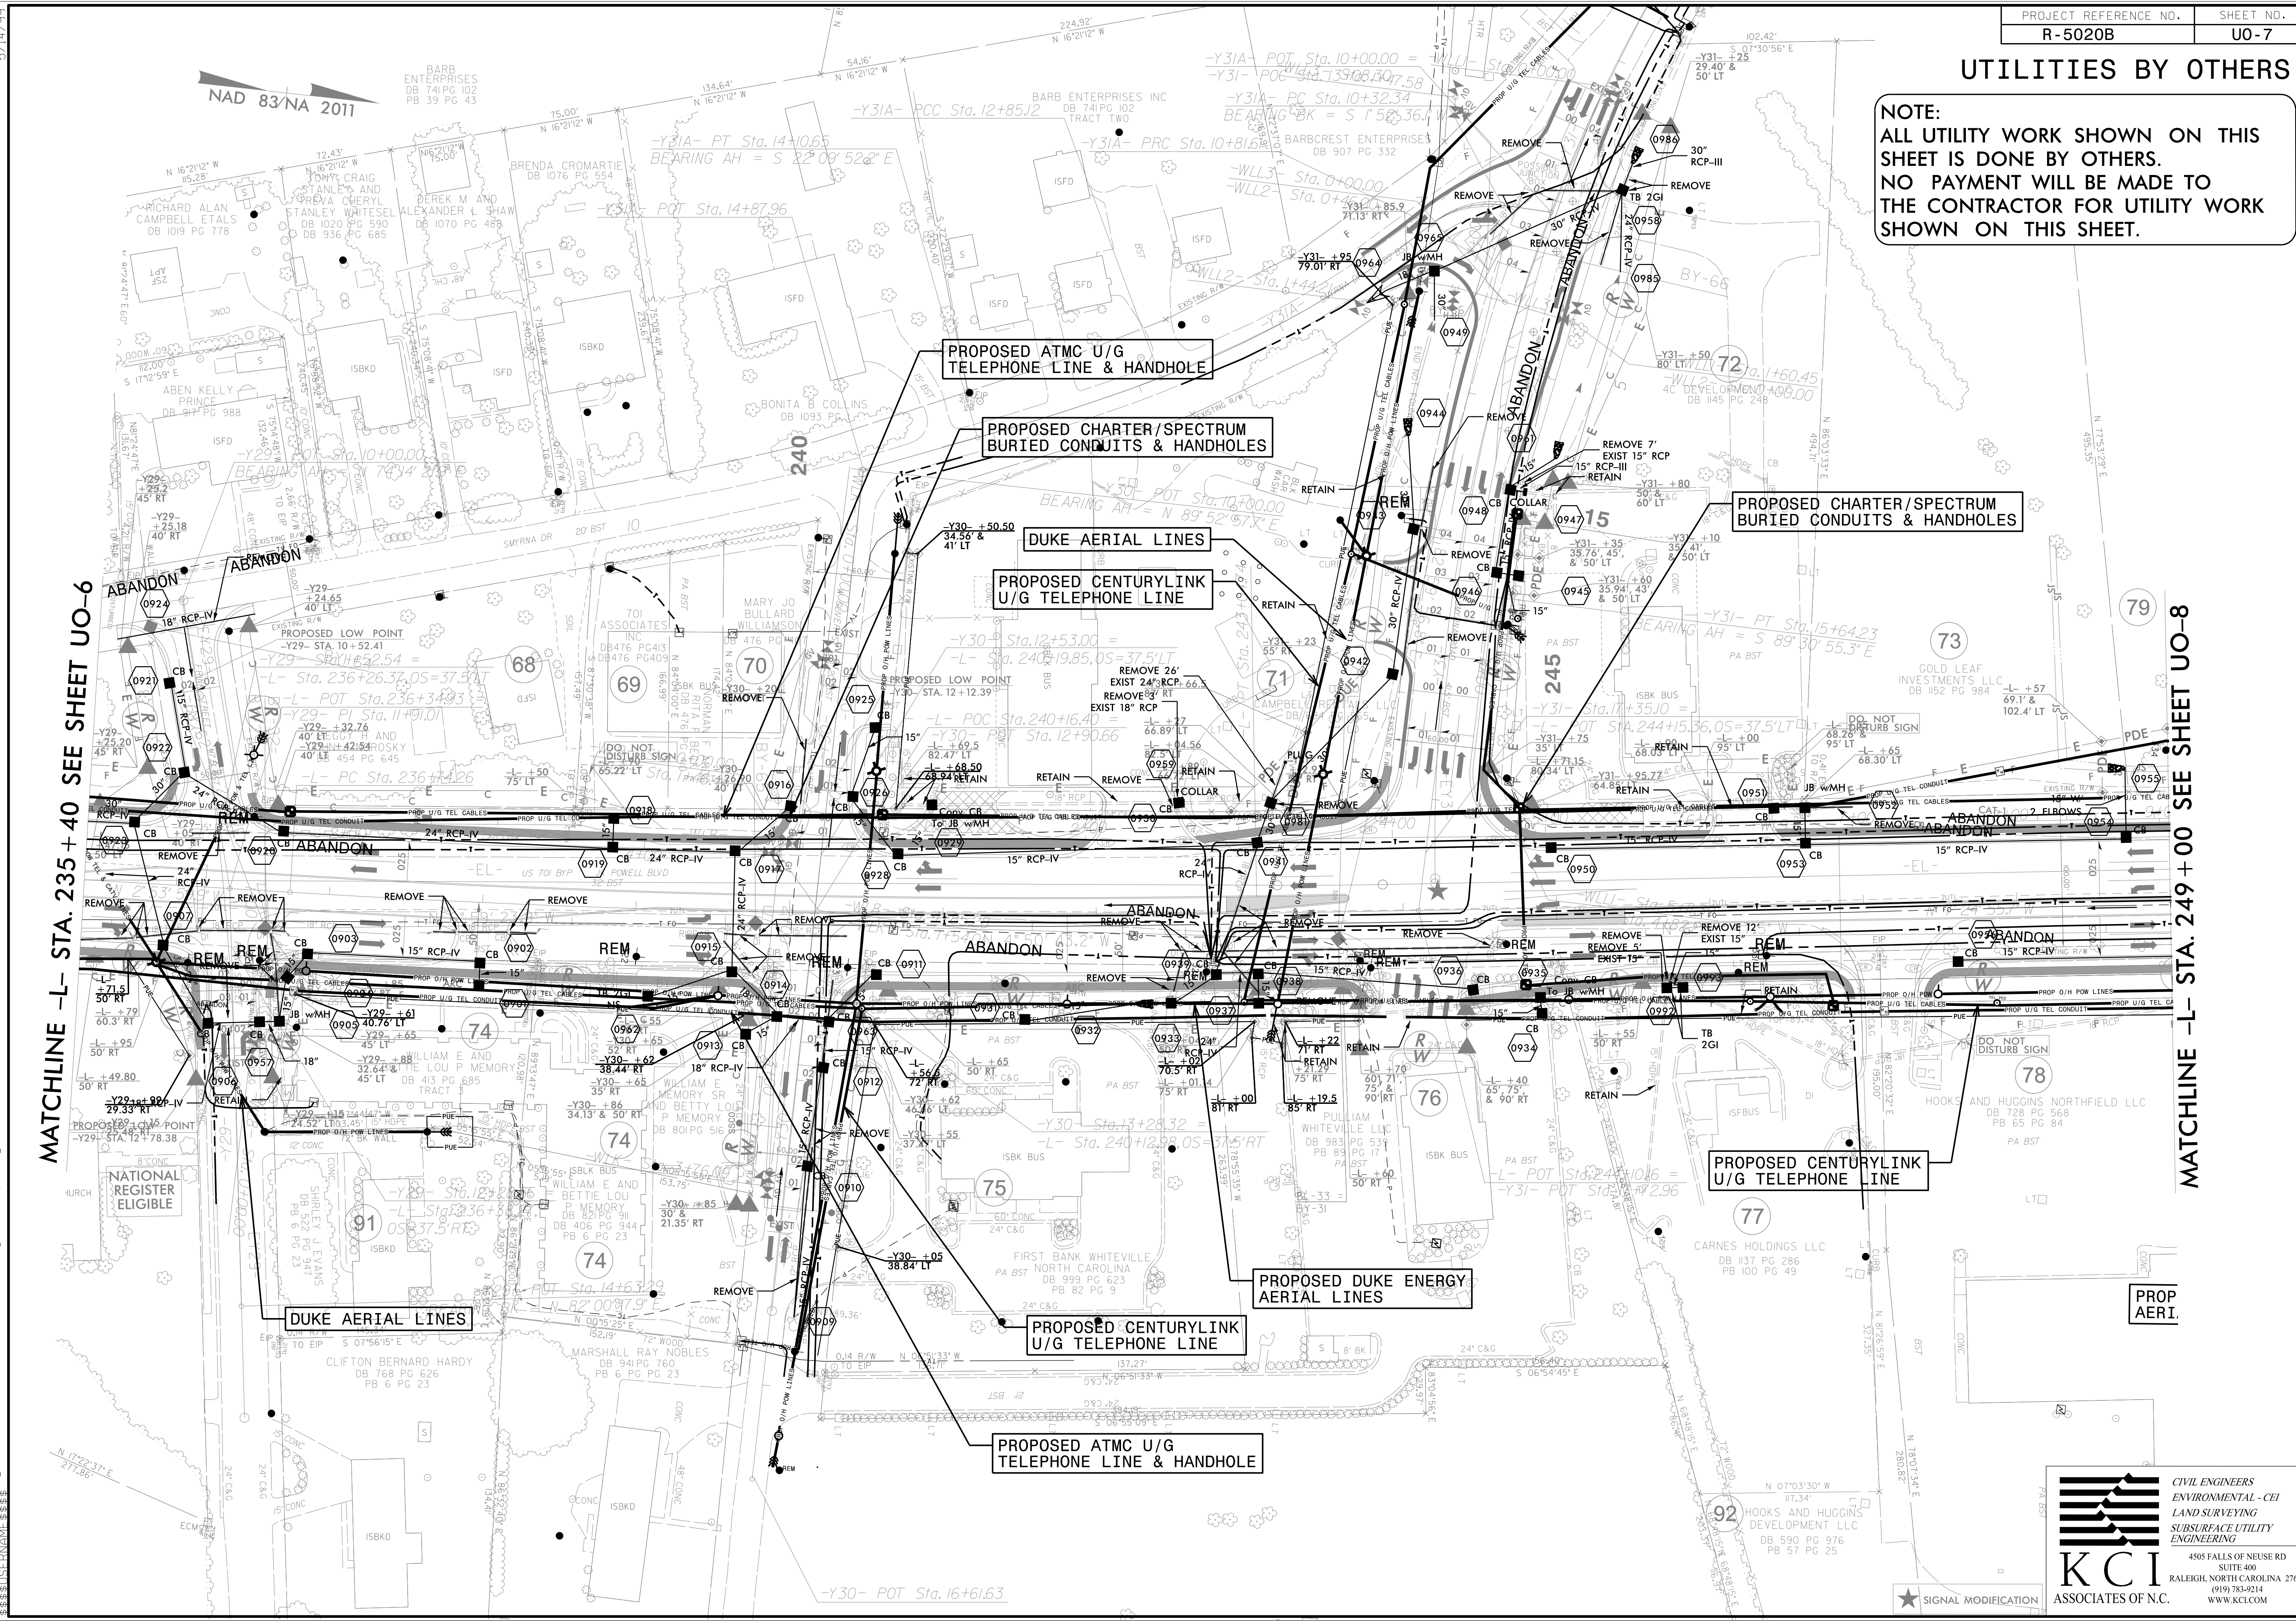

MATCHLINE -L- STA. 235 + 40 SEE SHEET UO-6

MATCHLINE -L- STA. 249 + 00 SEE SHEET UO-8

NAD 83/NA 2011

★ SIGNAL MODIFICATION

**CIVIL ENGINEERS  
 ENVIRONMENTAL - CEI  
 LAND SURVEYING  
 SUBSURFACE UTILITY  
 ENGINEERING**

4505 FALLS OF NEUSE RD  
 SUITE 400  
 RALEIGH, NORTH CAROLINA 27609  
 919 783-9214  
 WWW.KCI.COM

R-5020B.dwg  
 15-MAR-2010 10:38  
 T:\R-5020B.dwg\Utilities\230-007-R5020B.ut\_rdy9\_U007\_esh.dgn