


### UTILITIES BY OTHERS

**NOTE:**  
 ALL UTILITY WORK SHOWN ON THIS SHEET IS DONE BY OTHERS.  
 NO PAYMENT WILL BE MADE TO THE CONTRACTOR FOR UTILITY WORK SHOWN ON THIS SHEET.

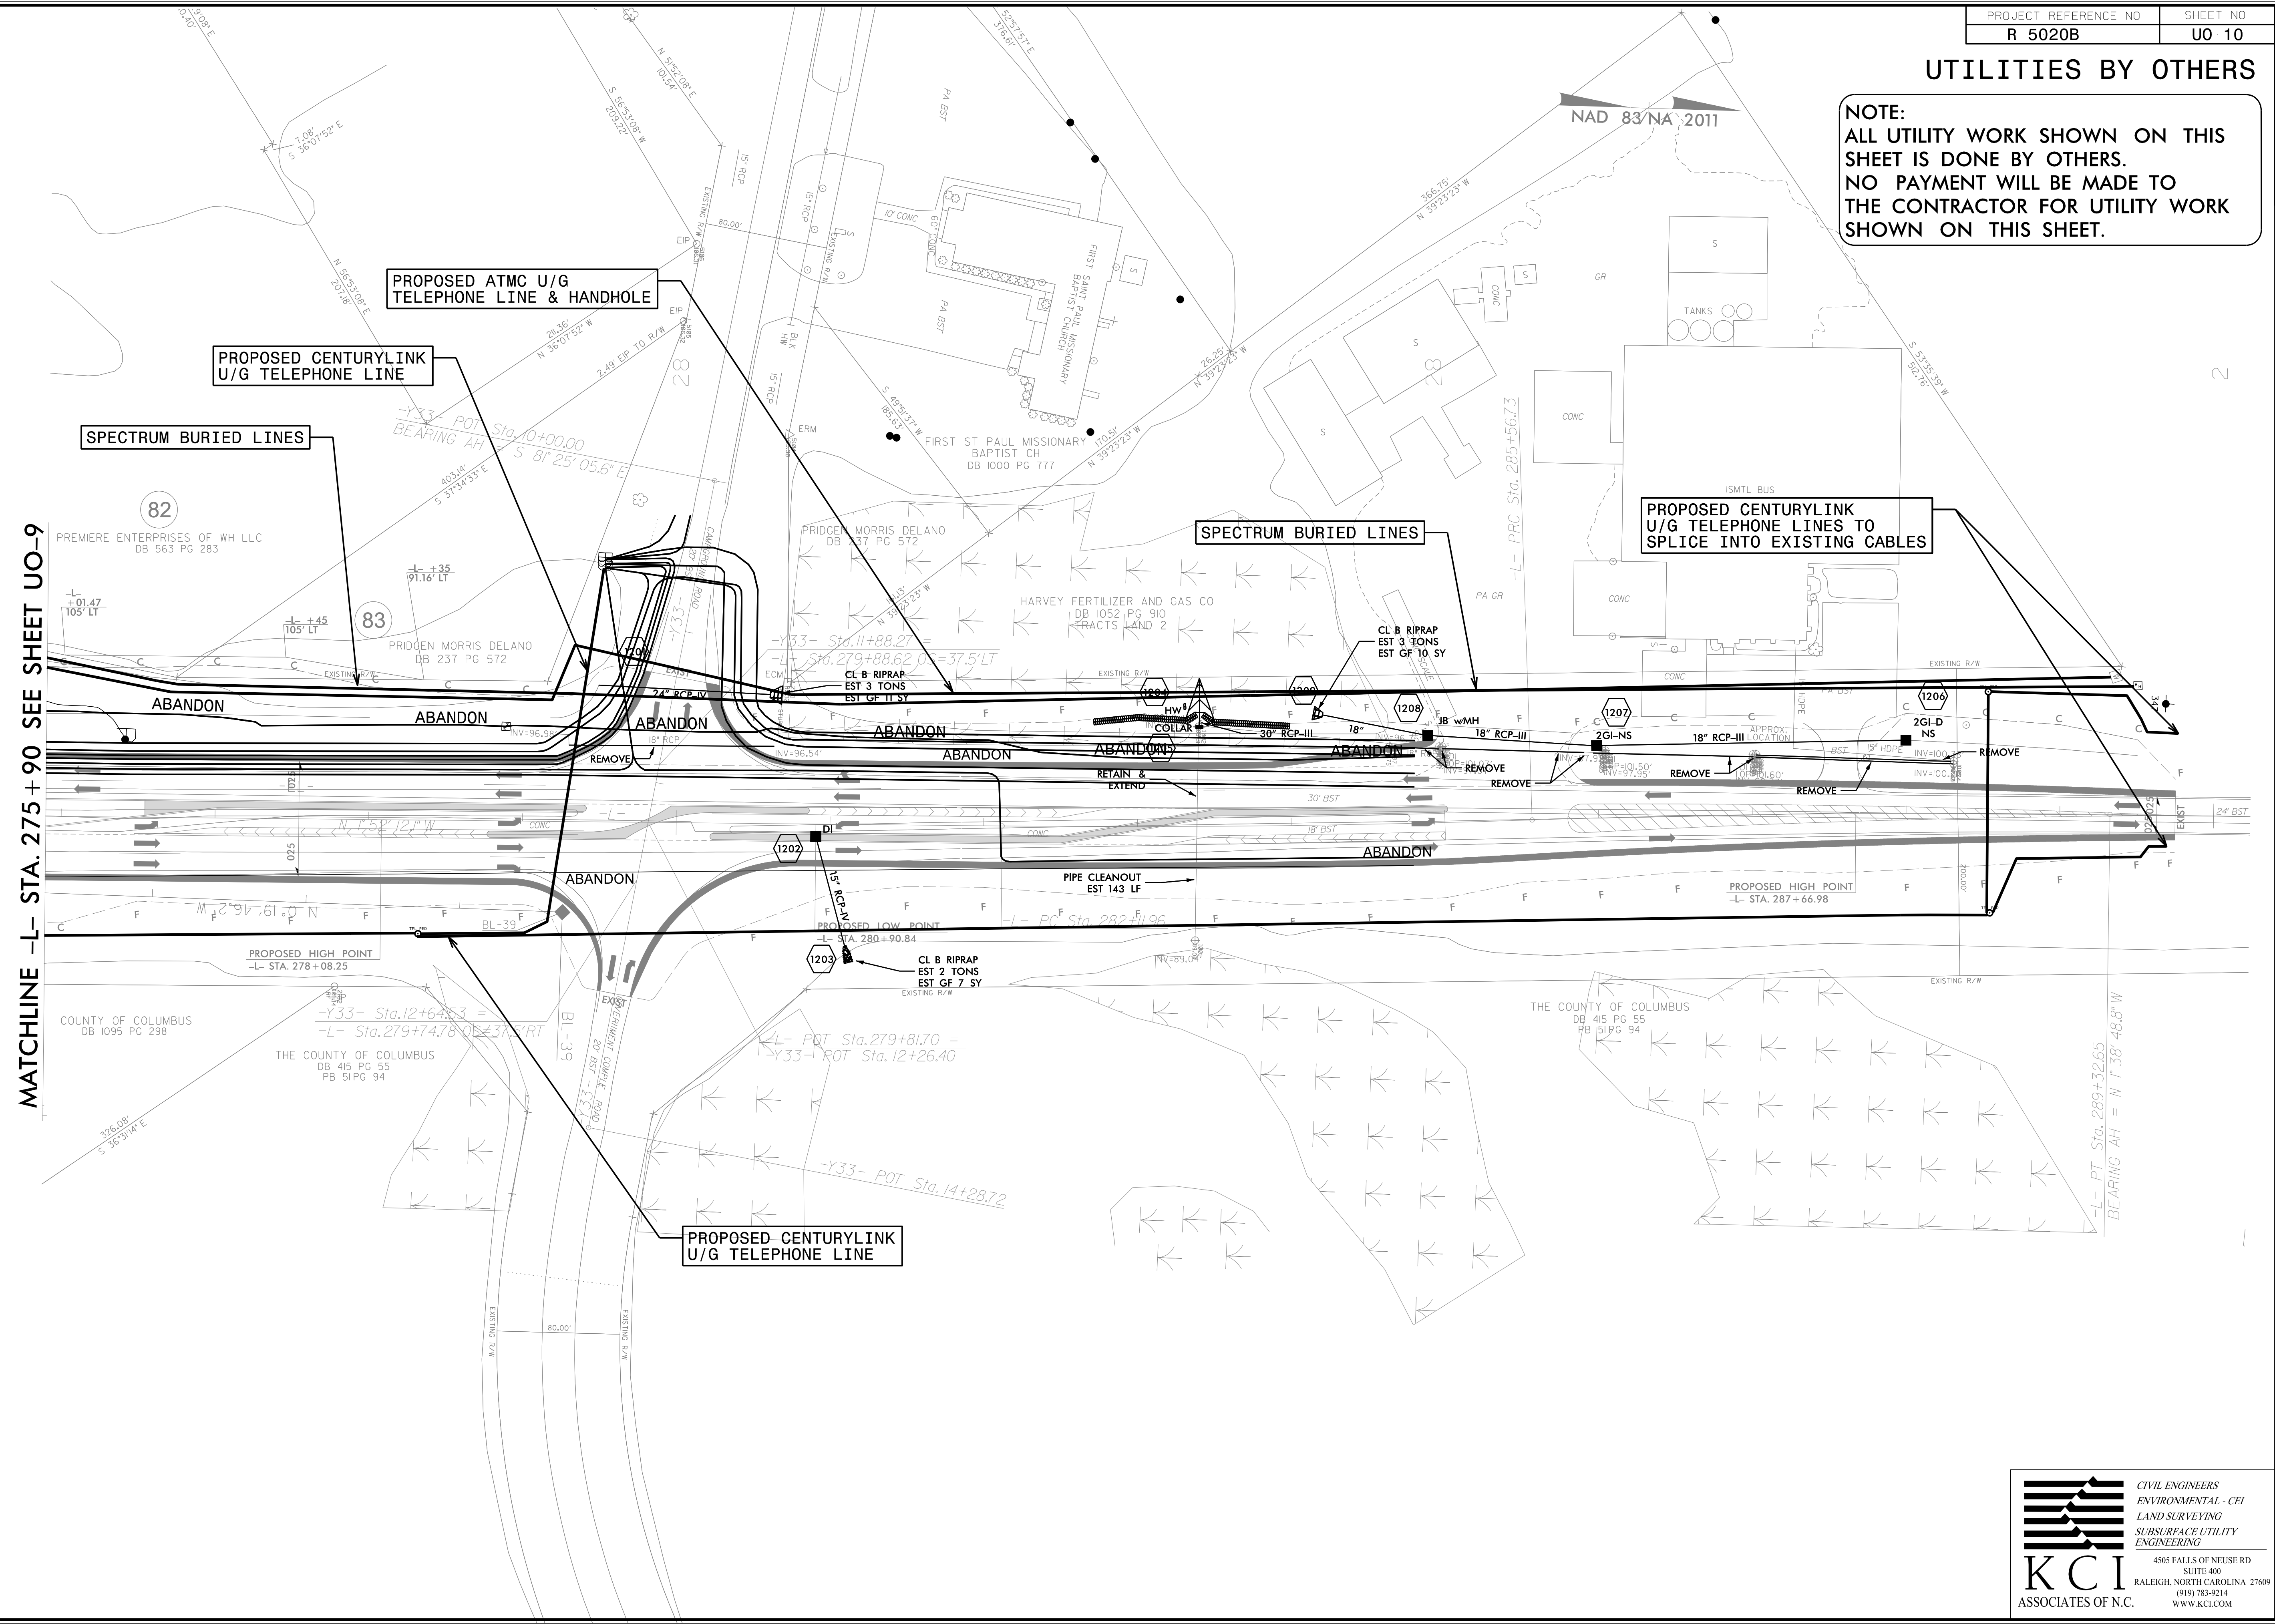

MATCHLINE -L- STA. 275 + 90 SEE SHEET UO-9

PROPOSED ATMC U/G TELEPHONE LINE & HANDHOLE

PROPOSED CENTURYLINK U/G TELEPHONE LINE

SPECTRUM BURIED LINES

SPECTRUM BURIED LINES

PROPOSED CENTURYLINK U/G TELEPHONE LINES TO SPLICE INTO EXISTING CABLES

PROPOSED CENTURYLINK U/G TELEPHONE LINE

R-5020B JAN-20 2014 38 U 2:00 010 R5020B 12 U 010 5.14.99