


8/23/99

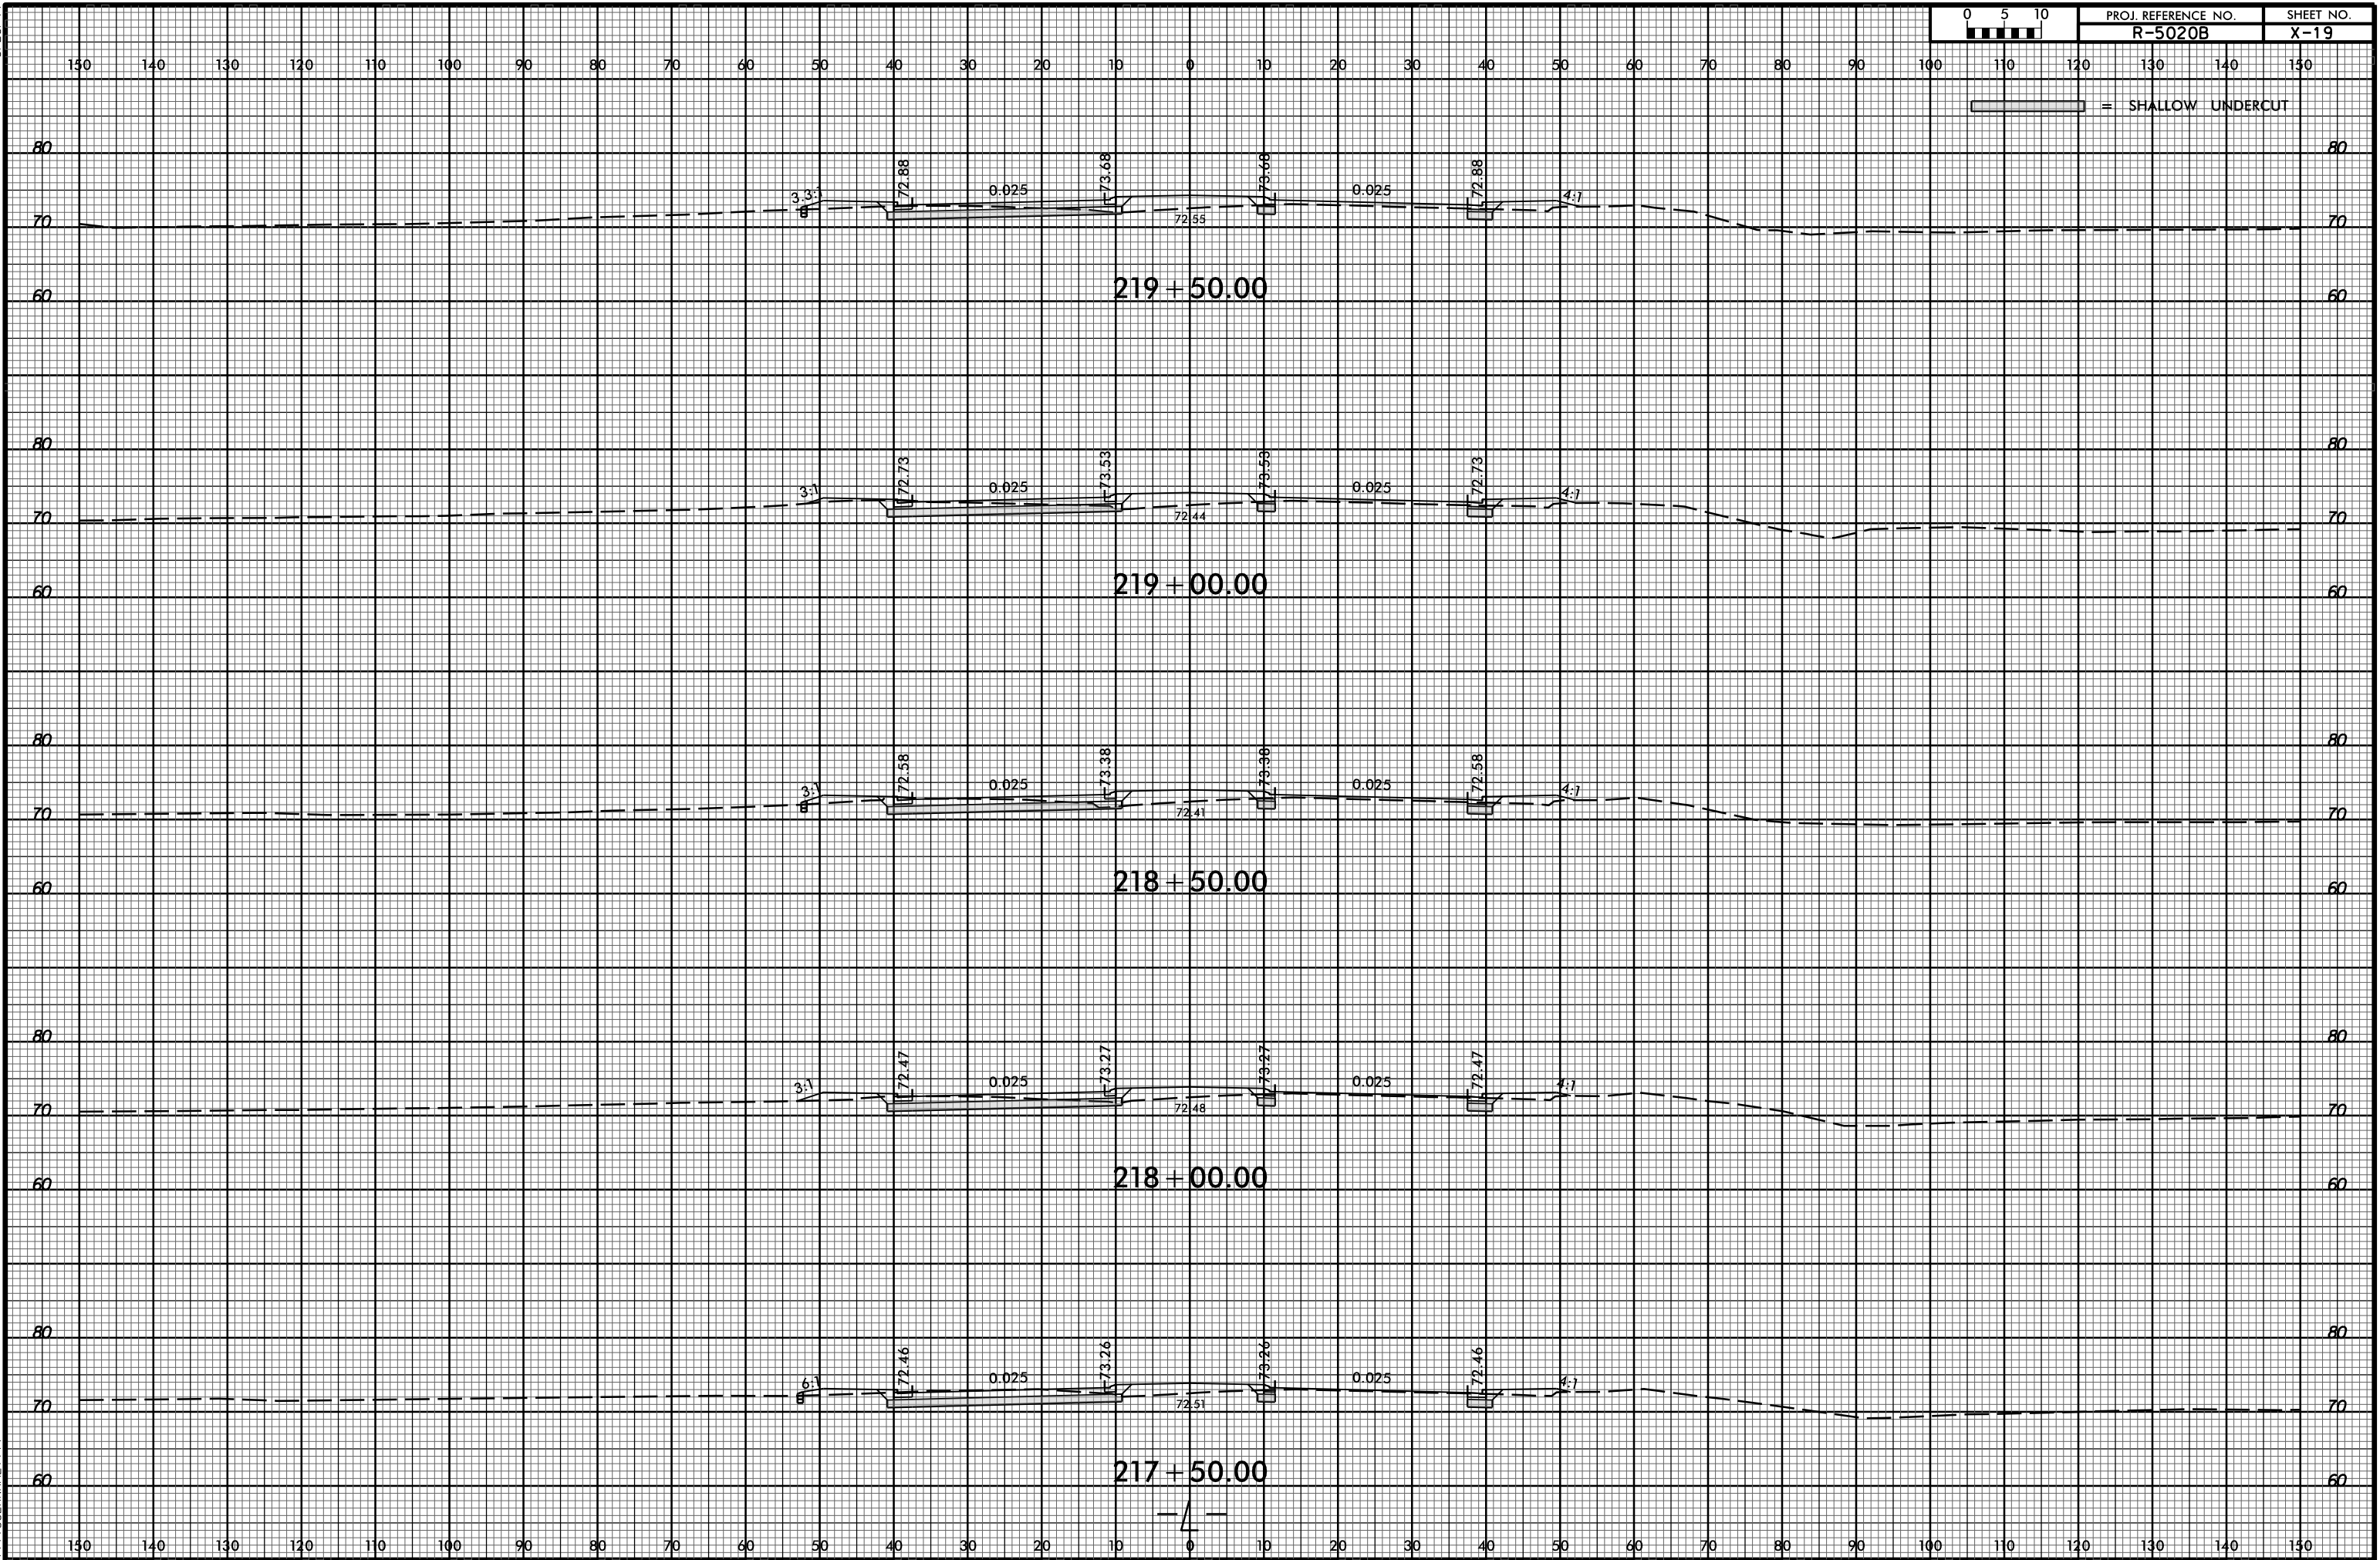

PROJ. REFERENCE NO. R-5020B SHEET NO. X-19



SHALLOW UNDERCUT

29-APR-2020 11:34 M:\2016\22601689 NCDOT R-5020B US 701 Widening\Roadway\CorridorModeling\R-5020B.Rdy.cm.xpl.L.dgn \$\$\$USERNAME\$\$\$