


8/23/99

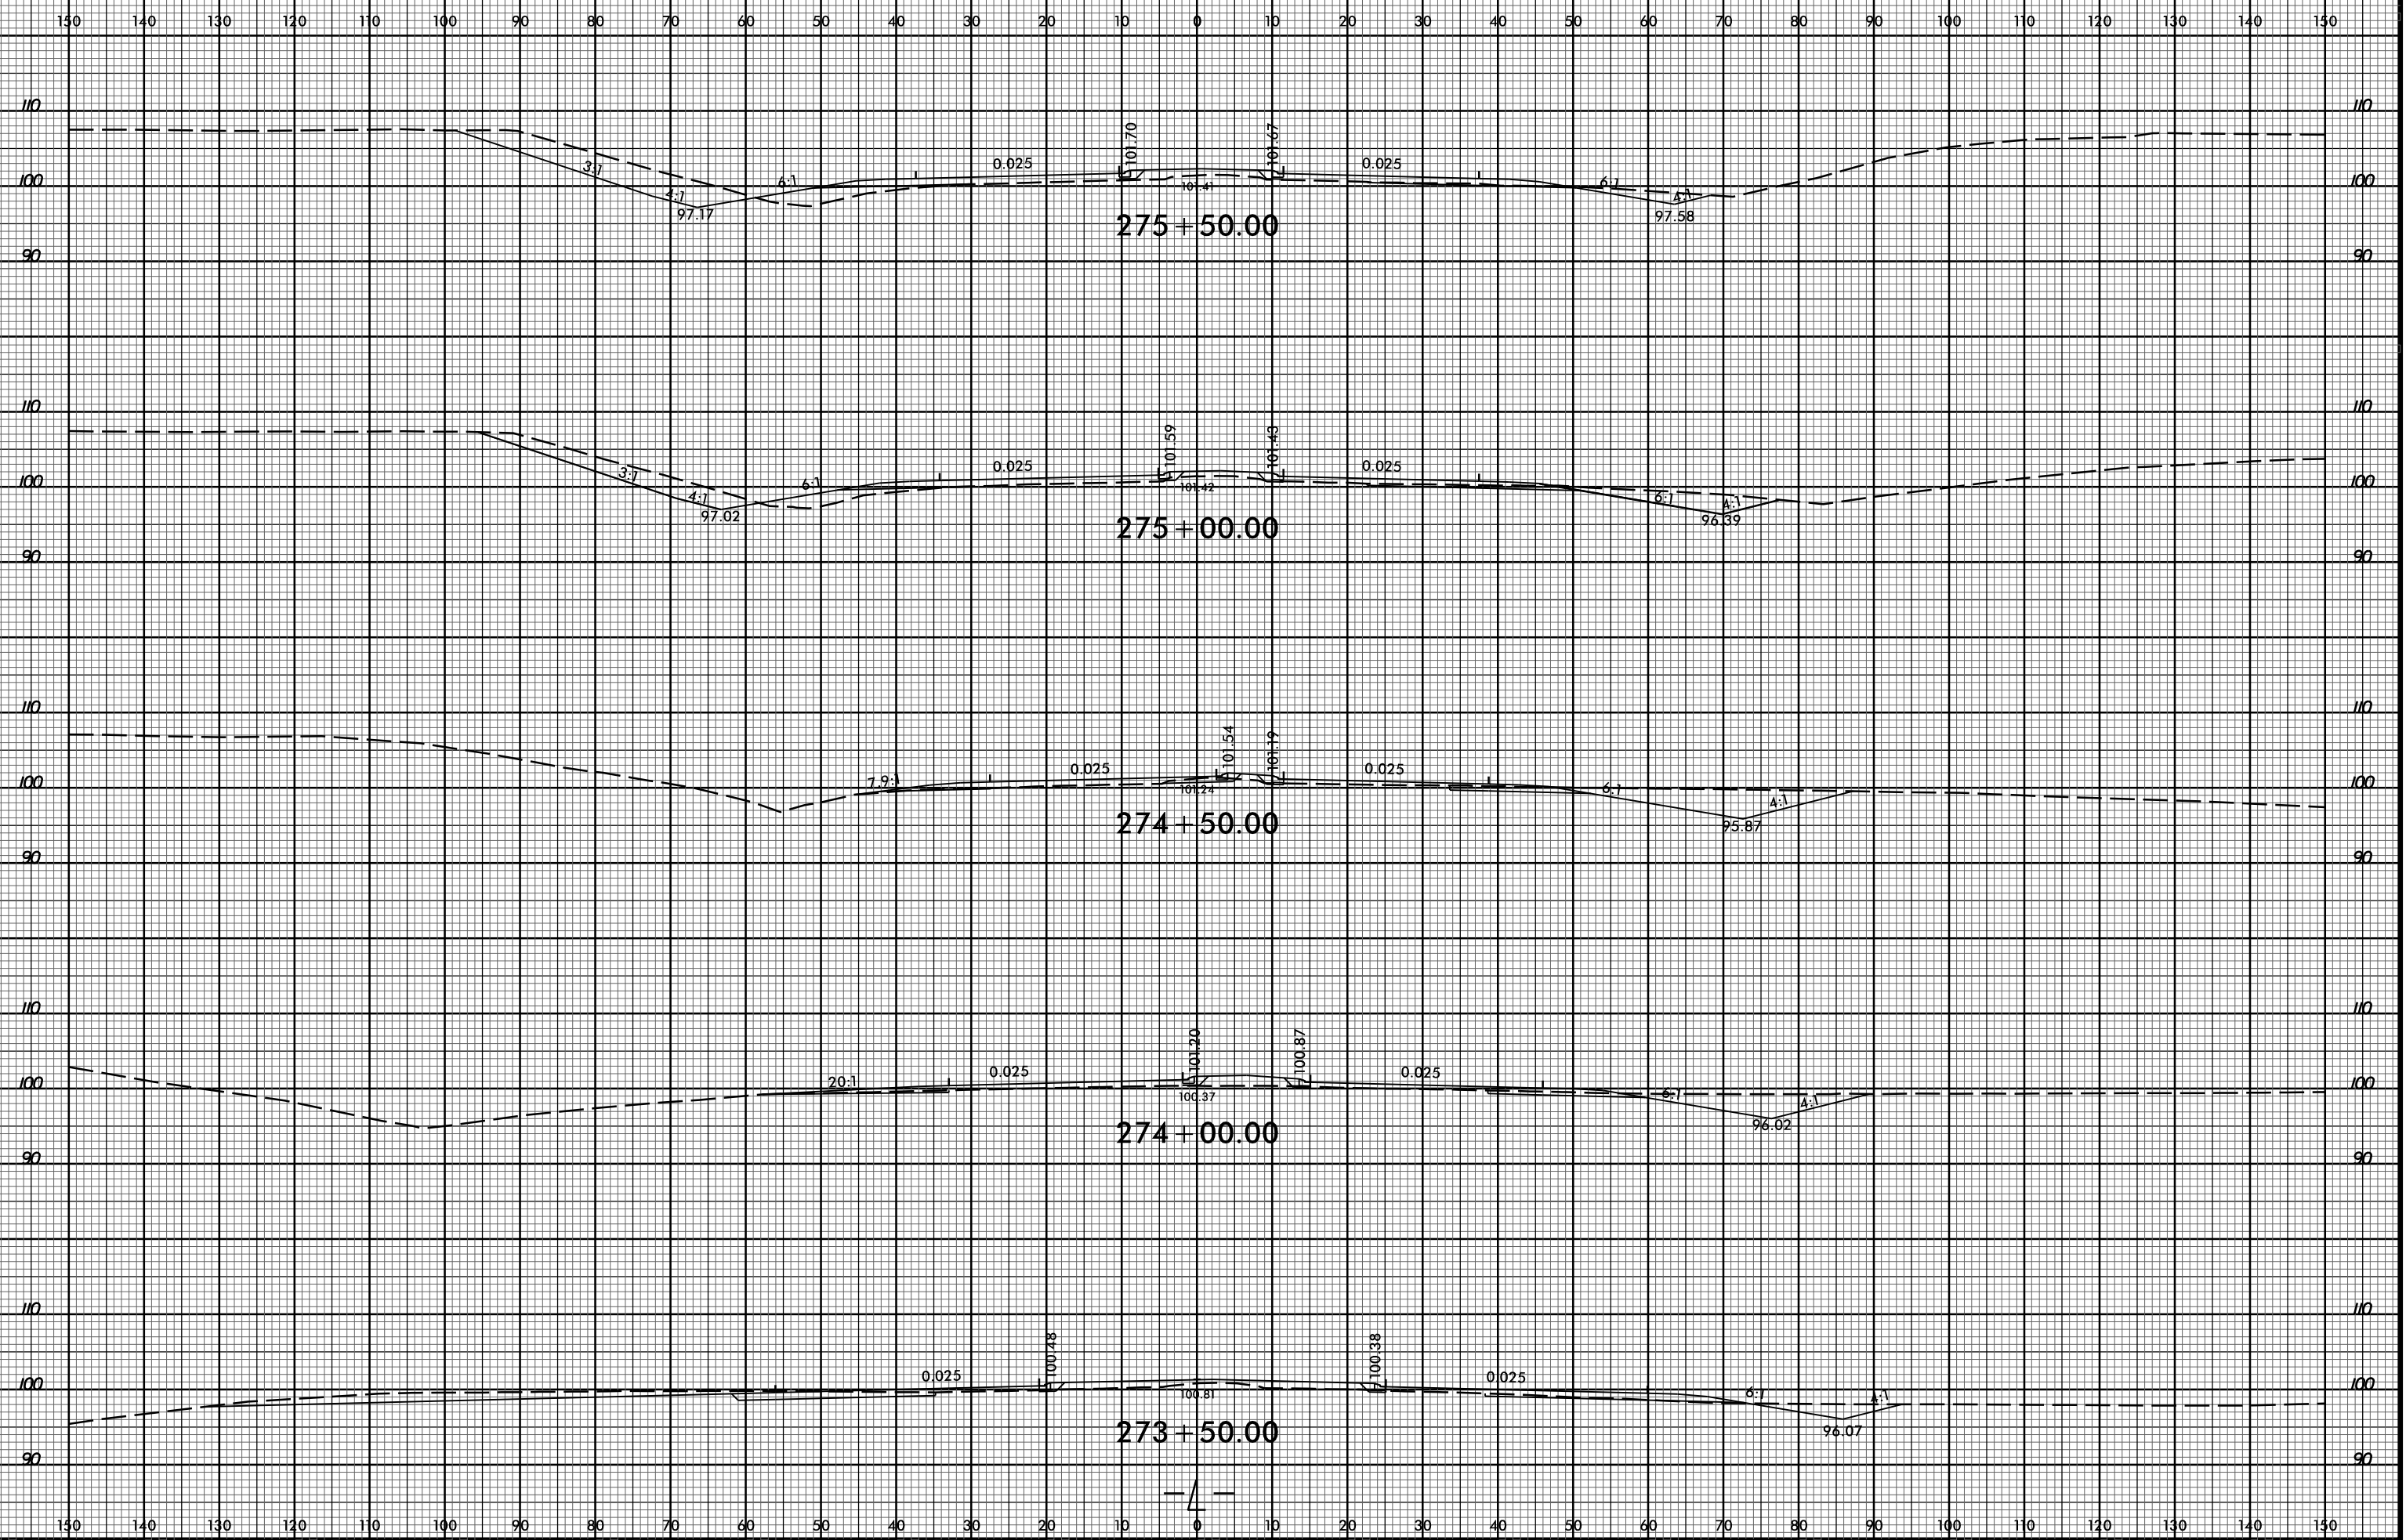

29-APR-2020 11:34 M:\2016\221601689 NCDOT R-5020B US 701 Widening\Roadway\CorridorModeling\R-5020B.Rdy.cm.xpl.L.dgn