


8/23/99

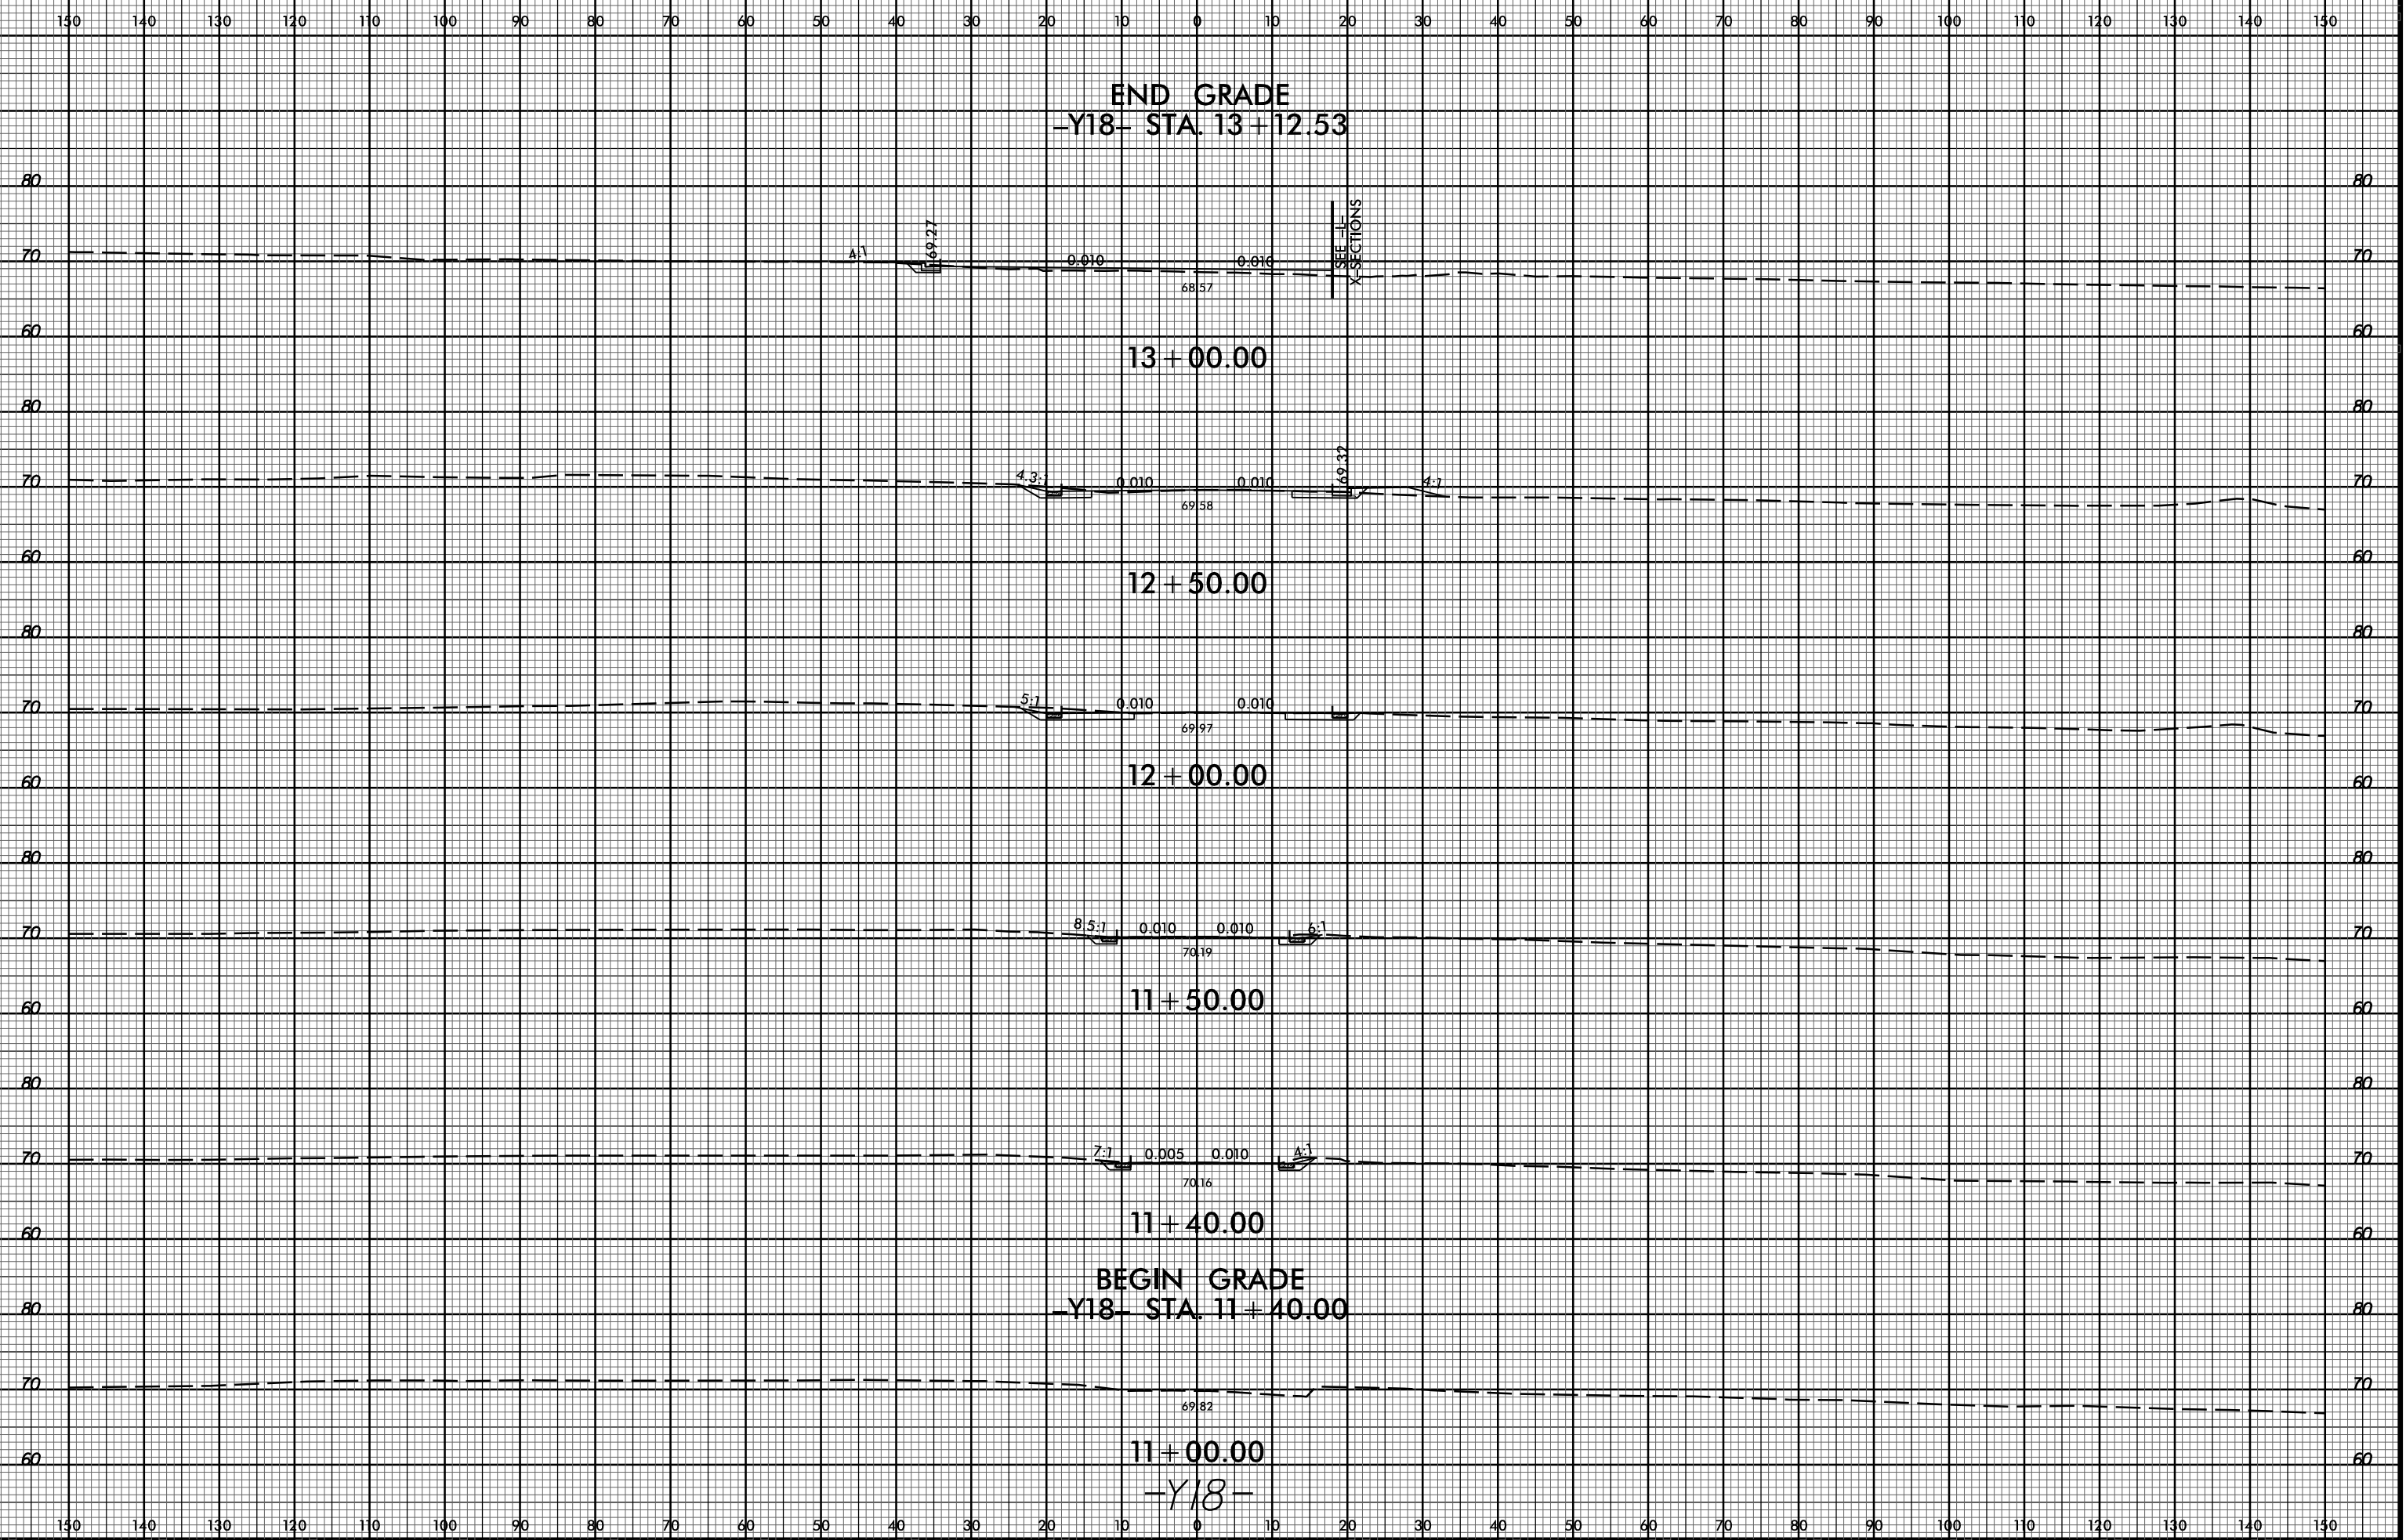

END GRADE
-Y18- STA. 13 + 12.53

13 + 00.00

12 + 50.00

12 + 00.00

11 + 50.00

11 + 40.00

BEGIN GRADE
-Y18- STA. 11 + 40.00

11 + 00.00

-Y18-

29-APR-2020 14:34 M:\2016\21601689 NCDOT R-5020B US 701 Widening\Roadway\CorridorModeling\R-5020B_Rdy_cm_xpl_Y18.dgn \$\$\$USERNAME\$\$\$