


8/23/99



PROJ. REFERENCE NO. R-5020B SHEET NO. X-83

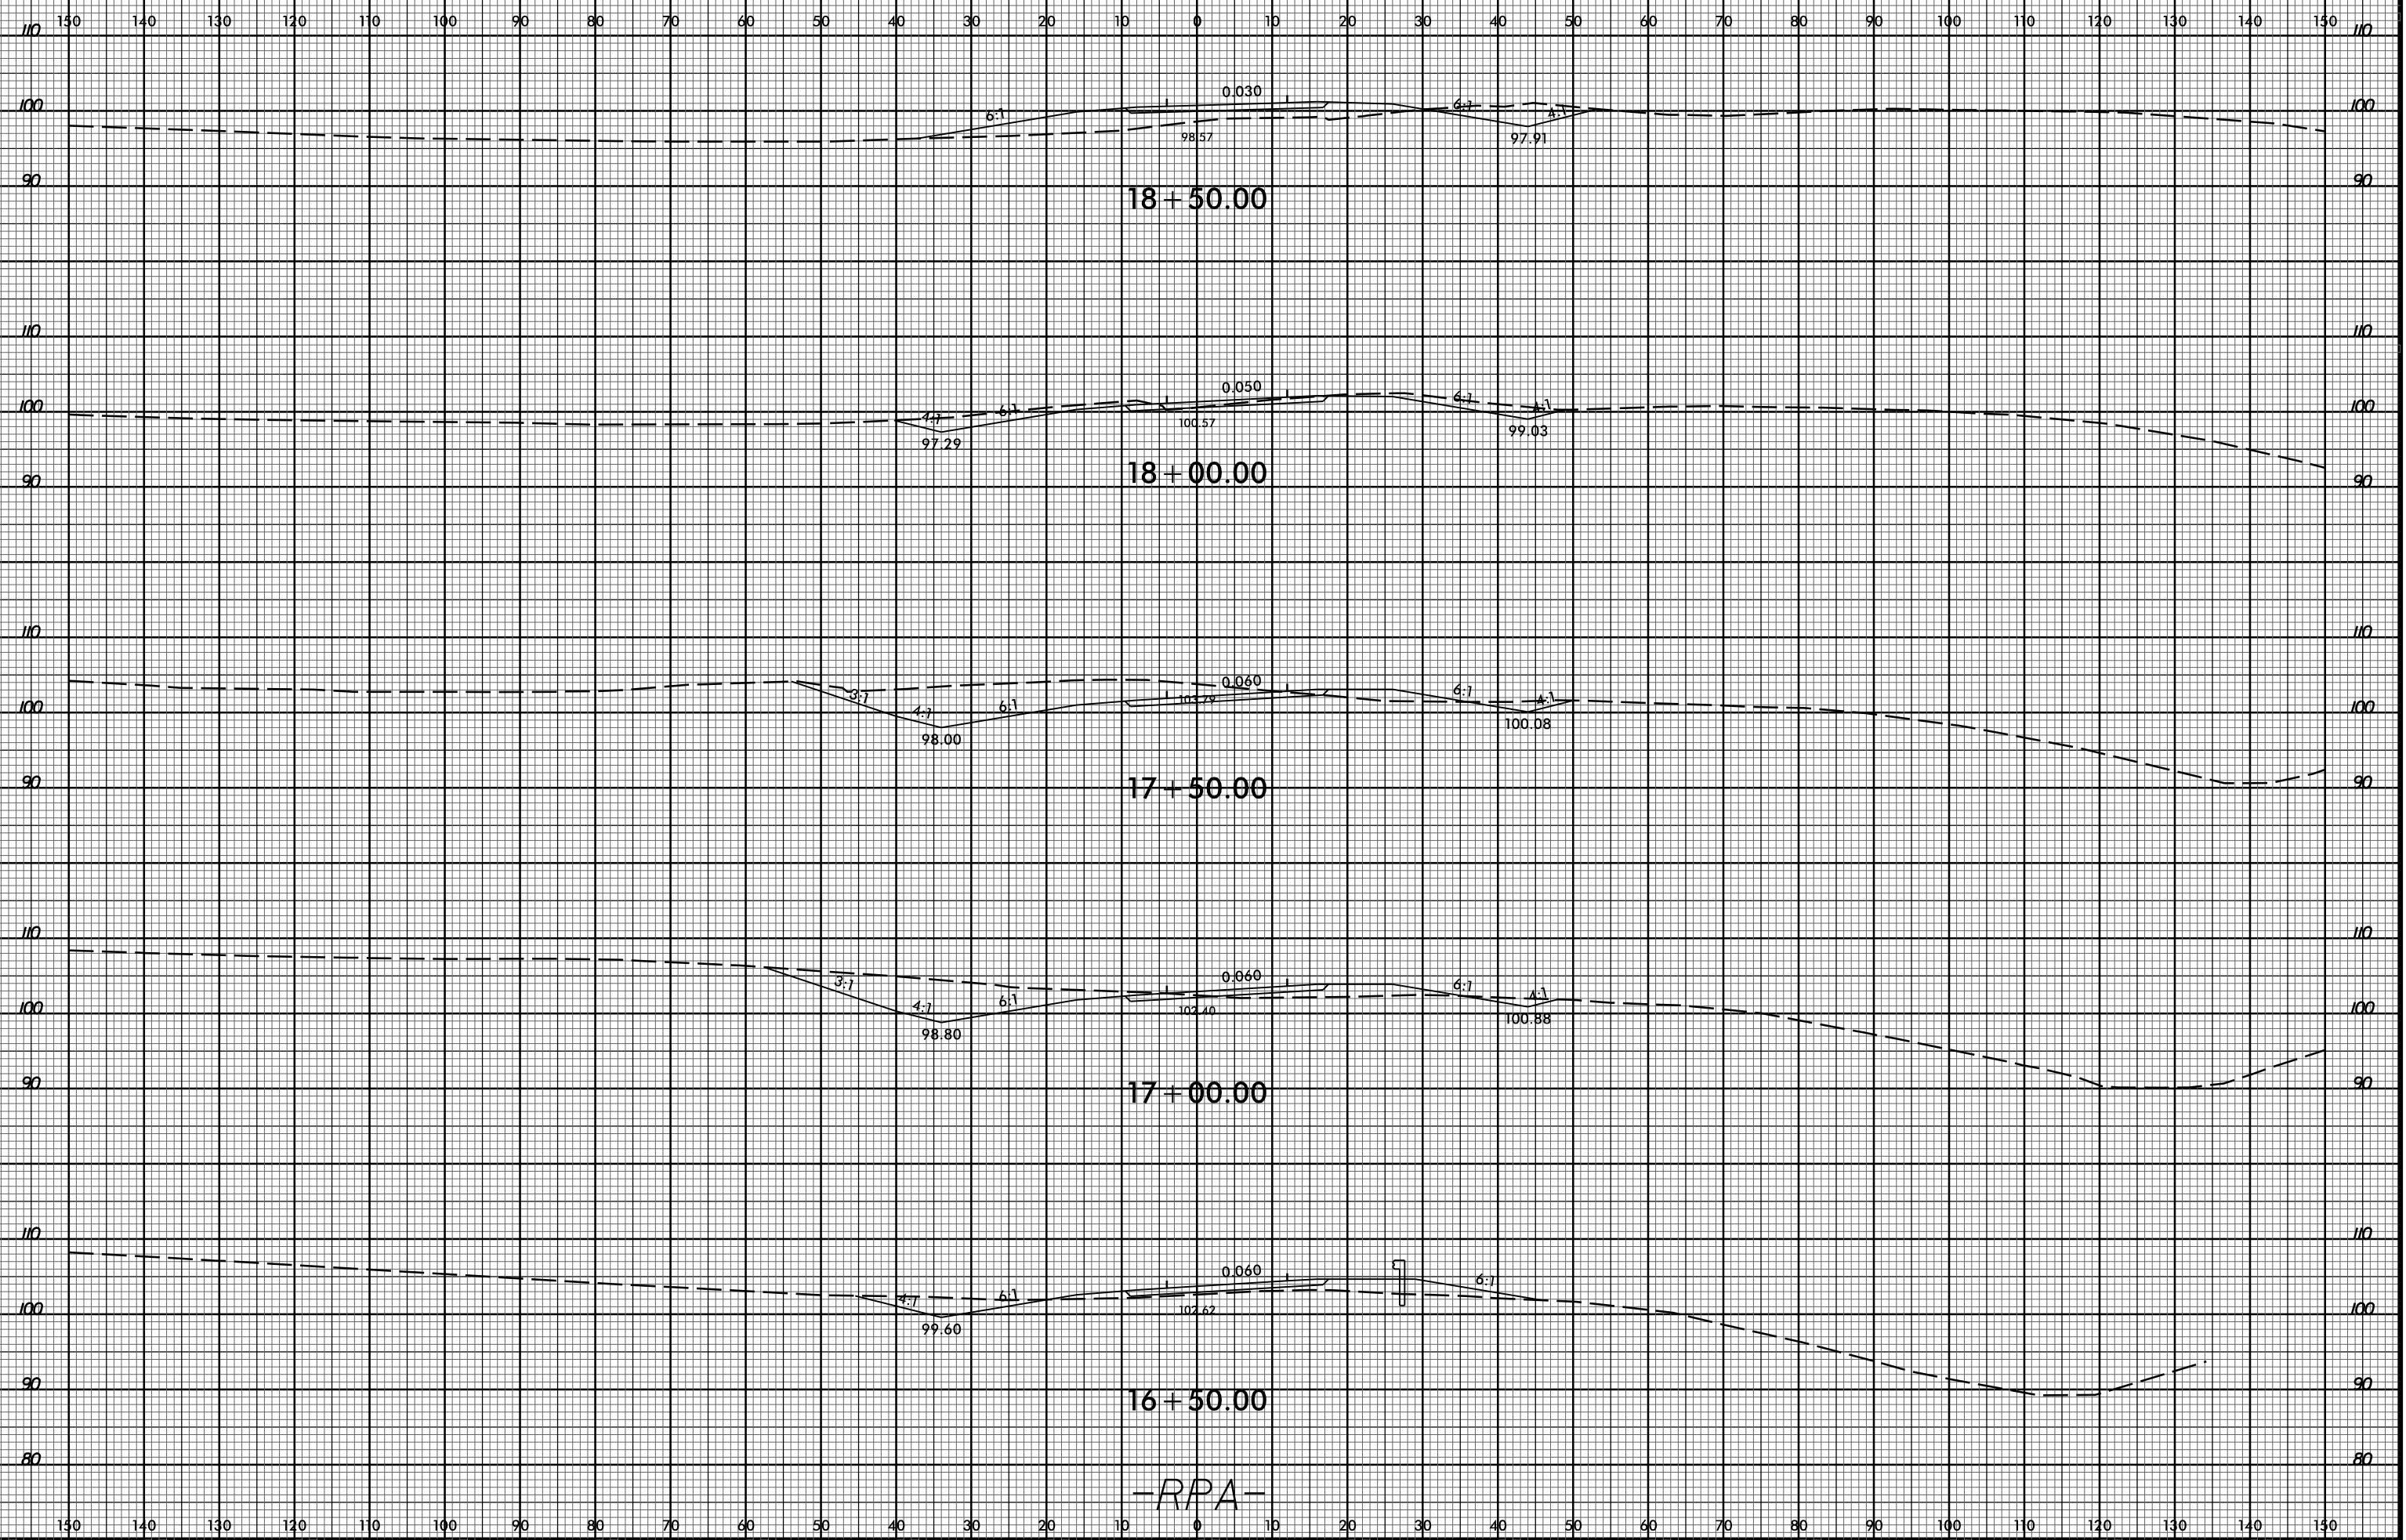

18+50.00

18+00.00

17+50.00

17+00.00

16+50.00

-RPA-

29-APR-2020 11:35 M:\2016\221601889 NCDOT R-5020B US 701 Widening\Roadway\CorridorModeling\R-5020B_Rdy_cm_xpl_RPA.dgn \$\$\$USERNAME\$\$\$