

**LOAD AND RESISTANCE FACTOR RATING (LRFR)
SUMMARY FOR REINFORCED CONCRETE BOX CULVERTS**

LEVEL	VEHICLE	WEIGHT (W) (TONS)	CONTROLLING LOAD RATING #	MINIMUM RATING FACTORS (RF)	TONS = W x RF	STRENGTH I LIMIT STATE								COMMENT NUMBER		
						LIVE-LOAD FACTORS (QL)	MOMENT				SHEAR					
							RATING FACTOR	BOX NO.	ELEMENT TYPE	DISTANCE FROM LEFT END OF ELEMENT (Ft)	RATING FACTOR	BOX NO.	ELEMENT TYPE		DISTANCE FROM LEFT END OF ELEMENT (Ft)	
DESIGN LOAD RATING	HL-93 (INVENTORY)	- -	1	1.79	- -	1.75	1.79	1	TOP SLAB	3.67	3.19	1	TOP SLAB	0.00		
	HL-93 (OPERATING)	- -		2.32	- -	1.35	2.32	1	TOP SLAB	3.67	4.14	1	TOP SLAB	0.00		
	HS-20 (INVENTORY)	36.000	2	2.74	98.60	1.75	2.74	1	TOP SLAB	3.67	4.63	1	TOP SLAB	0.00		
	HS-20 (OPERATING)	36.000		3.55	127.80	1.35	3.55	1	TOP SLAB	3.67	6.00	1	TOP SLAB	0.00		
LEGAL LOAD RATING	SINGLE VEHICLE (SV)	SNSH		7.95	107.30	1.40	7.95	1	TOP SLAB	3.67	12.12	1	TOP SLAB	0.00		
		SNGARBS2	20.000		7.44	148.80	1.40	7.44	1	TOP SLAB	3.67	11.35	1	TOP SLAB	0.00	
		SNAGRIS2	22.000		7.95	174.90	1.40	7.95	1	TOP SLAB	3.67	12.12	1	TOP SLAB	0.00	
		SNCOTTS3	27.250	3	3.74	101.90	1.40	3.74	1	TOP SLAB	3.67	5.75	1	TOP SLAB	0.00	
		SNAGGRS4	34.925		4.14	144.50	1.40	4.14	1	TOP SLAB	3.67	6.33	1	TOP SLAB	0.00	
		SNS5A	35.550		3.87	137.50	1.40	3.87	1	TOP SLAB	3.67	5.92	1	TOP SLAB	0.00	
		SNS6A	39.950		3.86	154.20	1.40	3.86	1	TOP SLAB	3.67	5.91	1	TOP SLAB	0.00	
		SNS7B	42.000		3.86	162.10	1.40	3.86	1	TOP SLAB	3.67	5.91	1	TOP SLAB	0.00	
	TRUCK TRACTOR SEMI-TRAILER (TTS)	TNAGRIT3	33.000		6.89	227.30	1.40	6.89	1	TOP SLAB	3.67	16.59	1	TOP SLAB	0.00	
		TNT4A	33.075		4.45	147.10	1.40	4.45	1	TOP SLAB	3.67	6.84	1	TOP SLAB	0.00	
		TNT6A	41.600		4.09	175.80	1.40	4.09	1	TOP SLAB	3.67	6.27	1	TOP SLAB	0.00	
		TNT7A	42.000		4.27	192.10	1.40	4.27	1	TOP SLAB	3.67	6.55	1	TOP SLAB	0.00	
		TNT7B	42.000		4.08	183.60	1.40	4.08	1	TOP SLAB	3.67	6.26	1	TOP SLAB	0.00	
		TNAGRIT4	43.000		4.45	184.60	1.40	4.45	1	TOP SLAB	3.67	6.84	1	TOP SLAB	0.00	
TNAGT5A	45.000		4.45	186.90	1.40	4.45	1	TOP SLAB	3.67	6.84	1	TOP SLAB	0.00			
TNAGT5B	45.000		4.45	186.90	1.40	4.45	1	TOP SLAB	3.67	6.84	1	TOP SLAB	0.00			

LOAD FACTORS:


DESIGN LOAD RATING FACTORS

LOAD TYPE	MAX FACTOR	MIN FACTOR
DC	1.25	0.90
DW	1.50	0.65
EV	1.30	0.90
EH	1.35	0.90
ES	1.35	0.90
LS	1.75	--
WA	1.00	--

NOTE:

RATING FACTORS ARE BASED ON THE STRENGTH I LIMIT STATE.

#	CONTROLLING LOAD RATING
1	DESIGN LOAD RATING (HL-93)
2	DESIGN LOAD RATING (HS-20)
3	LEGAL LOAD RATING **
** SEE CHART FOR VEHICLE TYPE	

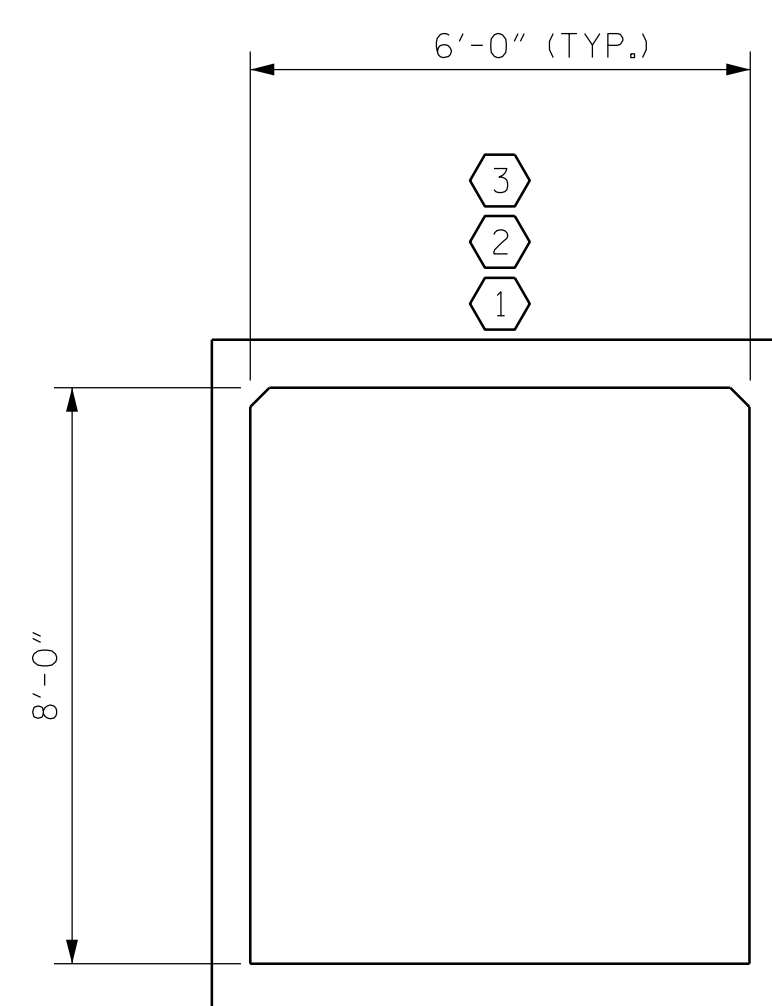


LRFR SUMMARY

PROJECT NO. R-5020B
COLUMBUS COUNTY
 STATION: 172+34.91 -L-

SHEET 2 OF 4

STATE OF NORTH CAROLINA
 DEPARTMENT OF TRANSPORTATION
 RALEIGH

LRFR SUMMARY FOR
 REINFORCED CONCRETE
 BOX CULVERTS
 (NON-INTERSTATE TRAFFIC)

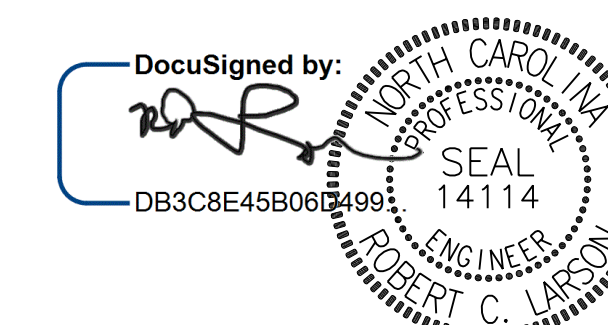

DESIGN ENGINEER OF RECORD: R. C. LARSON DATE: 1/27/2020
 DRAWN BY: R. A. PRUETT DATE: 11/15/18
 CHECKED BY: R. C. LARSON DATE: 11/15/18

**DOCUMENT NOT CONSIDERED FINAL
 UNLESS ALL SIGNATURES COMPLETED**

ENGINEERS • PLANNERS • SCIENTISTS • CONSTRUCTION MANAGERS LICENSE NUMBER: C-0764
KCI Associates
 of North Carolina, P.A.
 4505 Falls of Neuse Road, Suite 400 Raleigh, NC 27609-6270 Phone 919-783-924

REVISIONS				SHEET NO.		
NO.	BY:	DATE:	NO.	BY:	DATE:	TOTAL SHEETS
1			3			4
2			4			