


6/2/09

PROJECT REFERENCE NO.	SHEET NO.
B-5703	RW02C-1
Location and Surveys	
NCDOT DIVISION 6	

# SURVEY CONTROL SHEET

W/ EXISTING CENTERLINE ALIGNMENTS PRIOR TO CONSTRUCTION

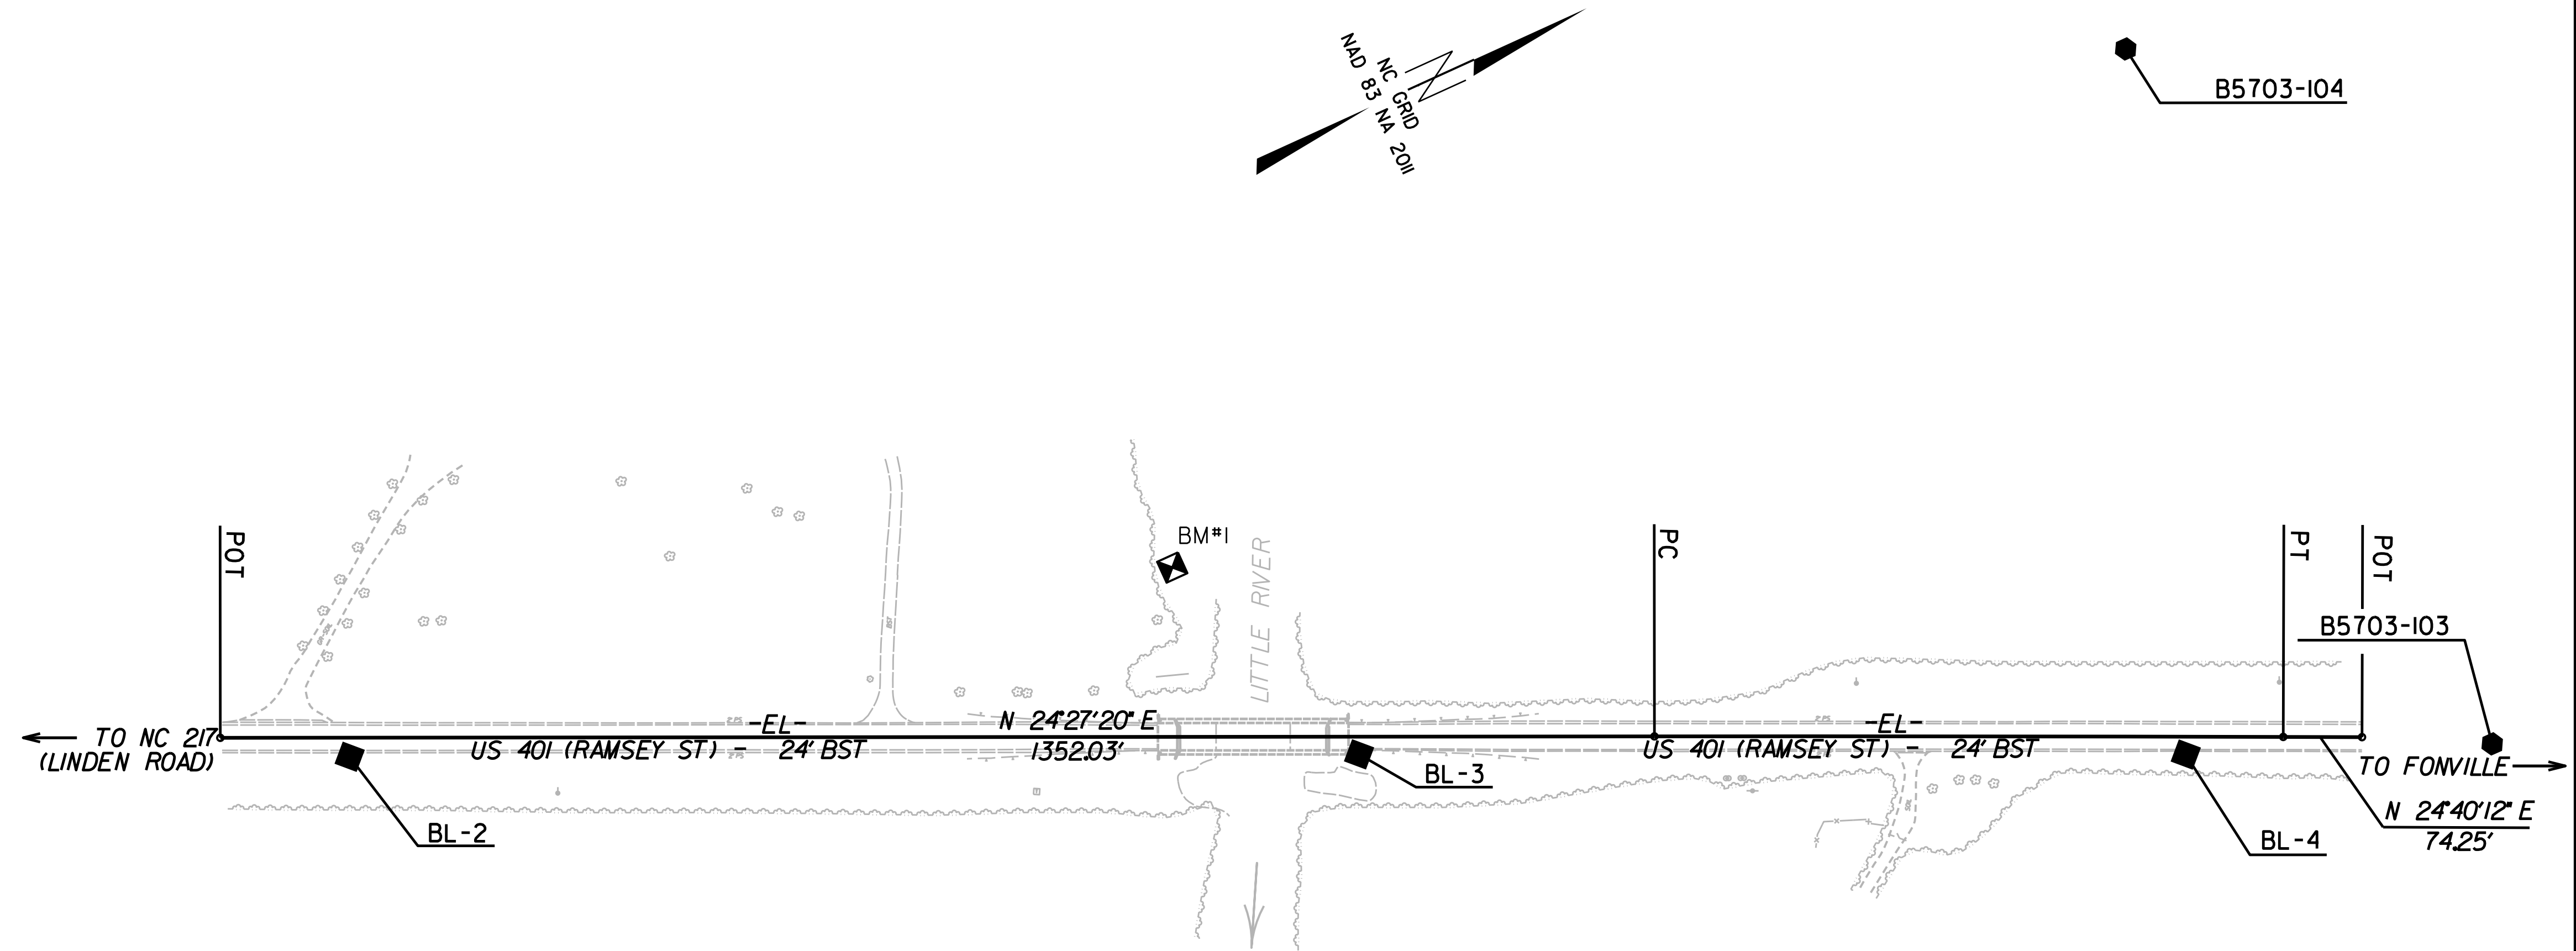

### NOTES:

1. PROJECT CONTROL WAS ESTABLISHED USING GNSS, THE GLOBAL NAVIGATION SATELLITE SYSTEM.
2. THE SURVEY CONTROL DATA FOR THIS PROJECT HAS BEEN COMPILED FROM VARIOUS SOURCES. IF FURTHER INFORMATION REGARDING PROJECT CONTROL IS NEEDED, PLEASE CONTACT THE LOCATION AND SURVEYS UNIT.

31-OCT-2018 11:23  
 P:\B- jobs\B5703\RW\_Contr\_01\_Sheets\Right of Way Plan sheets\B5703.ncdot.fs.dgn  
 emblockmon AT DIV6-312634