



5/14/99

PROJECT REFERENCE NO. <b>B-5703</b>	SHEET NO. <b>UC-5</b>
DESIGNED BY: <b>MM</b>	
DRAWN BY: <b>AP</b>	
CHECKED BY: <b>MM</b>	
APPROVED BY: <b>MM</b>	
REVISER:	
NORTH CAROLINA DEPARTMENT OF TRANSPORTATION 6/7/2021	
UTILITIES ENGINEERING SEC. PHONE: (919) 707-6690 FAX: (919) 250-4151	UTILITY CONSTRUCTION PLANS ONLY
Engineers • Planners • Scientists • Construction Managers 4500 Falls of Neuse Road, Suite 400 Raleigh, NC 27609 Phone (919) 783-9214 • Fax (919) 783-9266 License No. C-764	

-W/L-

UTILITY CONSTRUCTION

DOCUMENT NOT CONSIDERED FINAL  
UNLESS ALL SIGNATURES COMPLETED

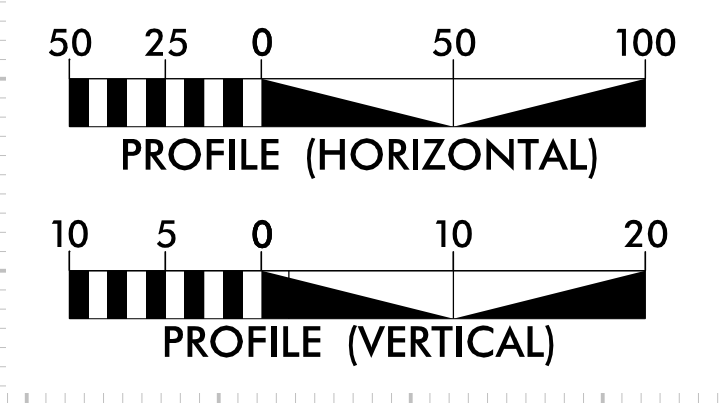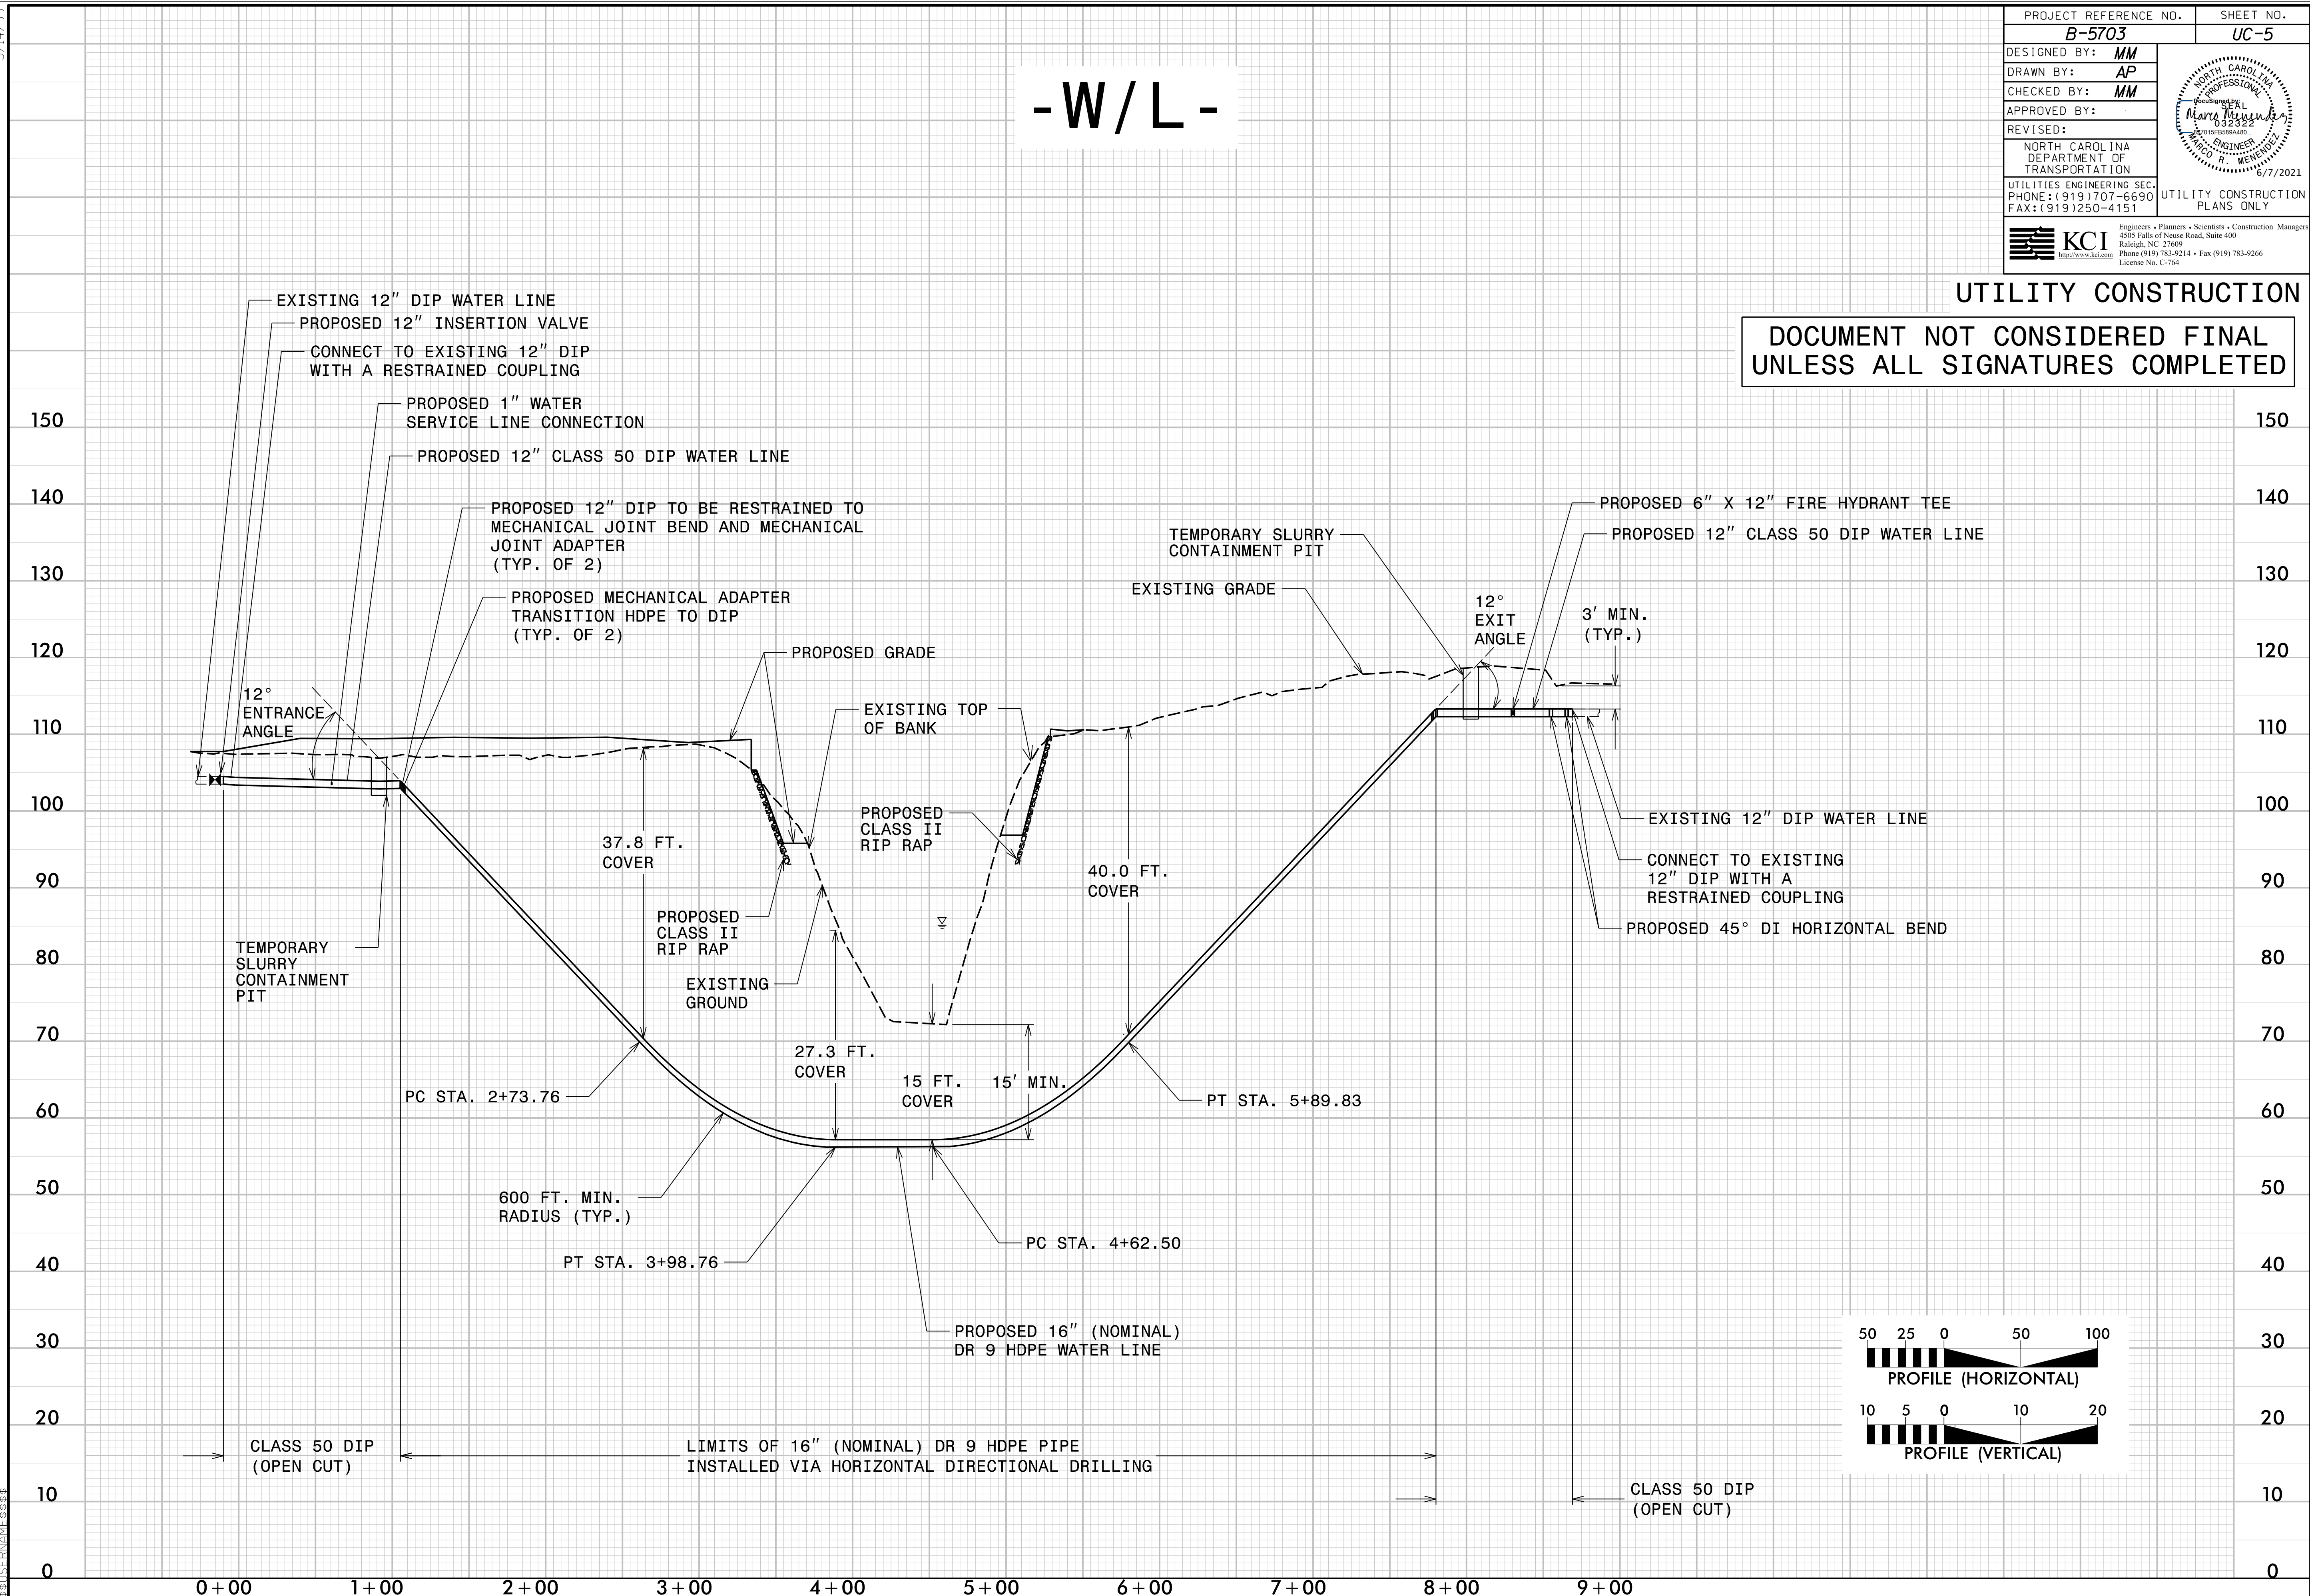

D:\N-201\0618  
 M-201\163\05\0014513 B-5703\Water-Wastewater\B-5703-ut sew.pfl\_UC05.dgn  
 05/14/99 10:53 AM