


### UTILITIES BY OTHERS

**NOTE:**  
 ALL PROPOSED UTILITY WORK SHOWN ON THIS SHEET WILL BE DONE BY OTHERS. NO PAYMENT WILL BE MADE TO THE CONTRACTOR FOR PROPOSED UTILITY WORK SHOWN ON THIS SHEET.

THIS SHEET CORRESPONDS TO RDY-4

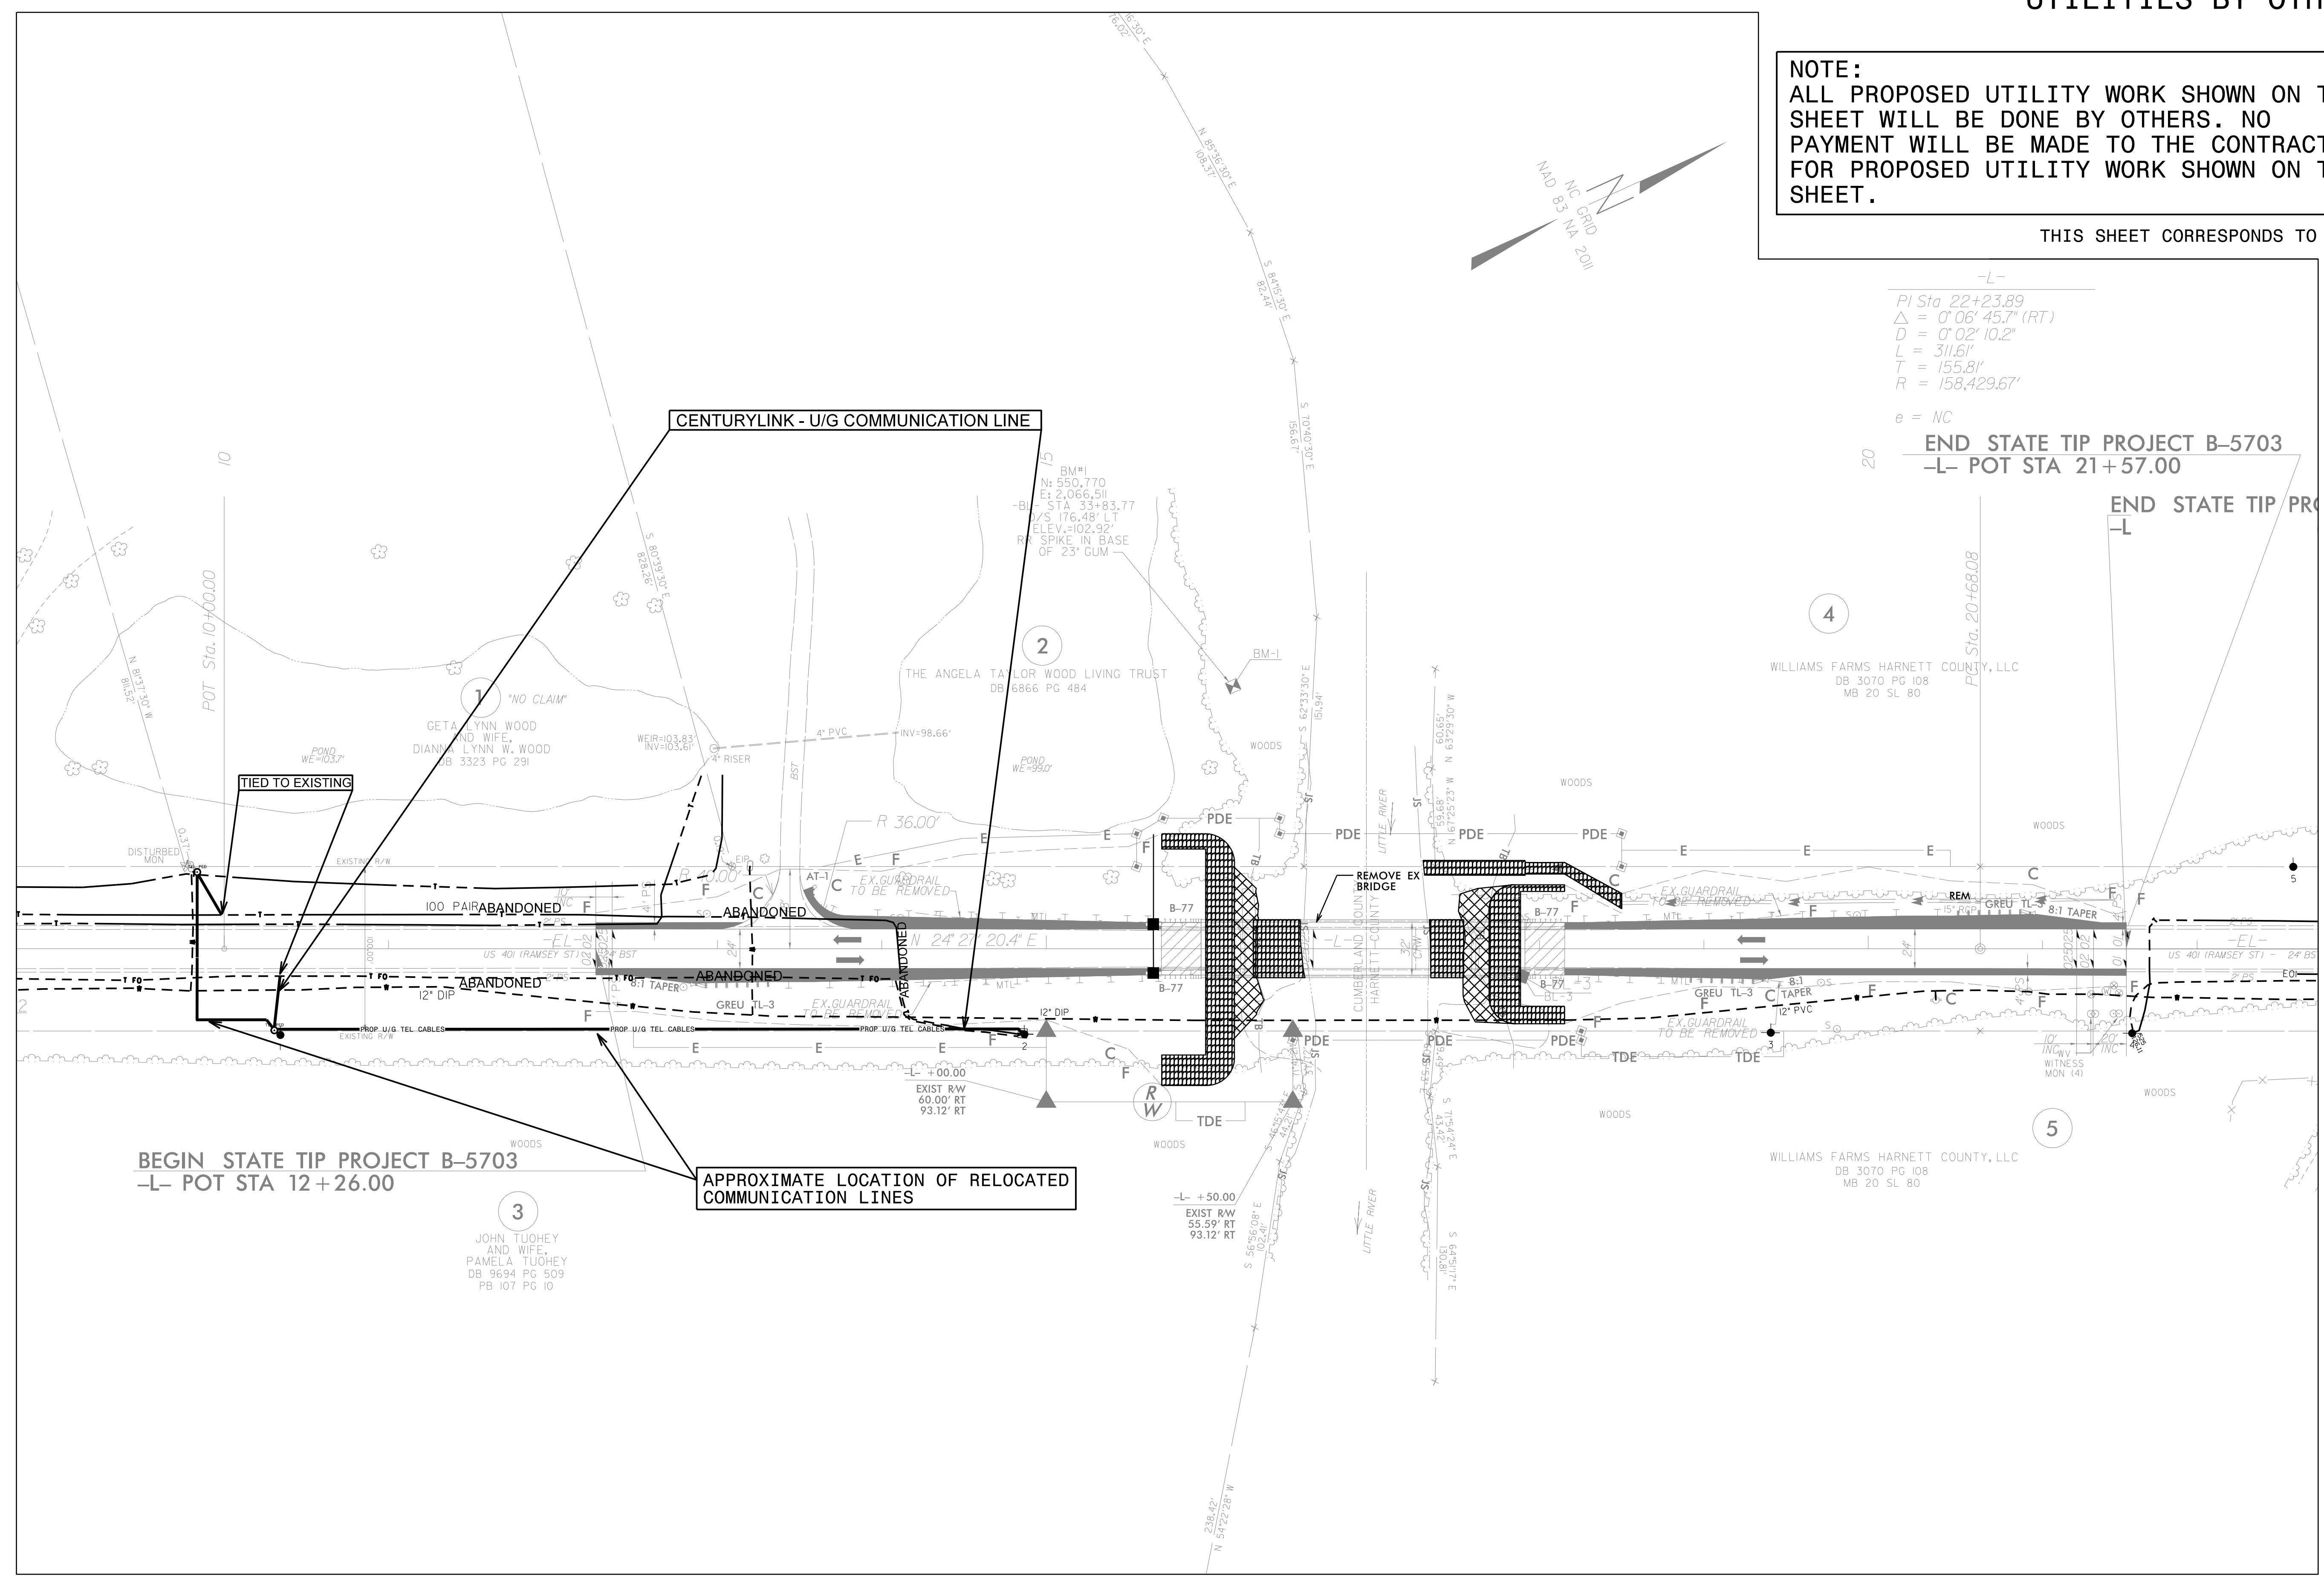

-L-  
 PI Sta 22+23.89  
 $\Delta = 0^{\circ}06'45.7\" (RT)$   
 $D = 0^{\circ}02'10.2\"$   
 $L = 311.6'$   
 $T = 155.8'$   
 $R = 158,429.67'$   
 e = NC  
 END STATE TIP PROJECT B-5703  
 -L- POT STA 21+57.00

BEGIN STATE TIP PROJECT B-5703  
 -L- POT STA 12+26.00

APPROXIMATE LOCATION OF RELOCATED COMMUNICATION LINES

8/17/99  
 28-JUN-2021 10:55  
 N:\2018\216015\B-5703\Utilities\290\_002\_B-5703\_ut\_rdy04\_U002.psh.dgn  
 USER:SERNAME