



6/23/16

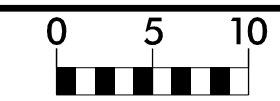

PROJ. REFERENCE NO. B-5703

SHEET NO. X-1

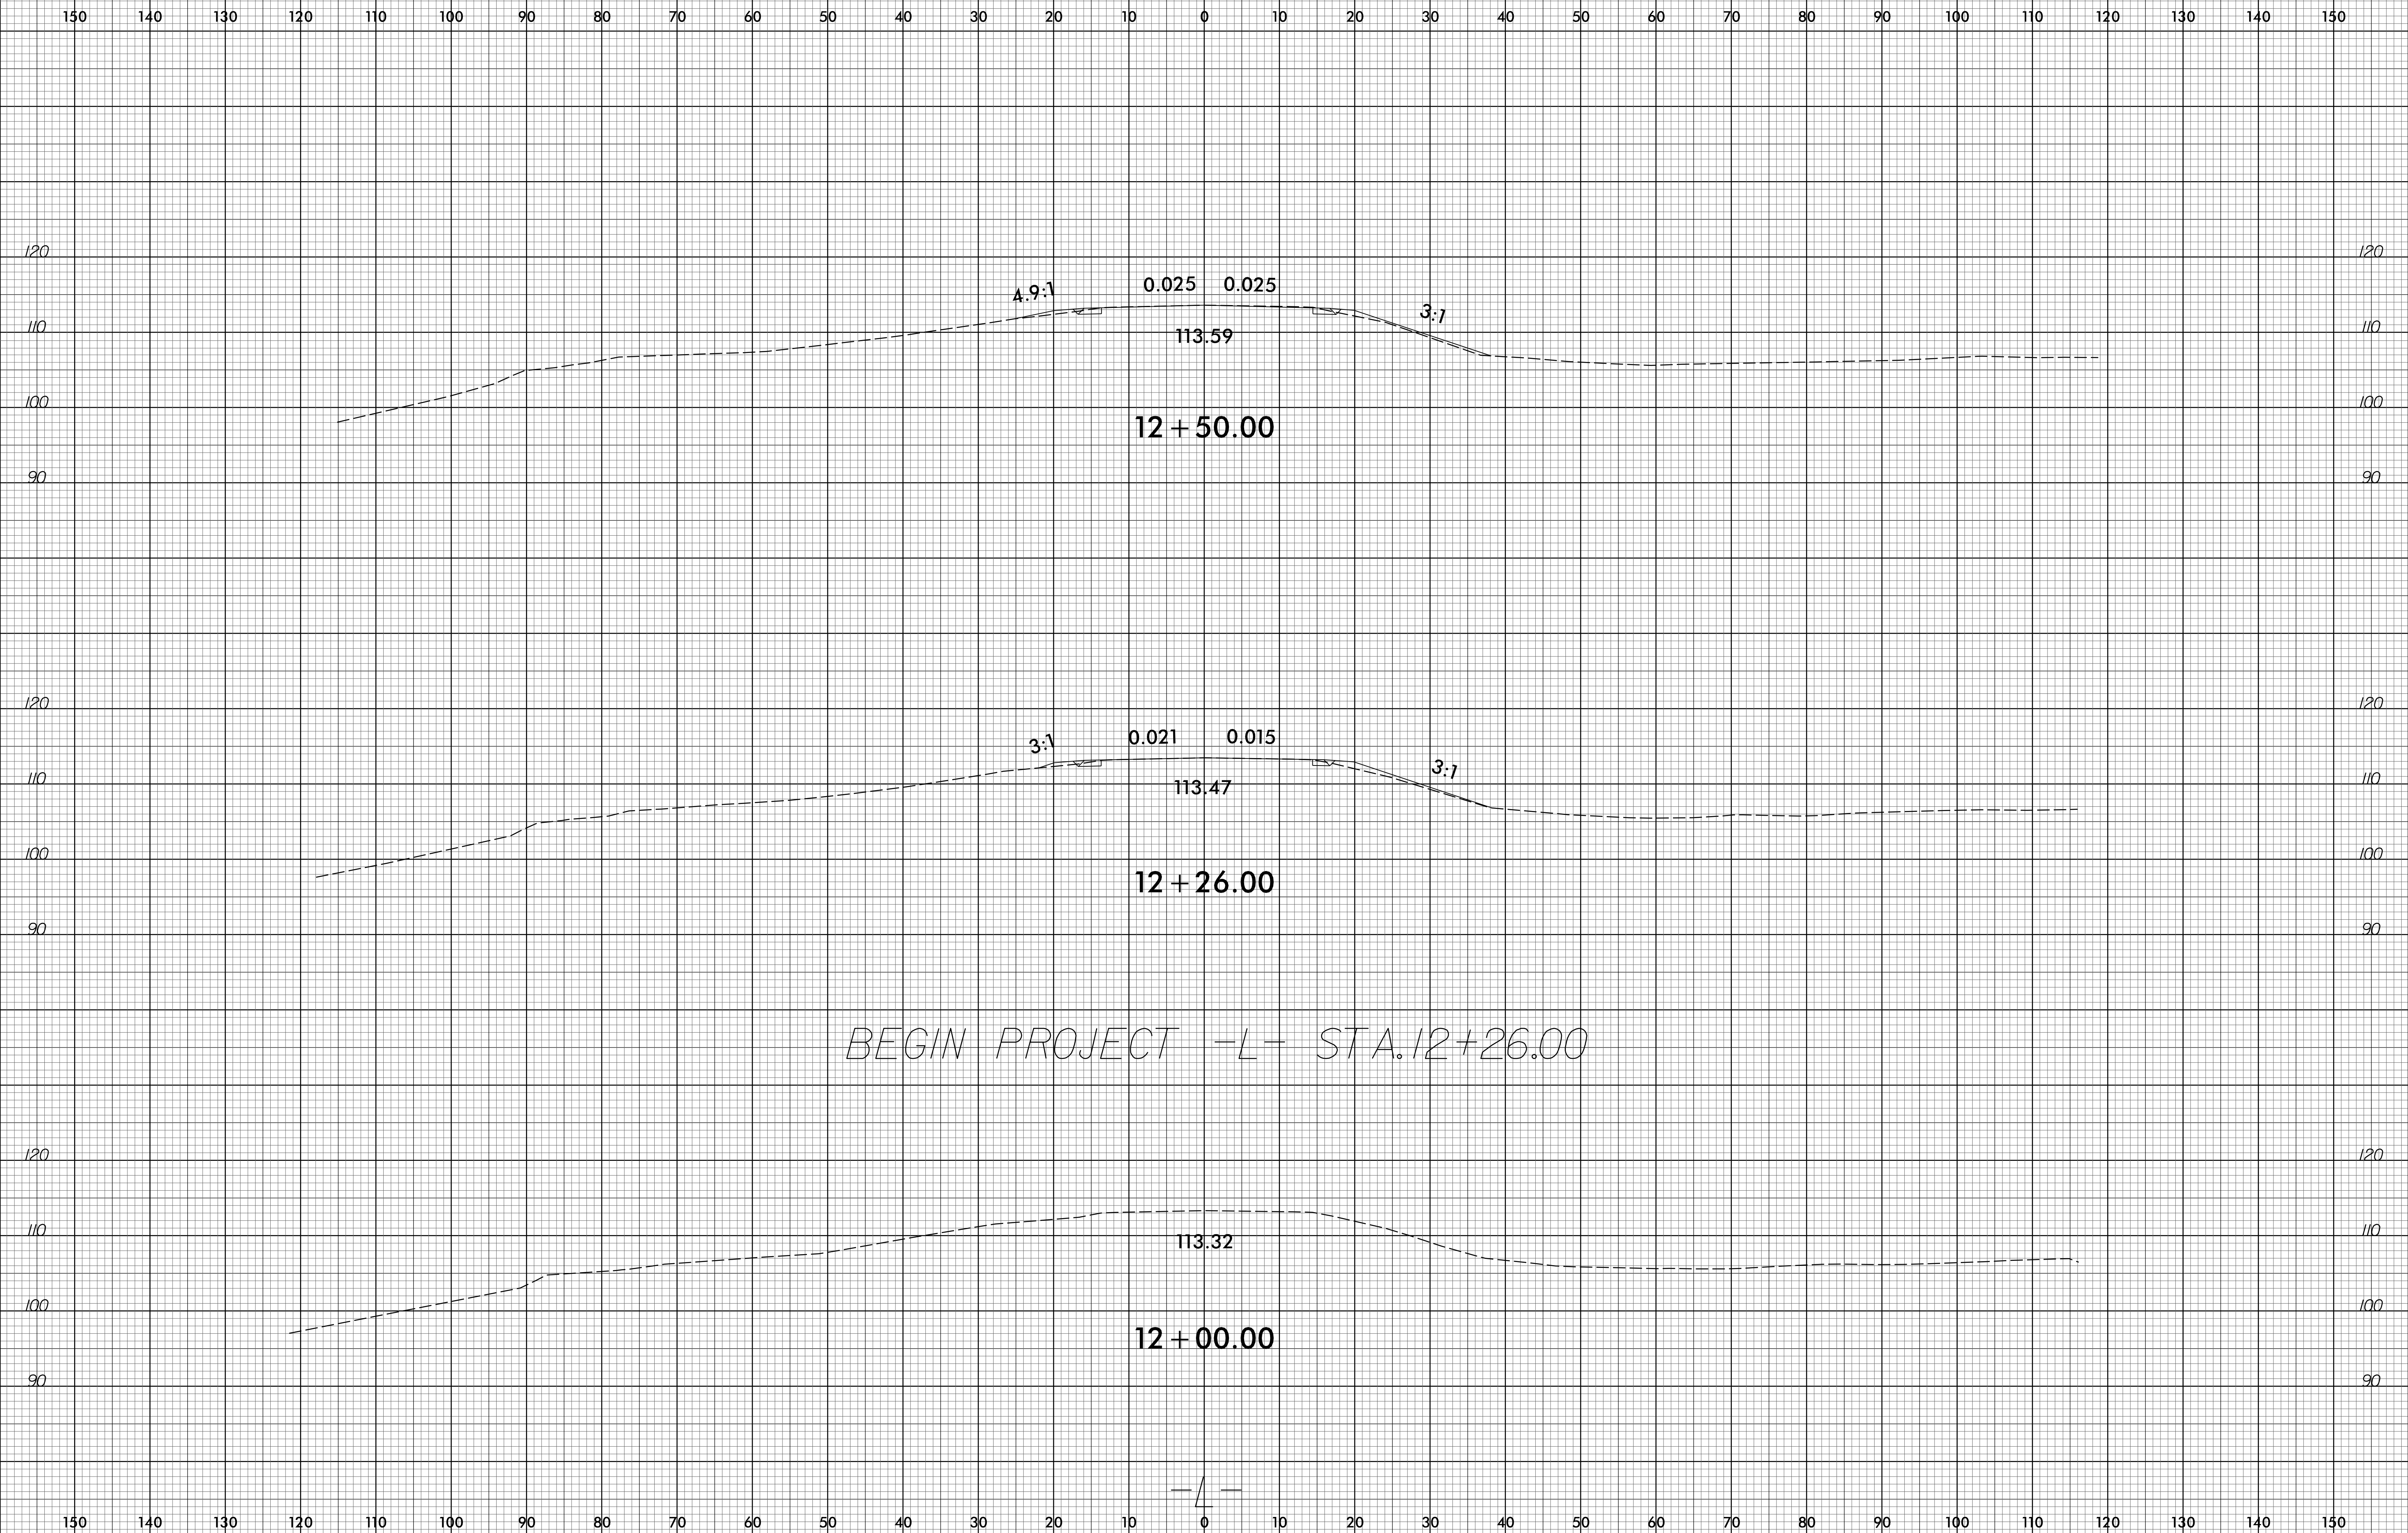

I:\4-APR-2020_1054
 \2018\12\18\B-5703\Roadway\CorridorModeling\B-5703_Rdy_xpl.dgn
 3:30:58 PM 6/23/16