



6/23/16

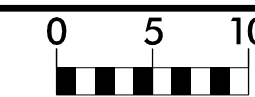

PROJ. REFERENCE NO.
B-5703

SHEET NO.
X-3

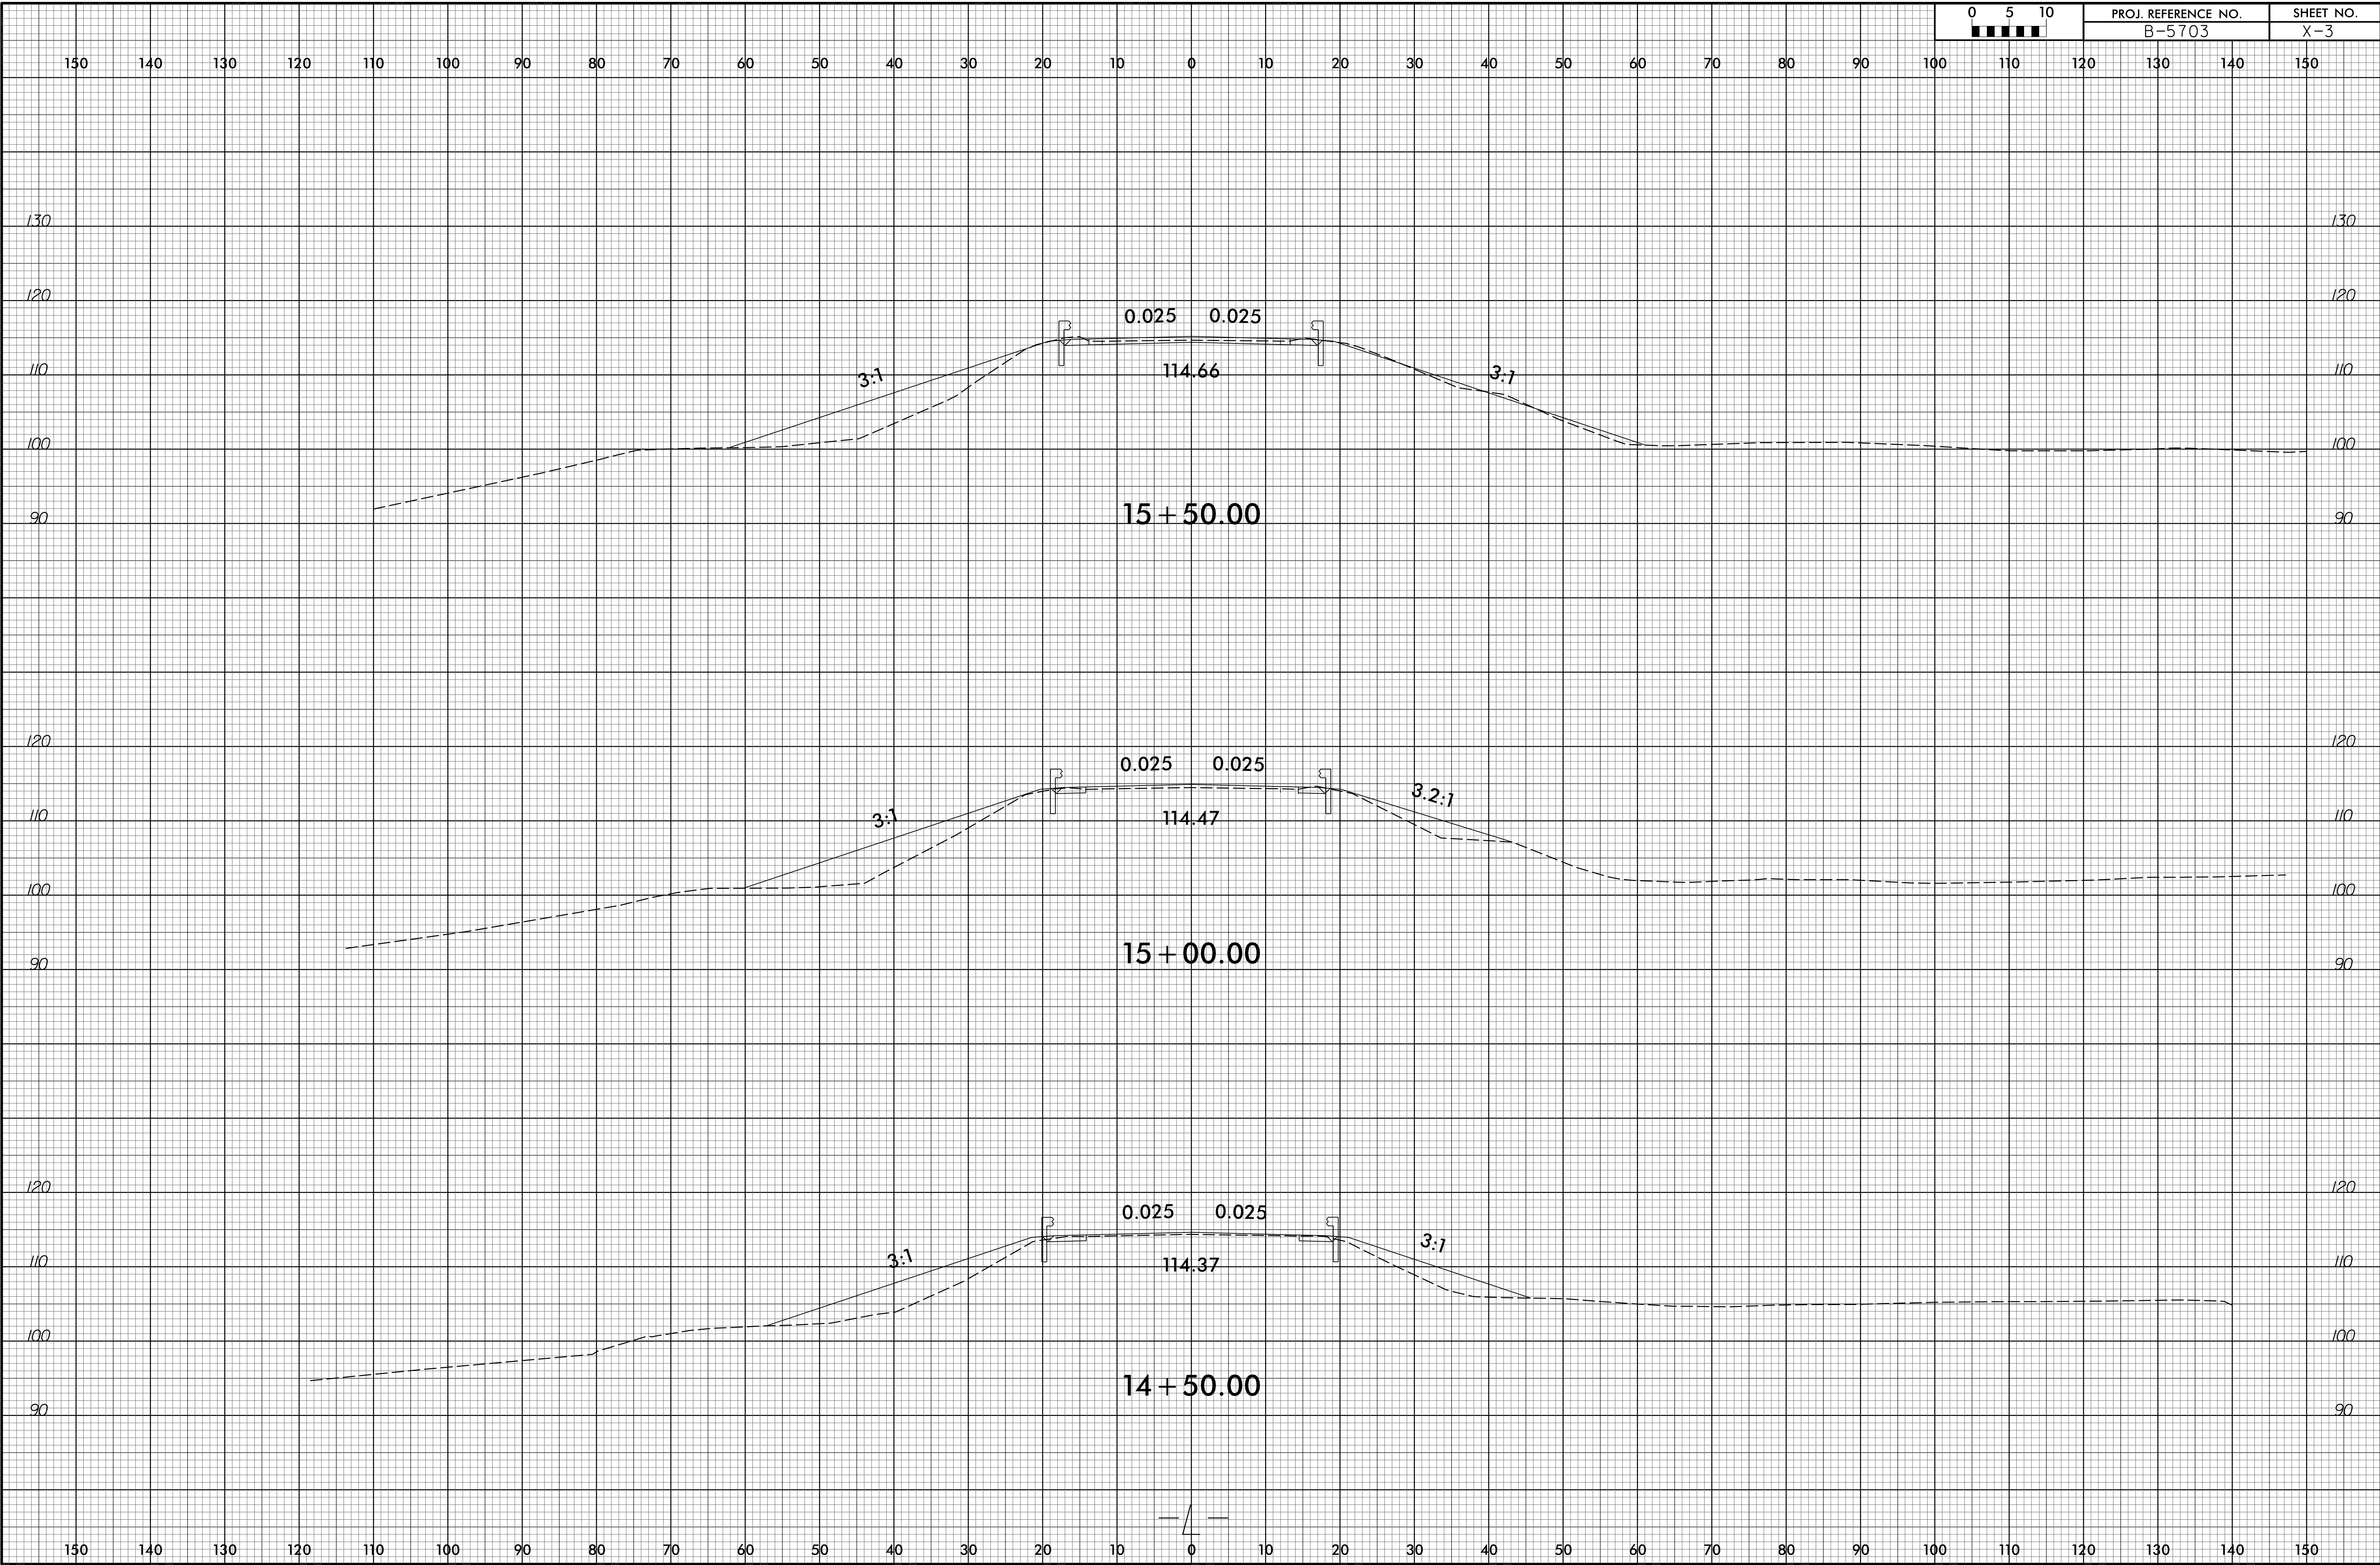

14-APR-2020 10:54
 \\s:\2018\180145\13 B-5703\Roadway\CorridorModeling\B-5703_Rdy_xpl.dgn
 99952741463938