



6/23/16

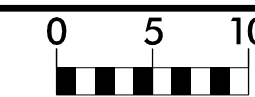


PROJ. REFERENCE NO.
B-5703

SHEET NO.
X-6

150 140 130 120 110 100 90 80 70 60 50 40 30 20 10 0 10 20 30 40 50 60 70 80 90 100 110 120 130 140 150

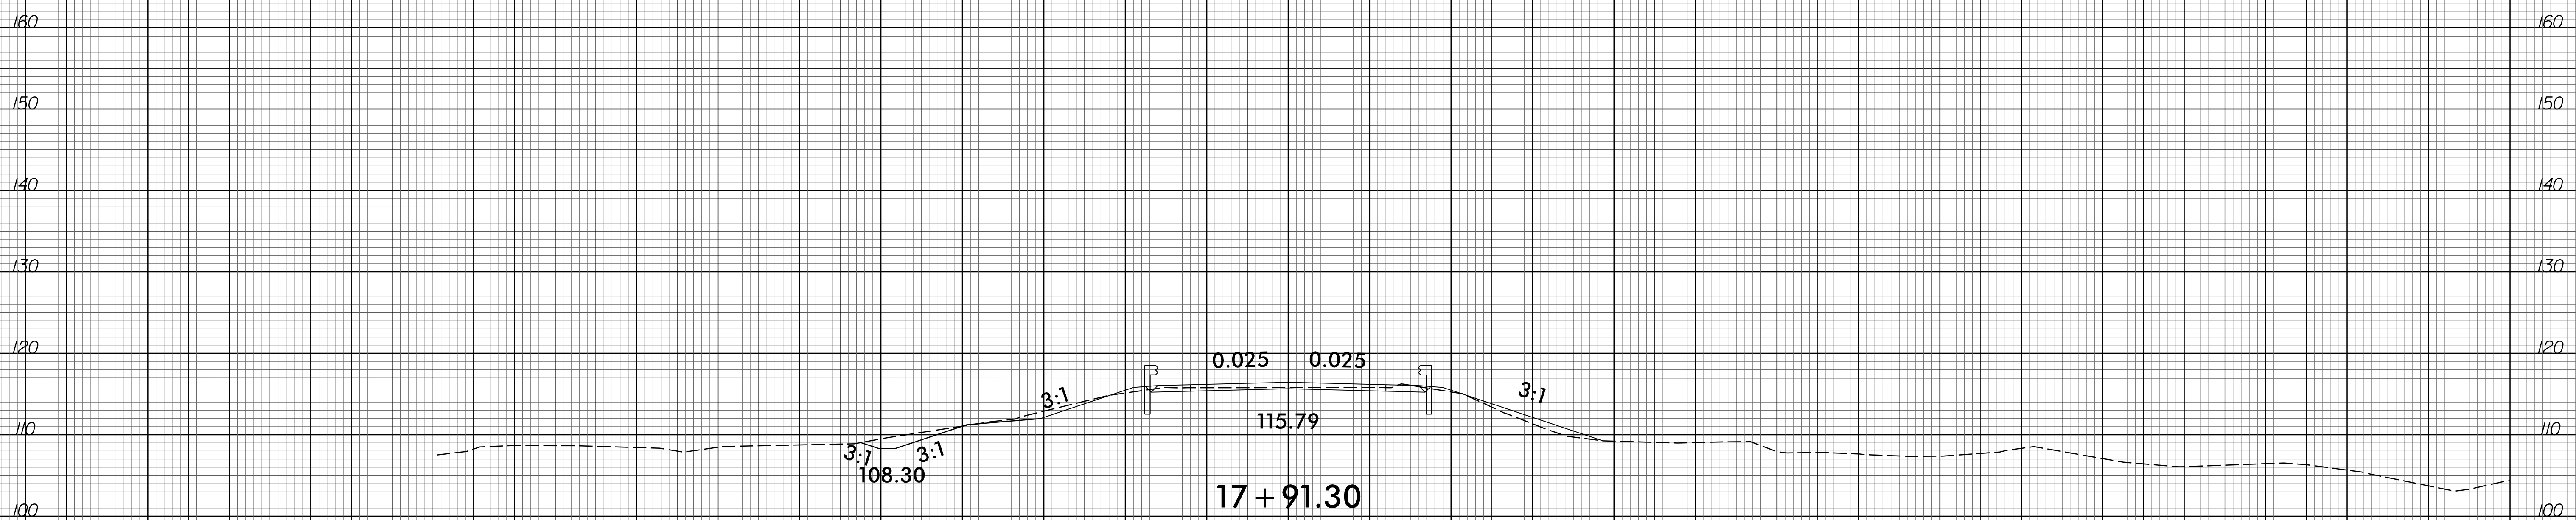

END BRIDGE -L- STA. 17+91.20

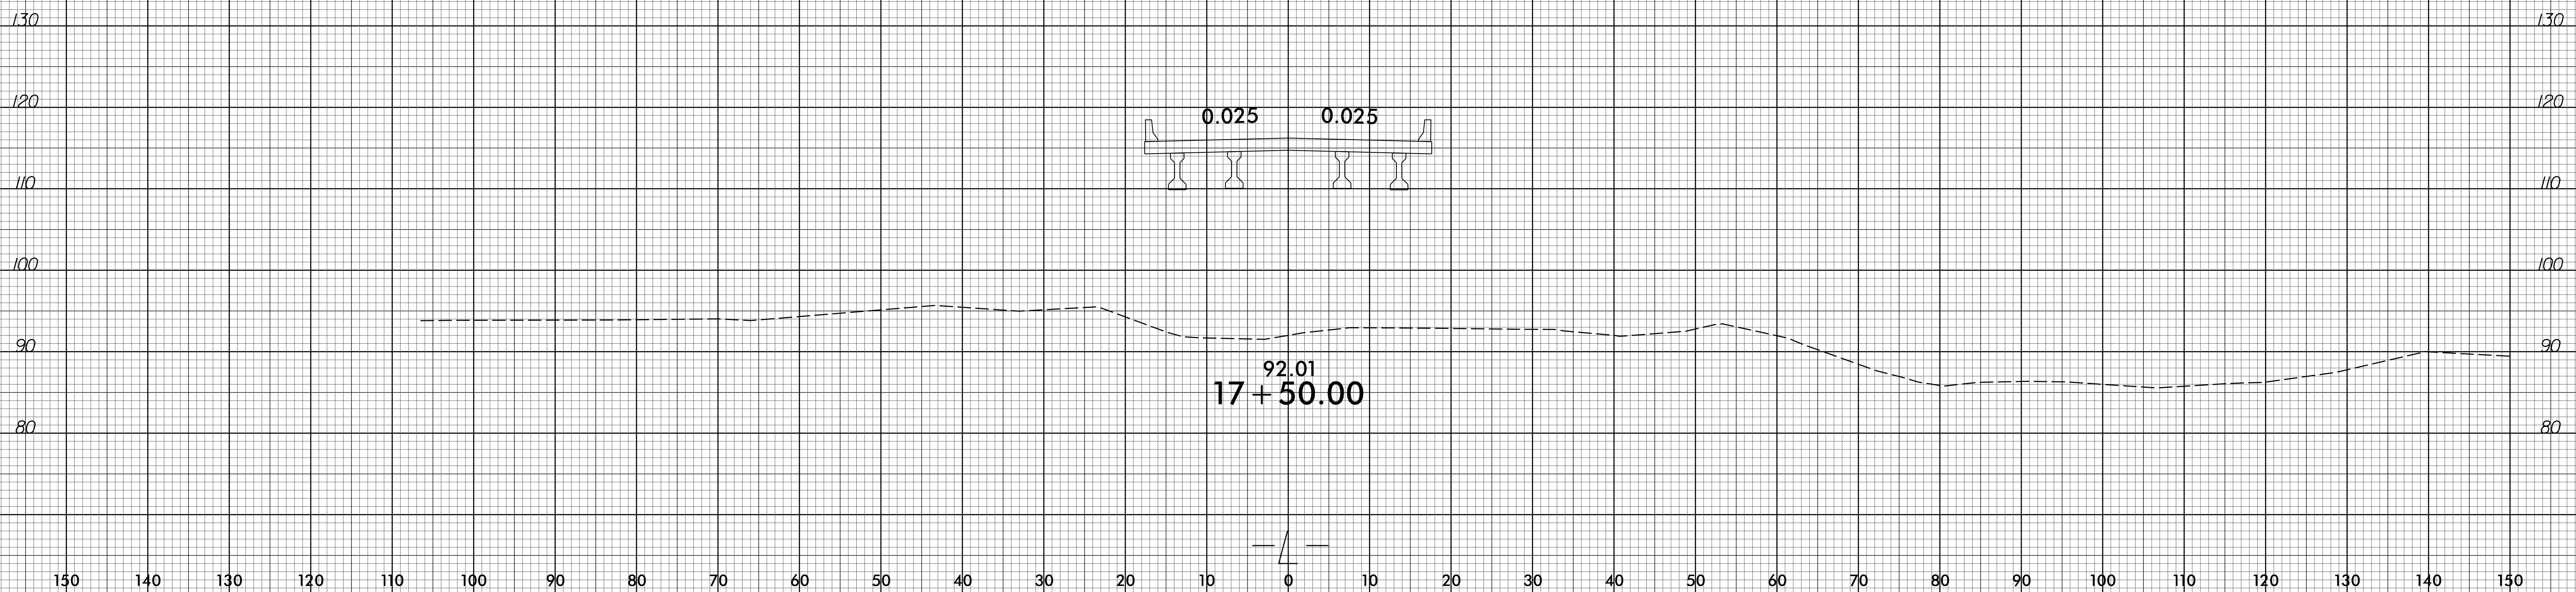

14-APR-2020 10:54
X:\2018\180145\13 B-5703\Roadway\CorridorModeling\B-5703_Rdy_xpl.dgn
3303274145338

150 140 130 120 110 100 90 80 70 60 50 40 30 20 10 0 10 20 30 40 50 60 70 80 90 100 110 120 130 140 150