

PLAN - SPANS A-C

SEE "SUPERSTRUCTURE BILL OF MATERIAL" SHEET FOR REINFORCING STEEL SPLICE LENGTHS.

FOR INTERMEDIATE STEEL DIAPHRAGM DETAILS, SEE "INTERMEDIATE STEEL DIAPHRAGMS FOR TYPE IV GIRDERS" SHEET


FOR INTERMEDIATE STEEL DIAPHRAGM LOCATIONS SEE "SUPERSTRUCTURE GIRDER LAYOUT"

FOR TRANSVERSE CONSTRUCTION JOINT LOCATIONS, SEE DECK POURING SEQUENCE ON "SUPERSTRUCTURE BILL OF MATERIALS" SHEET

PROJECT NO. B-5703
CUMBERLAND/HARNETT COUNTY
STATION: 16+92.70 -L-

STATE OF NORTH CAROLINA
DEPARTMENT OF TRANSPORTATION
RALEIGH

SUPERSTRUCTURE
PLAN OF SPANS A - C

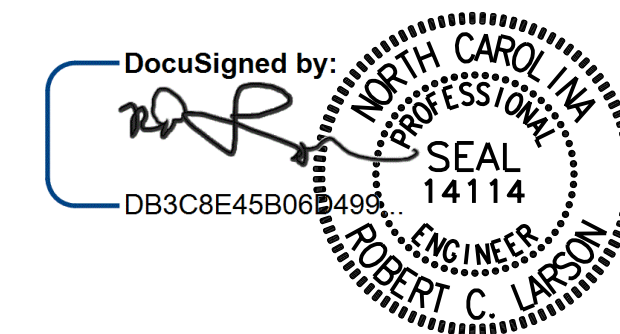

7/1/2021

DESIGN ENGINEER OF RECORD: R. J. FLORY DATE: 7/1/2021
DRAWN BY: R. J. FLORY DATE: 09/10/20
CHECKED BY: R. C. LARSON DATE: 09/11/20

DOCUMENT NOT CONSIDERED FINAL
UNLESS ALL SIGNATURES COMPLETED

KCI Associates
of North Carolina, P.A.
2505 Falls of Neuse Road, Suite 400 Raleigh, NC 27609-6270 Phone (919) 785-9244

REVISIONS		SHEET NO.	
NO.	DATE	BY	DATE
1		3	
2		4	

SHEET NO. S-8
TOTAL SHEETS 29

KCI JOB NO: 251801945.13