


### GIRDER LAYOUT - SPANS A, B, & C

FOR INTERMEDIATE STEEL DIAPHRAGM DETAILS SEE  
"INTERMEDIATE STEEL DIAPHRAGM FOR TYPE IV GIRDERS"

PROJECT NO. B-5703  
CUMBERLAND/HARNETT COUNTY  
 STATION: 16+92.70 -L-

STATE OF NORTH CAROLINA  
 DEPARTMENT OF TRANSPORTATION  
 RALEIGH

### SUPERSTRUCTURE GIRDER LAYOUT

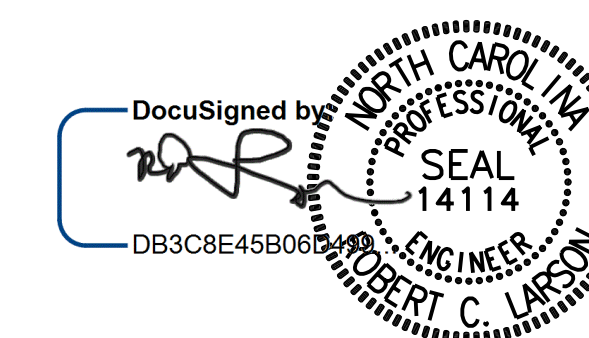

7/1/2021

DESIGN ENGINEER OF RECORD: [Signature] DATE: 7/1/2021  
 DRAWN BY: A. SAMBOY DATE: 03/11/19  
 CHECKED BY: R. C. LARSON DATE: 09/11/20

**DOCUMENT NOT CONSIDERED FINAL  
 UNLESS ALL SIGNATURES COMPLETED**

REVISIONS				SHEET NO.	
NO.	BY:	DATE:	NO.	BY:	DATE:
1			3		
2			4		

TOTAL SHEETS: 29

KCI JOB NO: 251801945.13

ENGINEERS & PLANNERS & SCIENTISTS & CONSTRUCTION MANAGERS LICENSE NUMBER: C-0784  
**KCI Associates**  
 of North Carolina, P.A.  
 4505 Falls of Neuse Road, Suite 400 Raleigh, NC 27609-4270 Phone (919) 785-5241