

PROJ. REFERENCE NO.	SHEET NO.
B-5703	SIGN-1
APPROVED: _____	
DATE: 5/18/2021	
SEAL	
	
 <small>Engineers • Planners • Scientists • Construction Managers 4601 Six Forks Road, Landmark Center II, Suite 210 Raleigh, NC 27609-5210 Phone (919) 783-9214 • Fax (919) 783-9266</small>	

STATE OF NORTH CAROLINA
DIVISION OF HIGHWAYS

SIGNING PLAN

CUMBERLAND/HARNETT COUNTY

LOCATION: REPLACE BRIDGE NO. 60 OVER LITTLE RIVER ON US 401

TIP PROJECT: B-5703

CONTRACT: C204430

SUMMARY OF QUANTITIES

ITEM NO.		ITEM DESCRIPTION	QUANTITY	UNIT
DESC. NO.	SECT. NO.			
4072000000-E	903	SUPPORTS, 3-LB STEEL U-CHANNEL	60	LF.
4116100000-N	904	SIGN ERECTION, RELOCATE TYPE D (GROUND MOUNTED)	3	EA.
4155000000-N	907	DISPOSAL OF SIGN SYSTEM, U-CHANNEL	2	EA.
4192000000-N	907	DISPOSAL OF SUPPORT, U-CHANNEL	3	EA.

GENERAL NOTES

- SIGNS FURNISHED BY STATE.
- CONFIRM IN WRITING AT LEAST 4 MONTHS IN ADVANCE THE ACTUAL DATE THE DEPARTMENT FURNISHED SIGNS WILL BE REQUIRED.
- ALL TYPE 'D' SIGNS SHALL BE MOUNTED ON TWO U-CHANNEL POSTS UNLESS OTHERWISE INDICATED ON THE PLANS.
- ALL EXISTING SIGNS ON "U" CHANNEL POST WITHIN THE PROJECT LIMITS SHALL BE REMOVED AND DISPOSED OF UNLESS OTHERWISE NOTED ON PLANS.
- WHEN EXISTING SIGNS ARE REMOVED AND INSTALLED ON NEW SUPPORTS, THE RE-ERECTION SHALL IMMEDIATELY FOLLOW THE REMOVAL.
- SEE ROADWAY PLANS FOR GUARD/GUIDE RAIL DETAILS.


ROADWAY STANDARD DRAWING

THE FOLLOWING ROADWAY STANDARDS AS APPEAR IN "ROADWAY STANDARD DRAWINGS" - N.C. DEPARTMENT OF TRANSPORTATION - RALEIGH, N.C., DATED JANUARY 2018 ARE APPLICABLE TO THIS PROJECT AND BY REFERENCE HEREBY ARE CONSIDERED A PART OF THESE PLANS:

<u>STD. NO.</u>	<u>TITLE</u>
904.10	ORIENTATION OF GROUND MOUNTED SIGNS
904.50	MOUNTING OF TYPE 'D', 'E' AND 'F' SIGNS ON 'U' CHANNEL POSTS

INDEX

<u>SHEET NO.</u>	<u>DESCRIPTION</u>
SIGN-1	TITLE SHEET
SIGN-2	EXISTING AND PROPOSED SIGNS

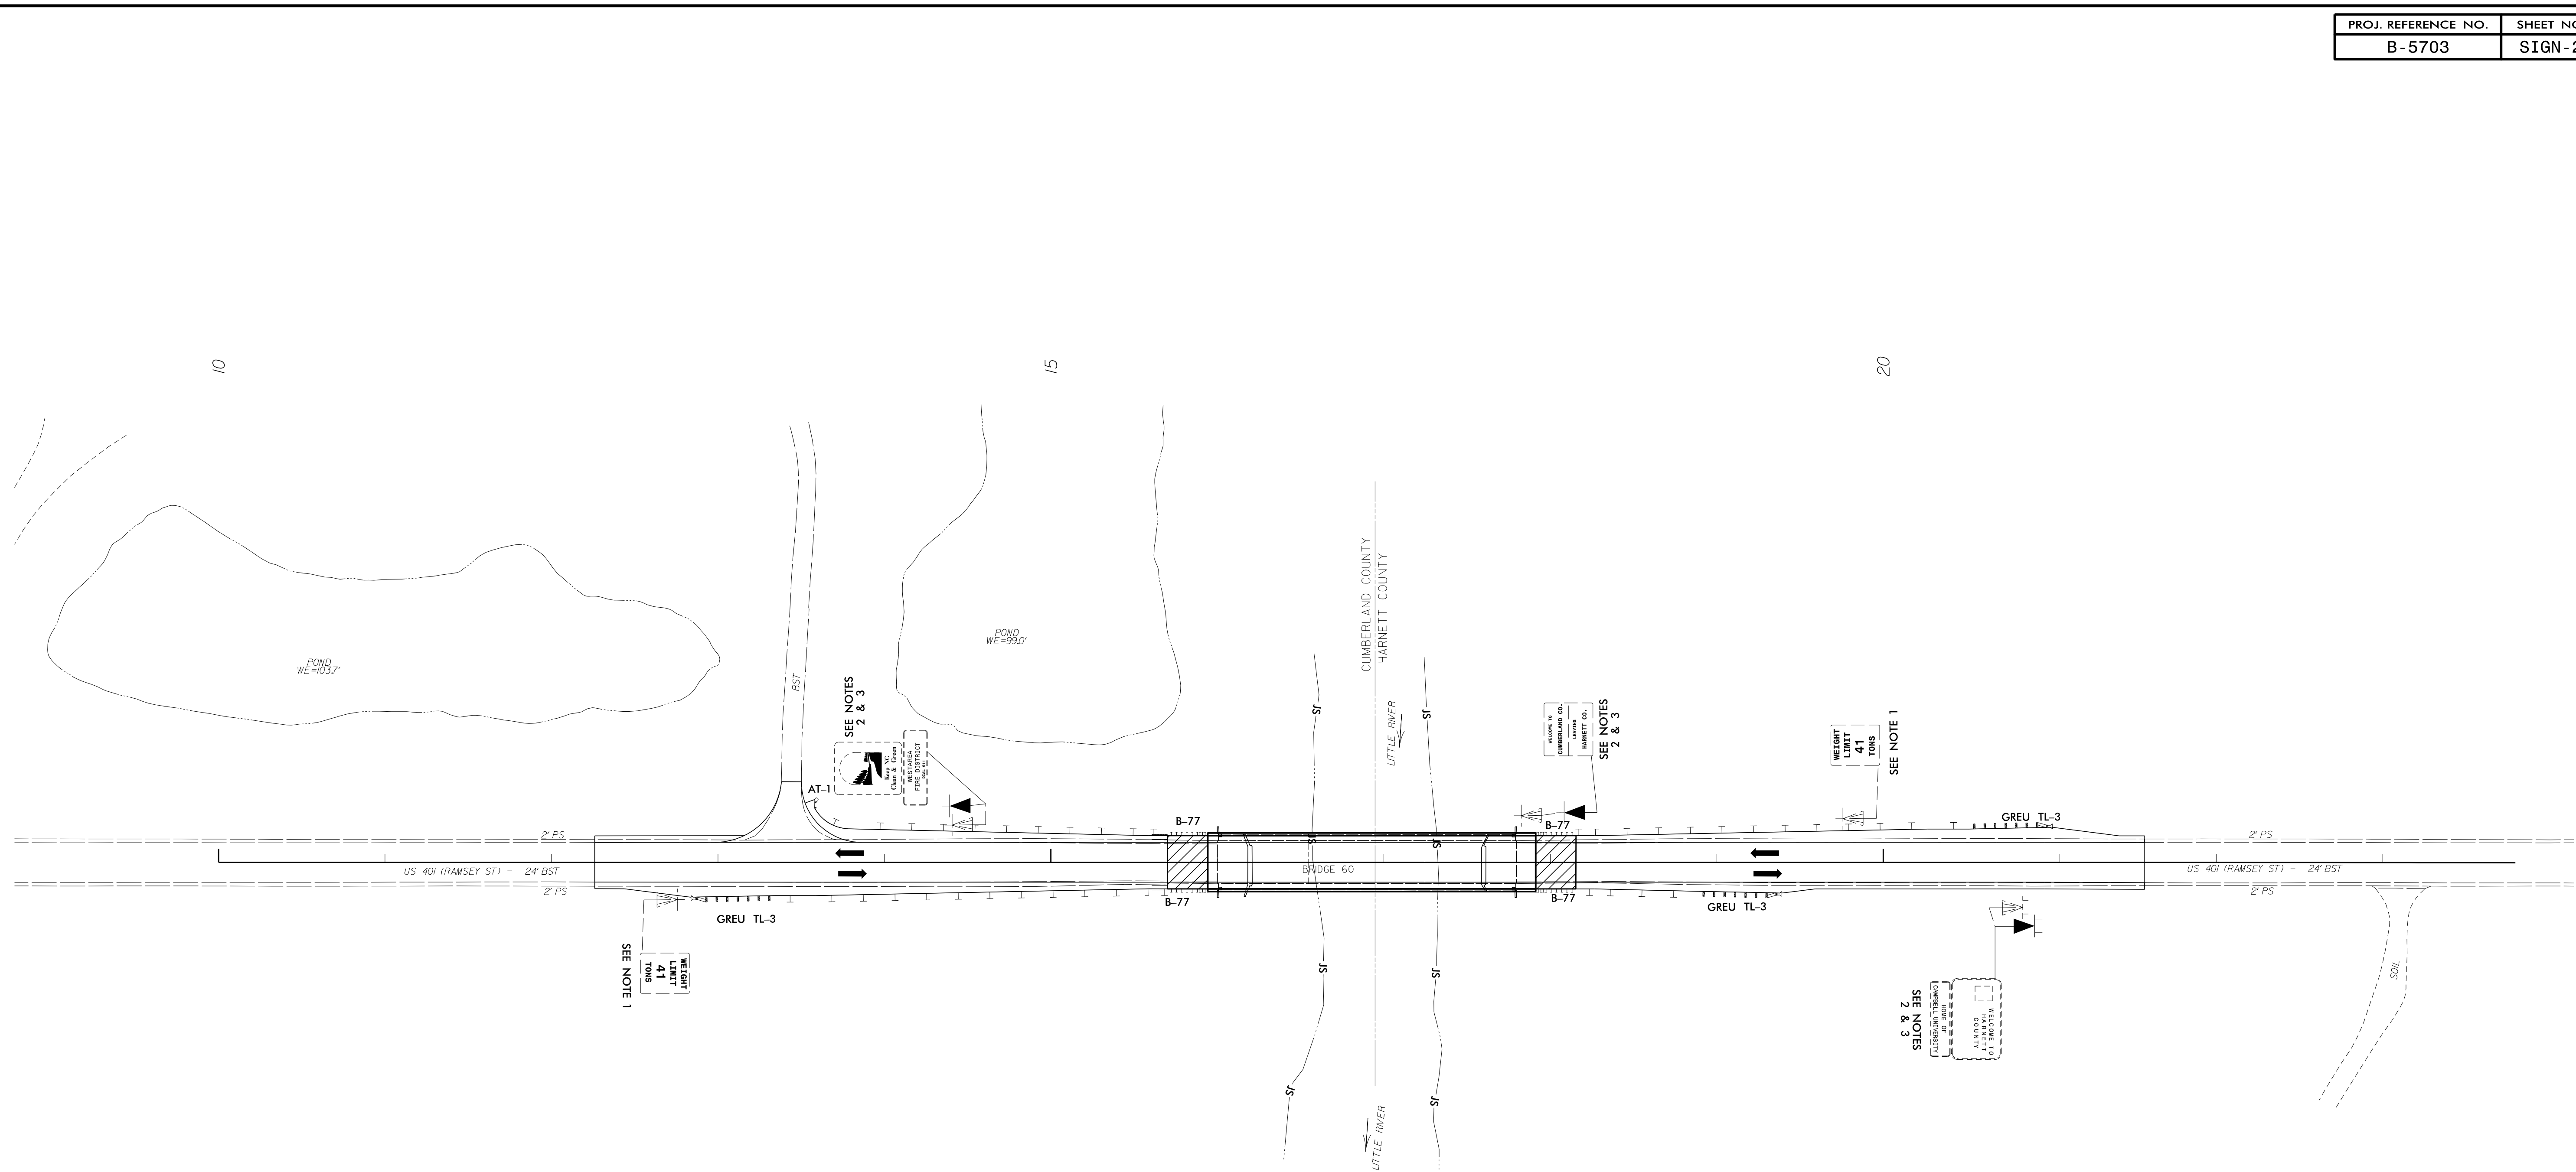

PROJECT NOTES


1	DISPOSAL OF SIGN SYSTEM, U-CHANNEL
2	DISPOSAL OF SUPPORT, U-CHANNEL
3	SIGN ERECTION, RELOCATE SIGN TYPE D

KCI Engineers • Planners • Scientists • Construction Managers
 4505 Falls of Neuse Road, Suite 400
 Raleigh, NC 27609-4270
 Phone (919) 783-9214 • Fax (919) 783-9266

APPROVED: _____
 DATE: 5/18/2021

DocuSigned by:
 Bryan E. Houch
 398761E9FF93446

**DOCUMENT NOT CONSIDERED FINAL
 UNLESS ALL SIGNATURES COMPLETED**

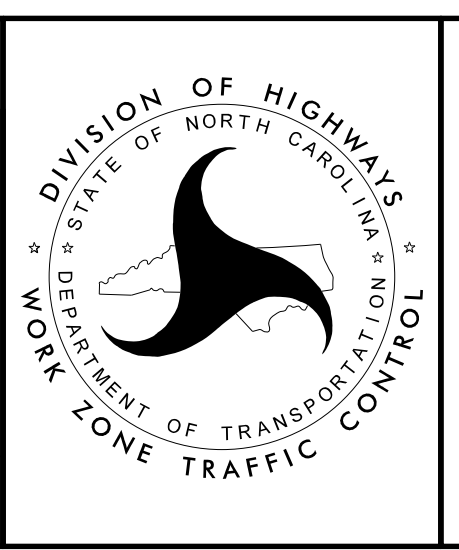

**EXISTING &
 PROPOSED SIGNS**

3/31/2020
 WE\2018\251610194513_B-5703\TrafficControl\TCP\B5703_SGN_04.dgn
 User: bryanhouch