

09/08/99

See Sheet 1A For Index of Sheets
See Sheet 1B For Conventional Symbols

STATE OF NORTH CAROLINA
DIVISION OF HIGHWAYS

ASHE COUNTY



**LOCATION: BRIDGE NO. 8 ON NC 194 OVER
NORTH FORK NEW RIVER**

TYPE OF WORK: GRADING, DRAINAGE, PAVING AND STRUCTURE

STATE	STATE PROJECT REFERENCE NO.	SHEET NO.	TOTAL SHEETS
N.C.	BR-0002	1	
STATE PROJ. NO.	F.A. PROJ. NO.	DESCRIPTION	
49071.1.1		P.E.	
49071.2.1		ROW	
49071.3.1		CON	

TIP PROJECT: BR-0002


CONTRACT: C204482

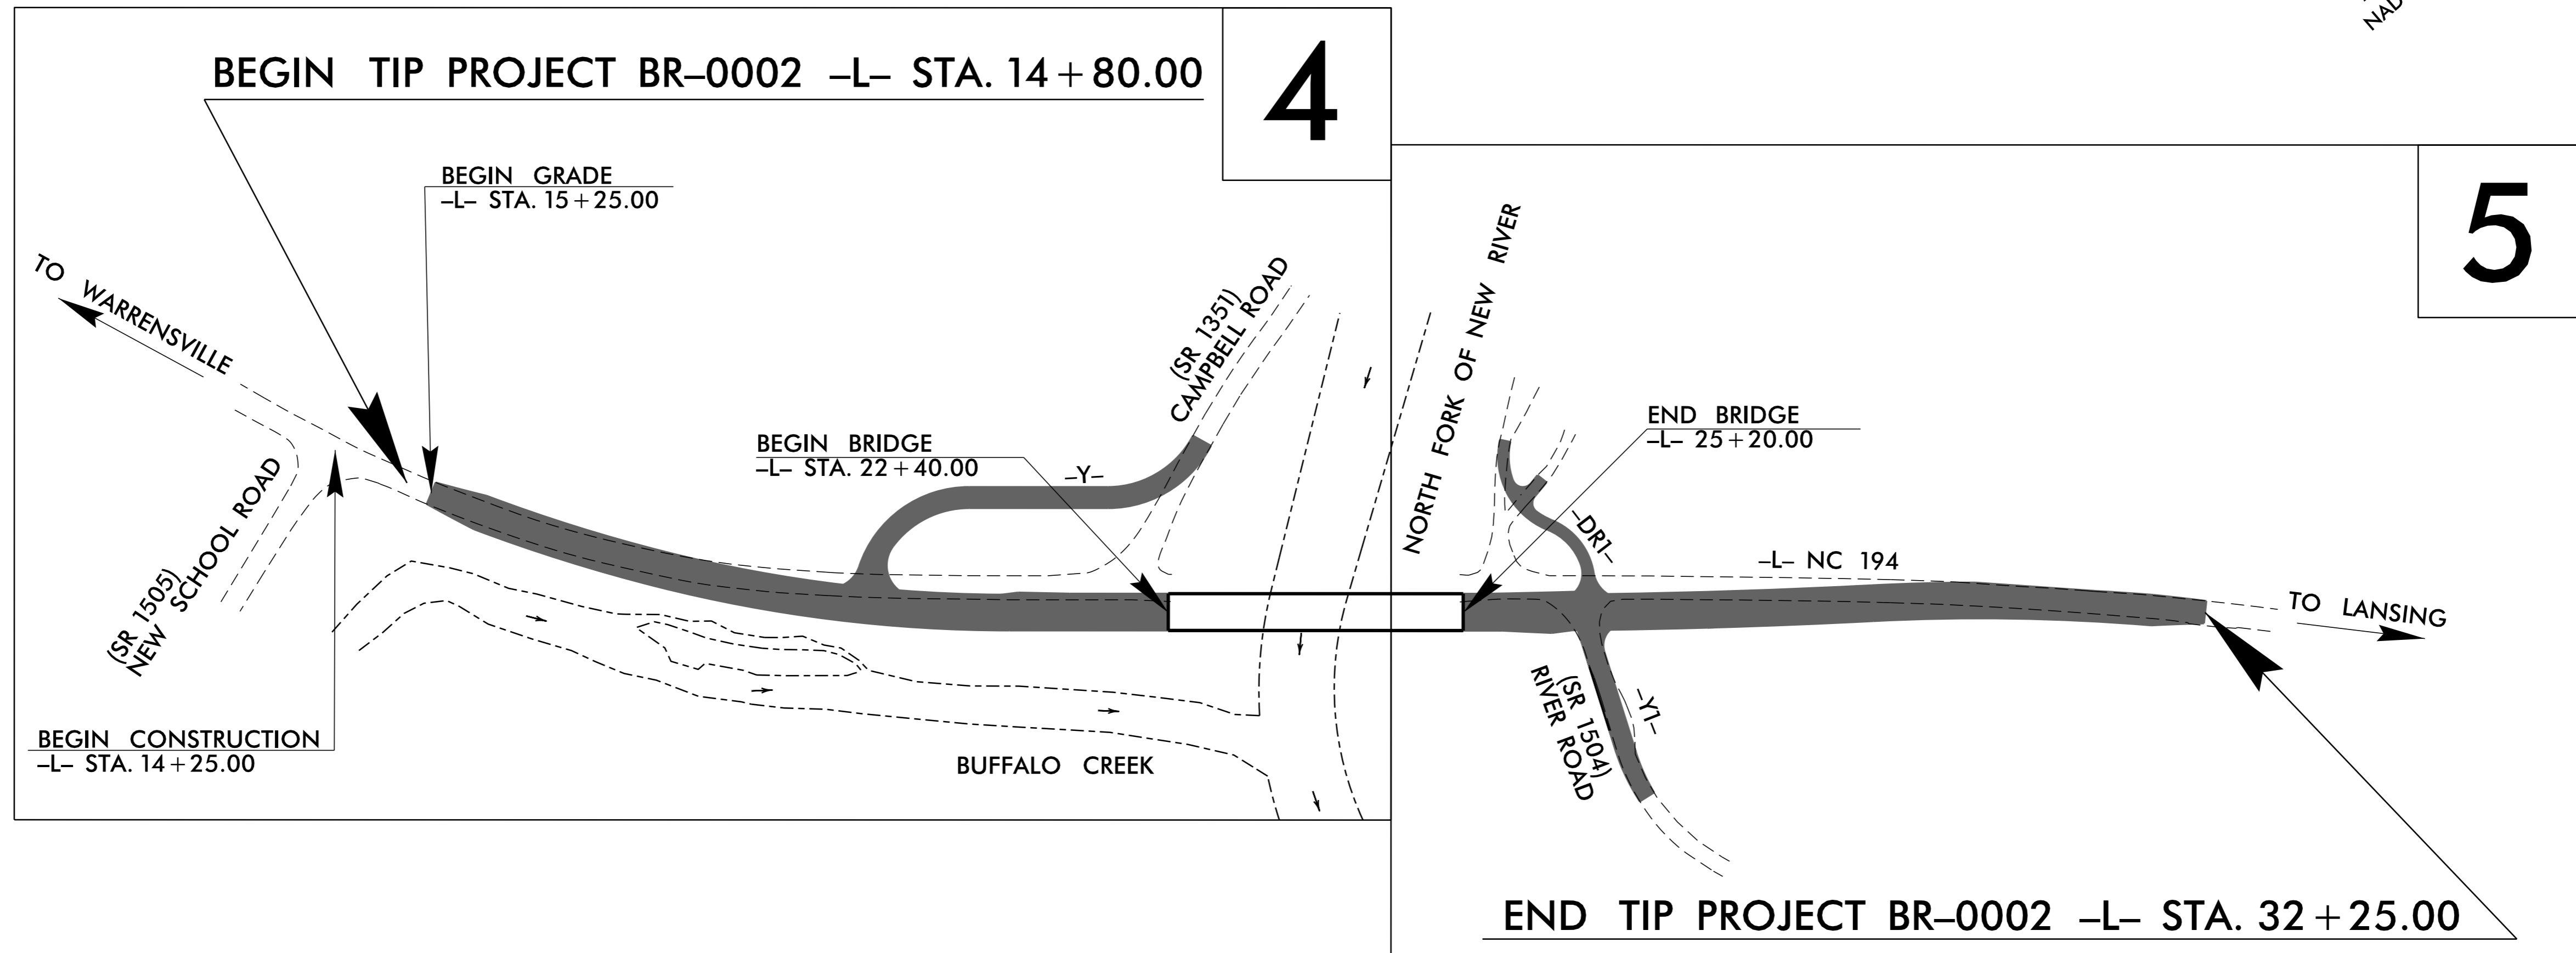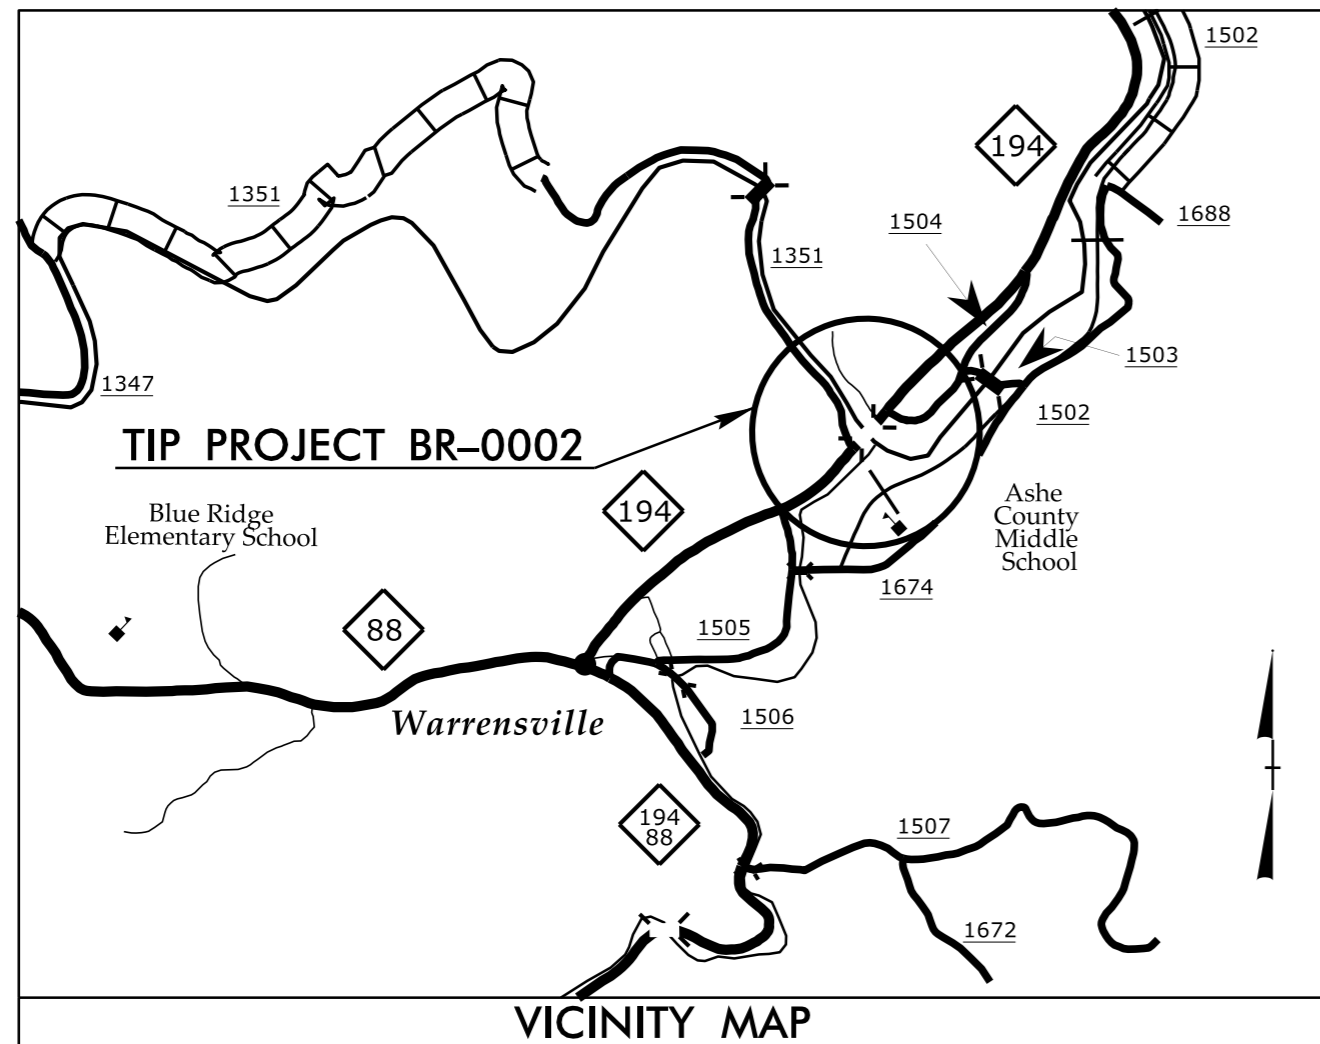

THIS IS NOT A CONTROL OF ACCESS FACILITY.

DOCUMENT NOT CONSIDERED FINAL
UNLESS ALL SIGNATURES COMPLETED

GRAPHIC SCALES

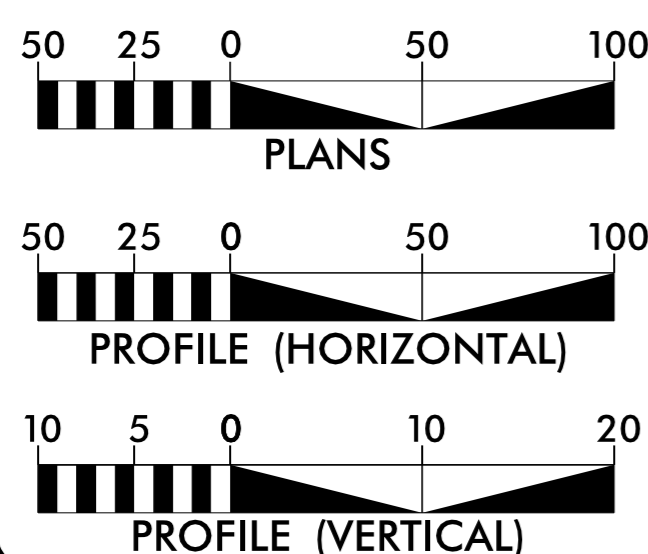

DESIGN DATA

ADT 2020 = 4010
ADT 2040 = 4100
K = 12 %
D = 55 %
T = 7 % *
V = 60 MPH
* (TTST = 2%+DUAL = 5%)
FUNC CLASS =
MAJOR COLLECTOR
REGIONAL TIER

PROJECT LENGTH

LENGTH OF ROADWAY TIP PROJECT BR-0002 = 0.277 MI
LENGTH OF STRUCTURE TIP PROJECT BR-0002 = 0.053 MI
TOTAL LENGTH OF TIP PROJECT BR-0002 = 0.330 MI

Prepared in the Office of:
DIVISION OF HIGHWAYS
1000 Birch Ridge Dr., Raleigh NC, 27610

2018 STANDARD SPECIFICATIONS

RIGHT OF WAY DATE:
DECEMBER 18, 2019

LETTING DATE:
SEPTEMBER 21, 2021

A. KEITH PASCHAL, PE
PROJECT MANAGER


TATIA L. WHITE, PE, PLS

PIOTR J. STOJDA
PROJECT TEAM LEAD

HYDRAULICS ENGINEER

7/28/2021



DocuSigned by:
Michelle Berry, P.E.
SIGNATURE:

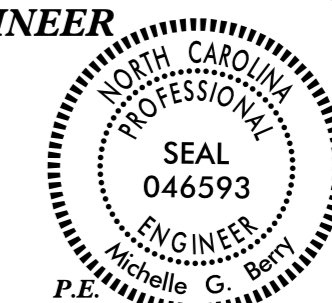

ROADWAY DESIGN ENGINEER

7/29/2021

DocuSigned by:
Tatia L. White
SIGNATURE:

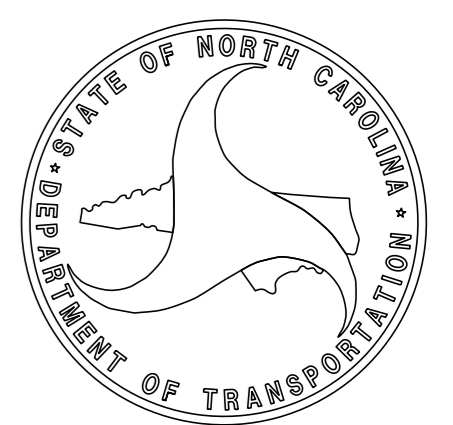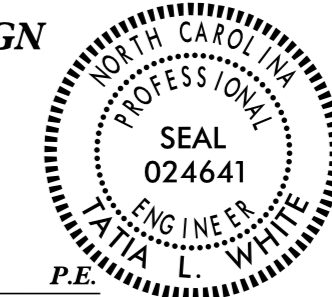

16-JUL-2021 10:06 R:\Roadway\Proj\BR0002_Rdy_tsh.dgn \$\$\$USER\$\$\$