


6/2/2018

REVISIONS

# PROPOSED ALIGNMENT CONTROL SHEET

PROJECT REFERENCE NO.	SHEET NO.
BR-0002	RW02D-1
Location and Surveys	
ALLIED ASSOCIATES, P.A.	

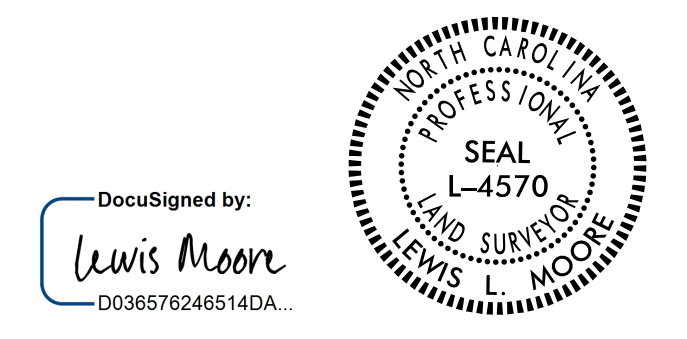

DocuSigned by:  
*Lewis Moore*  
D036576246514DA...

L

TYPE	STATION	NORTH	EAST
PC	10+00.00	997229.2766	1260482.1868
PT	12+59.52	997330.9405	1260720.8798
PC	13+55.83	997364.9890	1260810.9751
PCC	17+55.38	997551.1972	1261163.3103
PT	20+89.14	997774.3586	1261410.3496
PC	25+55.80	998127.4846	1261715.4236
PRC	29+08.59	998400.2699	1261939.0862
PCC	32+19.75	998630.0703	1262148.4134
PCC	32+97.45	998682.7022	1262205.5668
PT	35+64.08	998858.3338	1262406.1694

Y

TYPE	STATION	NORTH	EAST
POT	10+00.00	998182.7960	1261359.5384
PC	10+66.40	998118.3887	1261375.6857
PRC	11+73.02	998016.5437	1261407.0734
PT	12+79.50	997916.6667	1261388.8856
PC	14+11.30	997816.9332	1261302.7234
PT	15+58.07	997683.0148	1261305.5820
POT	15+70.54	997673.9381	1261314.1266

Y1

TYPE	STATION	NORTH	EAST
PC	10+00.00	998191.5386	1261770.0775
PT	10+45.33	998167.5810	1261808.3505
PC	11+36.00	998131.5882	1261891.5704
PT	12+87.80	998130.3001	1262039.3664

DR1

TYPE	STATION	NORTH	EAST
PC	10+00.00	998237.2661	1261594.4951
PRC	10+98.28	998216.9796	1261682.5953
PT	11+68.84	998209.5226	1261748.7361
POT	11+96.75	998191.5386	1261770.0775

**NOTES:**

1. PROJECT CONTROL WAS ESTABLISHED USING GNSS, THE GLOBAL NAVIGATION SATELLITE SYSTEM.
2. THE PROPOSED ALIGNMENT CONTROL DATA FOR THIS PROJECT HAS BEEN COMPILED FROM VARIOUS SOURCES. IF FURTHER INFORMATINO REGARDING PROJECT CONTROL IS NEEDED, PLEASE CONTACT THE LOCATION AND SURVEYS UNIT.

6/2/2018