


SIGN NUMBER: SP19116		BACKG COLOR: Fluorescent Orange		DESIGN BY: DHB		CHECKED BY: KLJ		Jul 30, 2019	
TYPE: STATIONARY		COPY COLOR: Black		PROJECT ID: BR-0002		LOCATION: N/A		DIV: 11	
QUANTITY: SEE PLANS									
SIGN WIDTH: 3'-6"									
HEIGHT: 1'-6"									
TOTAL AREA: 5.3 Sq.Ft.									
BORDER TYPE: INSET									
RECESS: 0.38"									
WIDTH: 0.63"									
RADII: 1.5"									
NO. Z BARS:		MAT'L: 0.080" (2.0 mm) ALUMINUM							
LENGTH:									

USE NOTES: 1,2

- Legend and border shall be direct applied black non-reflective sheeting.
- Background shall be NC GRADE B fluorescent orange retroreflective sheeting.

BORDER R=1.5"
TH=0.63"
IN=0.38"

Spacing Factor is 1 unless specified otherwise

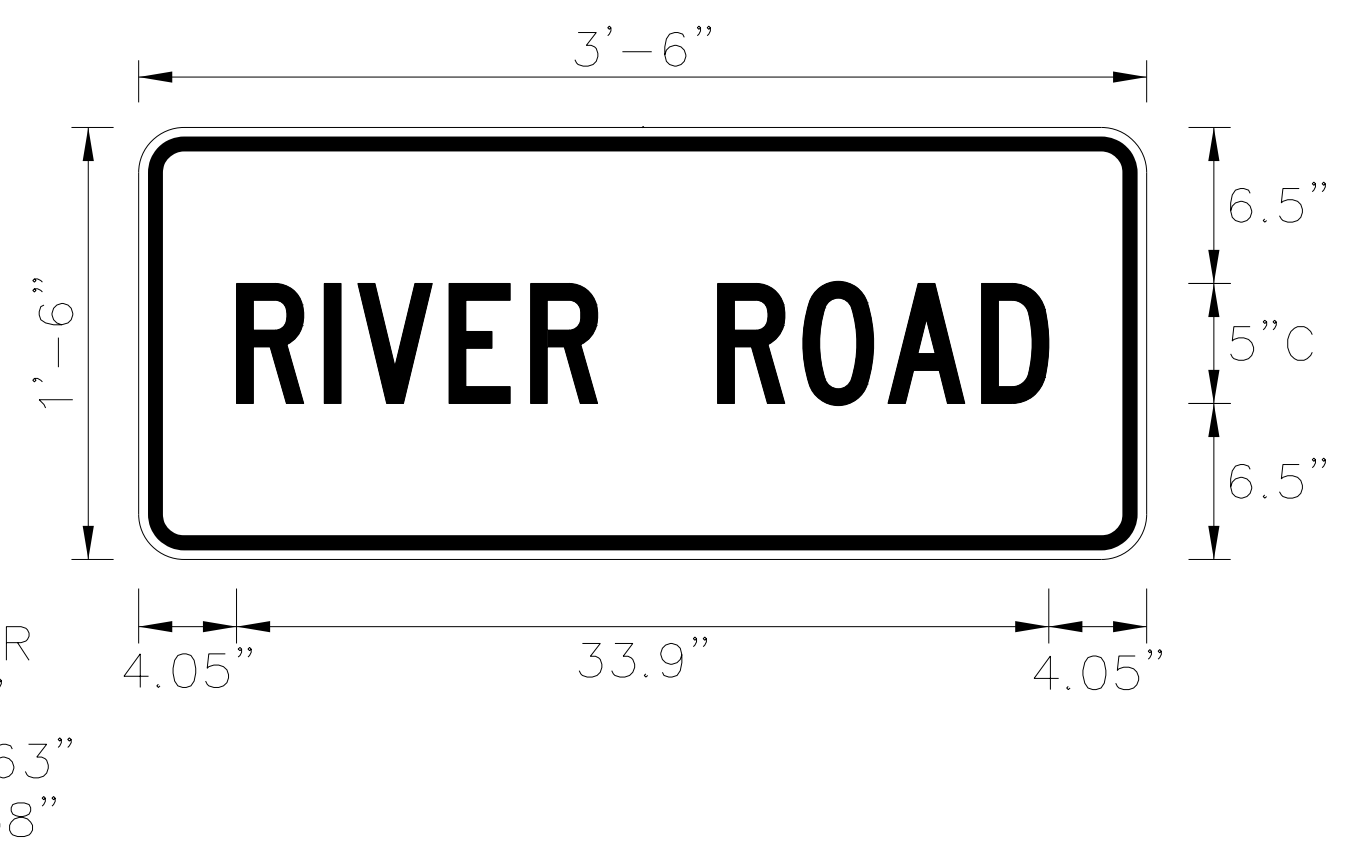

LETTER POSITIONS

Letter spacings are to start of next letter

	R	I	V	E	R		R	O	A	D										Series/Size Text Length	
	4.1	3.7	1.4	3.8	3.4	2.8	5	3.5	3.6	3.9	2.8	4.1								C 2000 33.9	

FILENAME: Guidsign_English NORTH CAROLINA D.O.T. SIGN DETAIL

4/24/2020 05:00 Division\NBR0002\Traffic\TrafficControl\TCP\BR0002_TC_GEN_TMPO2B.dgn User:KEDAS

APPROVED: <i>Asiley K. Matthews</i> <small>209FB6A6E345455</small> DATE: 8/16/2021			SPECIAL SIGN DESIGN RIVER ROAD SR 1504
DOCUMENT NOT CONSIDERED FINAL UNLESS ALL SIGNATURES COMPLETED			