


TEMPORARY PAVEMENT MARKING LEGEND	
C1(IV)	- COLD APPLIED PLASTIC (TYPE 4) - WHITE EDGELINE - (4")
P1	- PAINT - WHITE EDGELINE - (4")
P4	- PAINT - WHITE MINISKIP - (4")
P61	- PAINT - WHITE STOP BAR - (24")

REFER TO RSD NOS. 1205.01 AND 1205.02 FOR PLACEMENT OF TEMPORARY PAVEMENT MARKINGS UNLESS NOTED OTHERWISE.

MESSAGE NO. 1	MESSAGE NO. 2
ONE LANE ROAD 1 MILE	BE PREPARED TO STOP
CHANGEABLE MESSAGE SIGN	

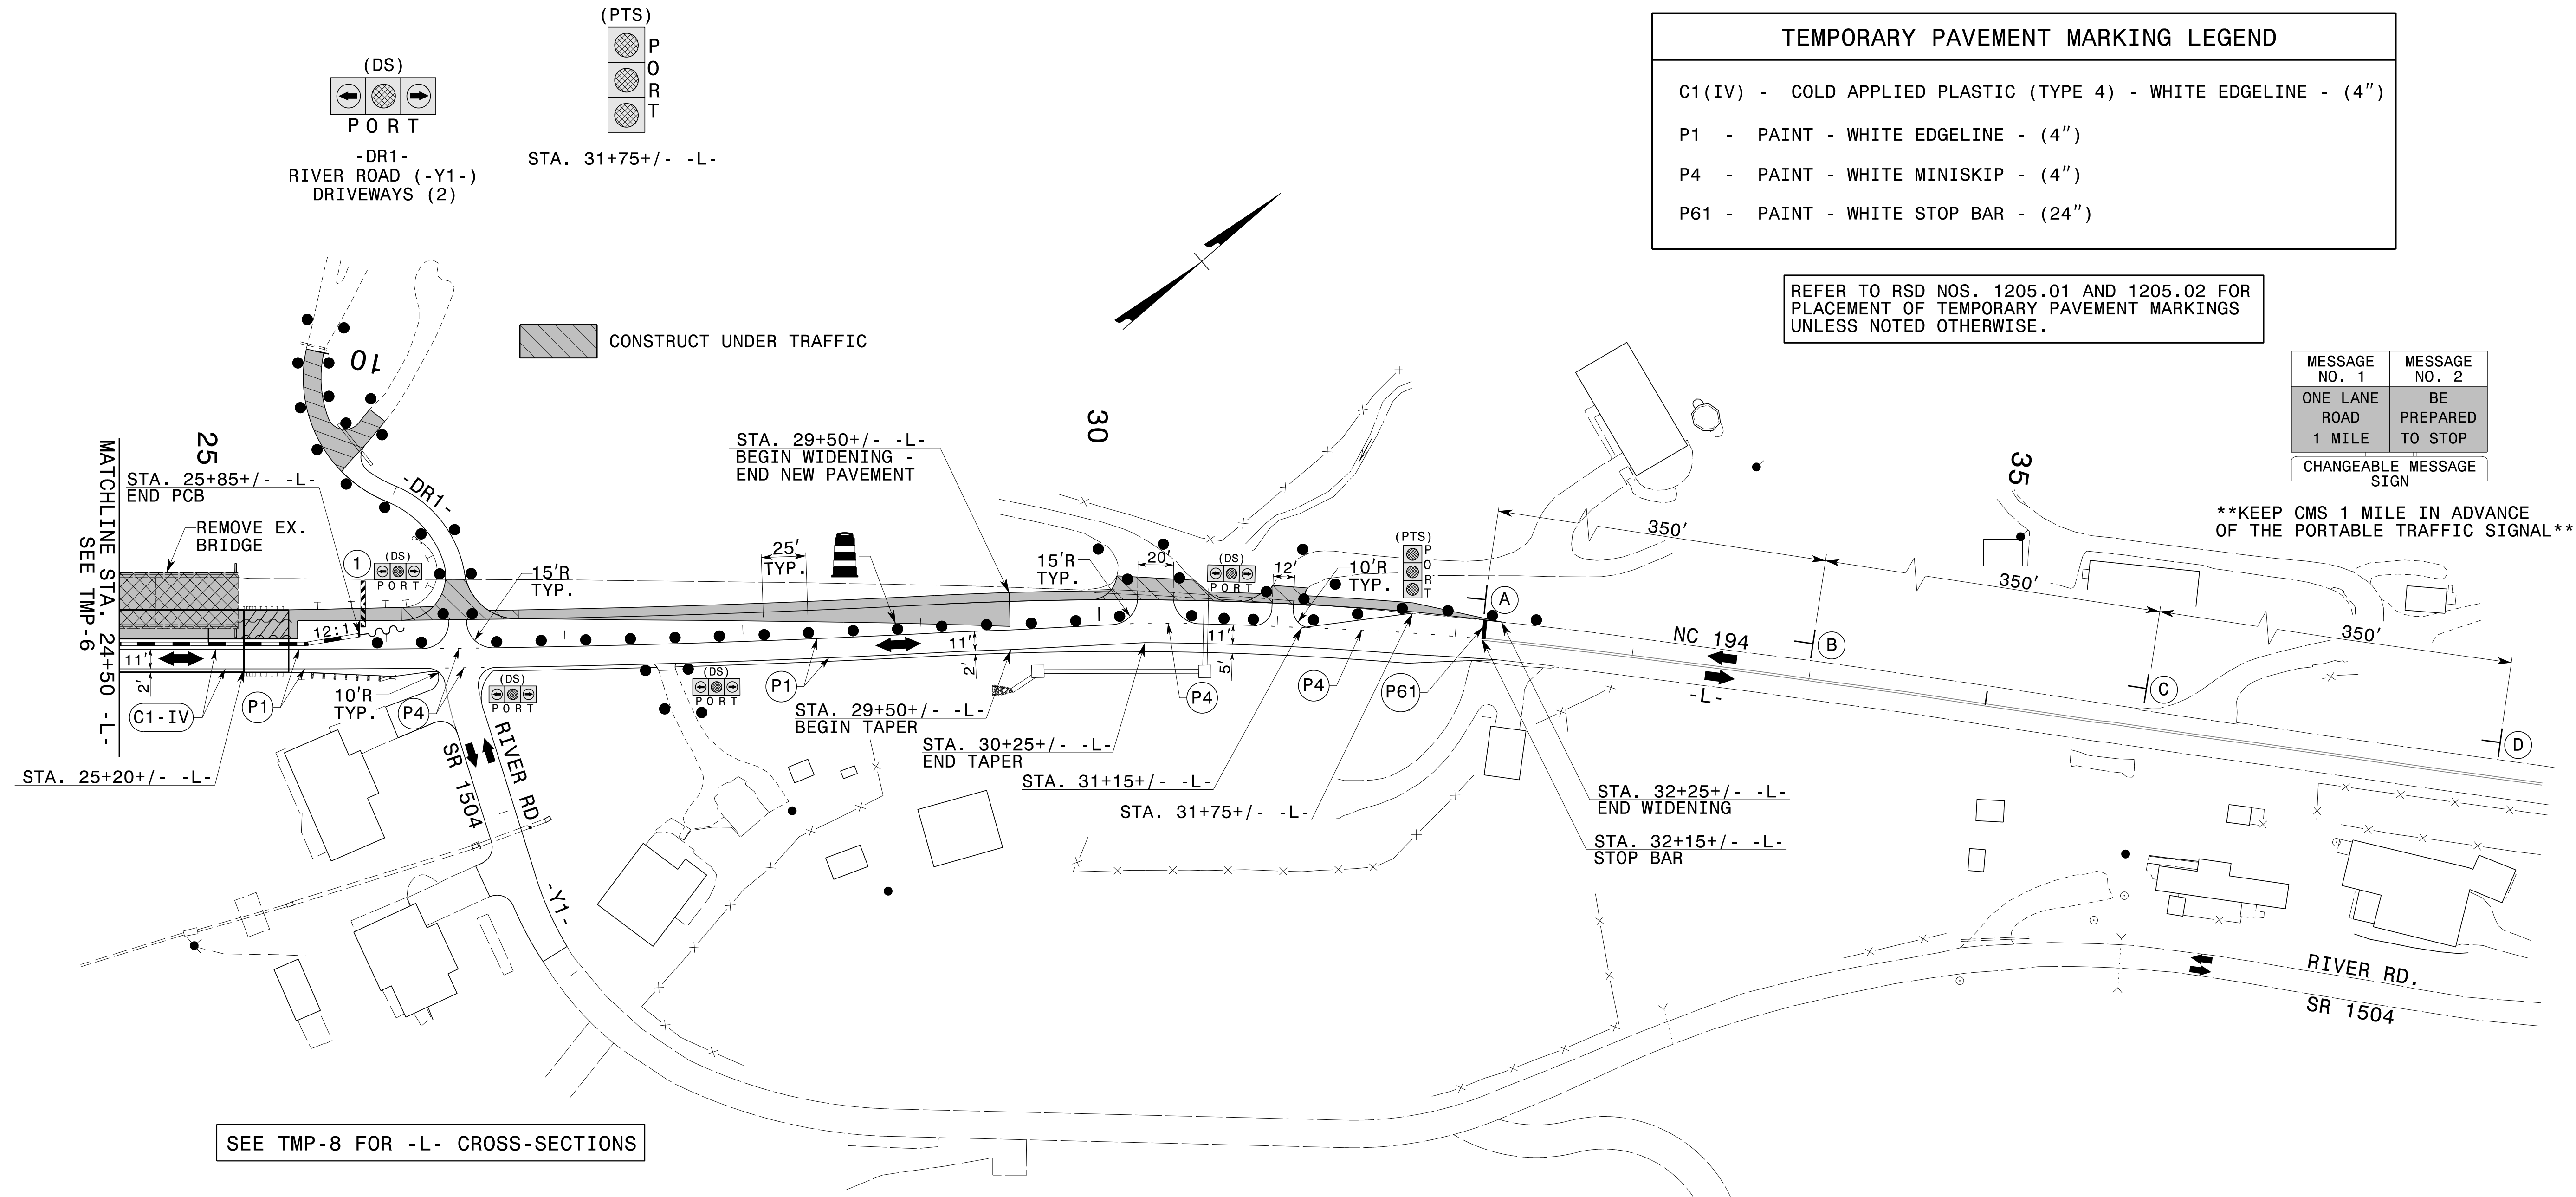

SEE TMP-8 FOR -L- CROSS-SECTIONS

CONTRACTOR SHALL MAINTAIN ACCESS TO ALL DRIVEWAYS

APPROVED: *Karen Dais*  
DATE: 8/16/2021

**DOCUMENT NOT CONSIDERED FINAL UNLESS ALL SIGNATURES COMPLETED**

**PHASE II DETAILS**

4/24/2020 05:00 Division\NBR0002\TrafficControl\TCP\BR0002\_TC\_PH2\_TMP07.dgn User:KEDAS