
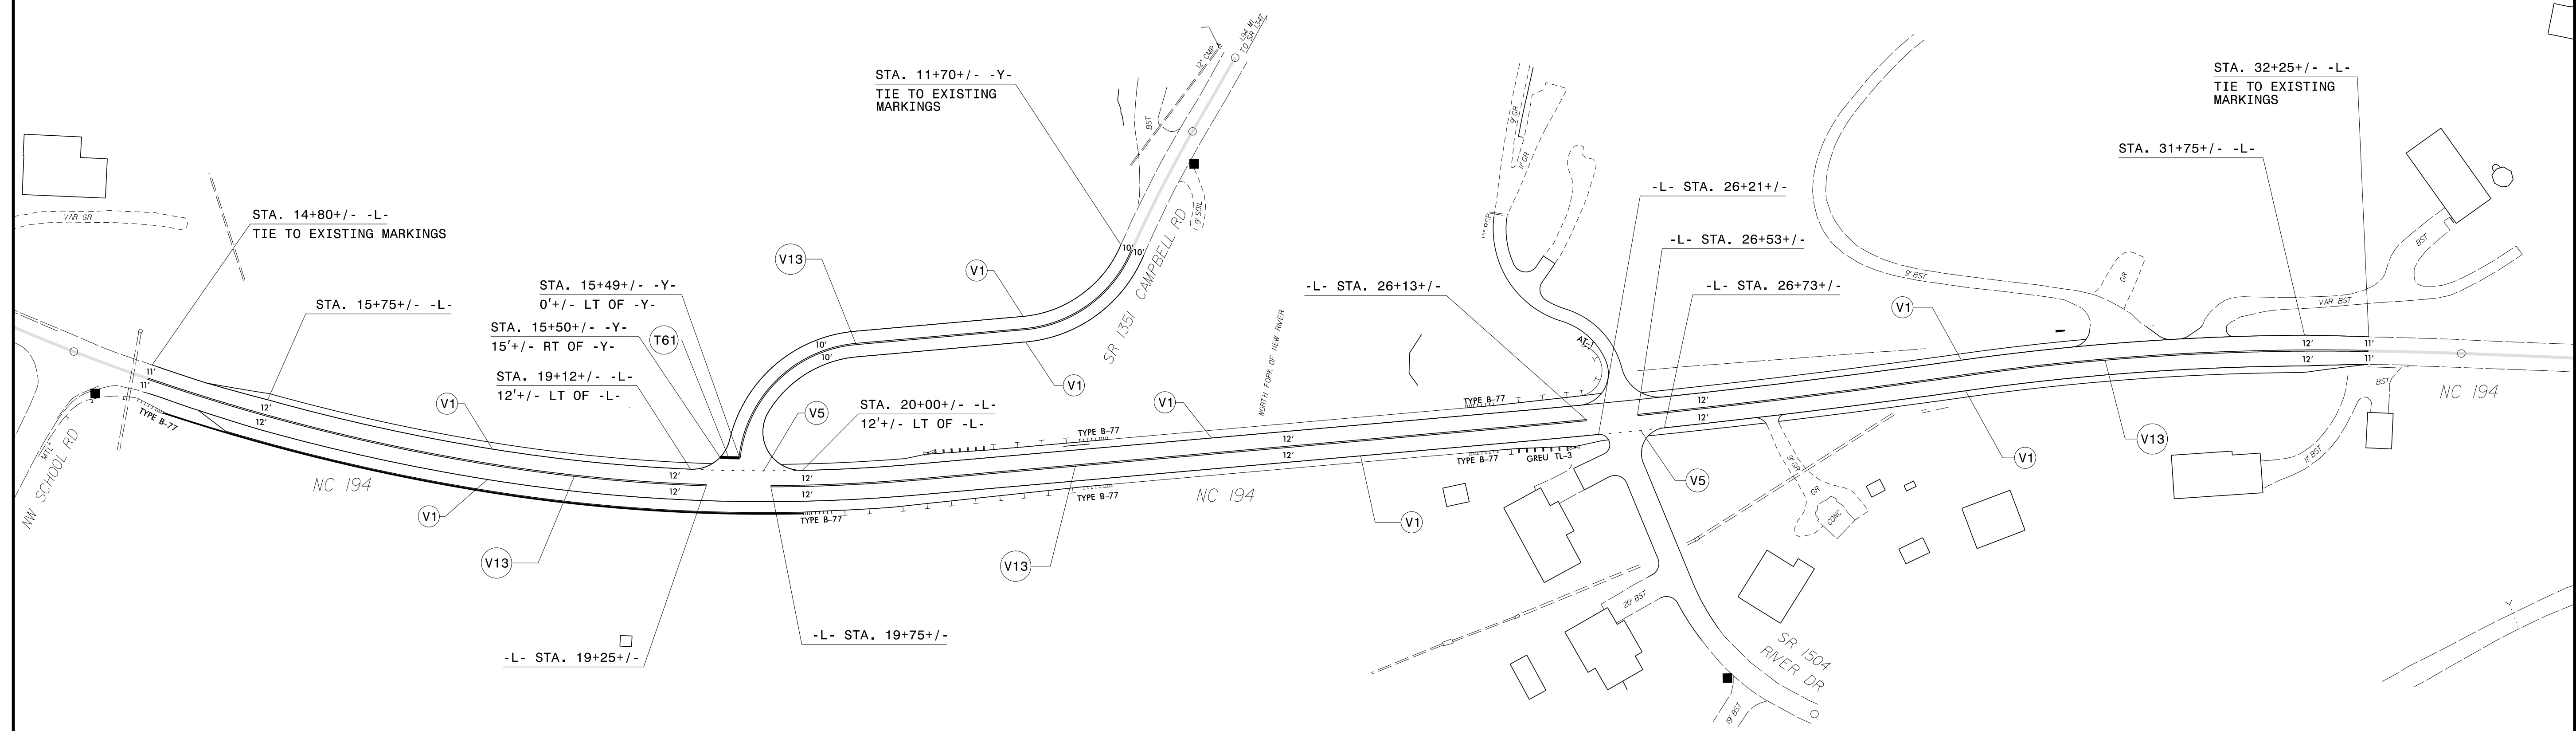


TIP NO.	SHEET NO.
BR-0002	PMP-02
APPROVED: <i>Jose Martinez</i>	DocuSigned by: 447DB418C886461...
DATE: 4/3/2020	
SEAL	
DOCUMENT NOT CONSIDERED FINAL UNLESS ALL SIGNATURES COMPLETED	

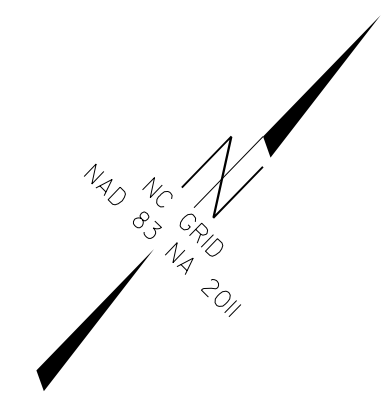

PAVEMENT MARKINGS

SYMBOL	DESCRIPTION
T61	WHITE STOPBAR (24", 90 MIL)
V1	WHITE EDGELINE (4", 20 MIL)
V5	2 FT. - 6 FT./SP WHITE MINISKIP (4", 20 MIL)
V13	YELLOW DOUBLE CENTER (4", 20 MIL)

PAVEMENT MARKING DETAIL

04/03/20
 U:\projects\2020 Sign Designs\Div I\BR-0002\210_PMP\BR-002_PMP_01.dgn
 User: jgmarfinez