

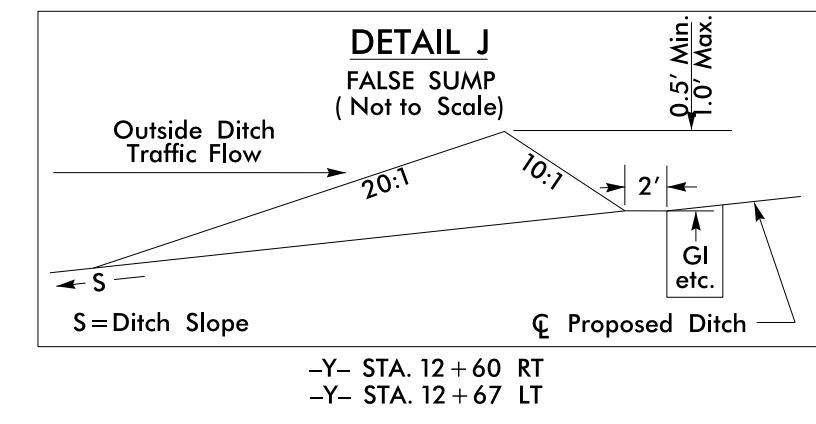
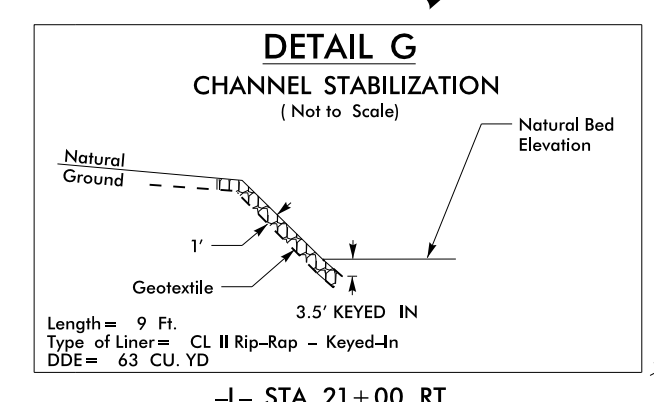
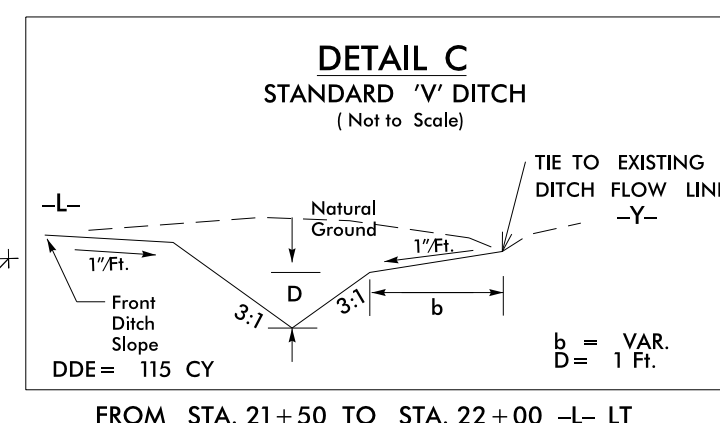
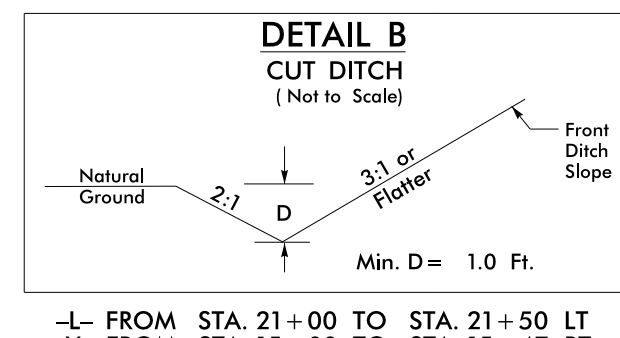


PROJECT REFERENCE NO.	SHEET NO.
BR-0002	EC-6/CONST.4
RW SHEET NO.	HYDRAULICS ENGINEER
ROADWAY DESIGN ENGINEER	

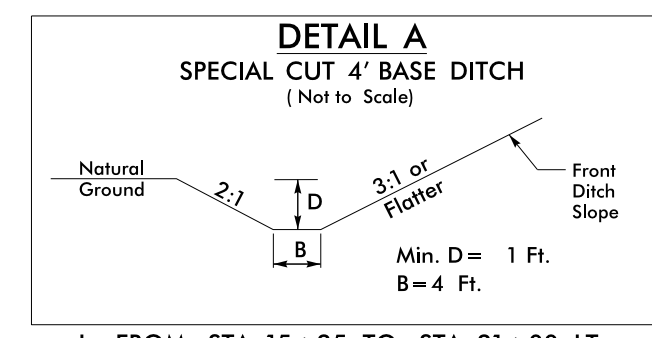

For Slopes Excavated Greater Than 10 feet
Install Matting for Erosion Control on
Entire Slope as Work Allows.

NOTE:
UTILIZE TEMPORARY SEDIMENT BASIN OR SPECIAL STILLING
BASIN(S) AS STILLING BASIN WHERE APPLICABLE.

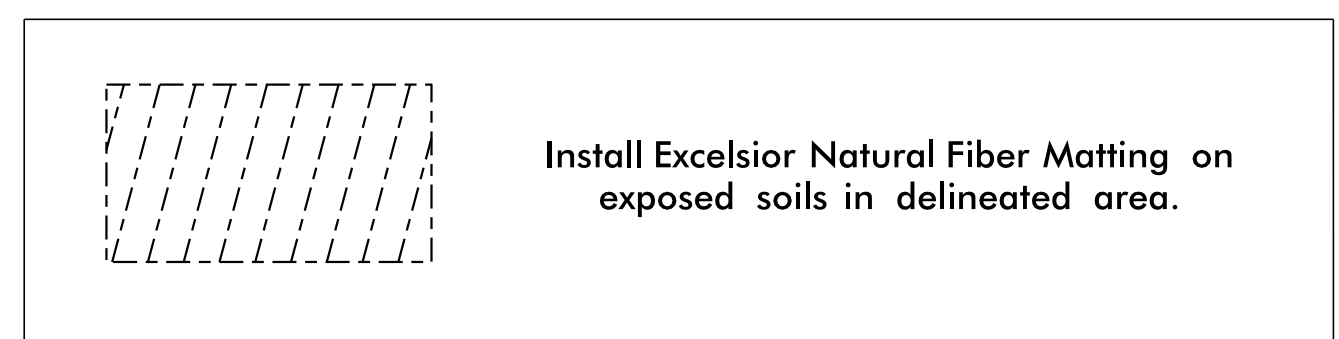

8/17/99

MATCHLINE -L- STA 24 + 50.00 SEE SHEET 5

