



401 QUANTITY REQ'D 1

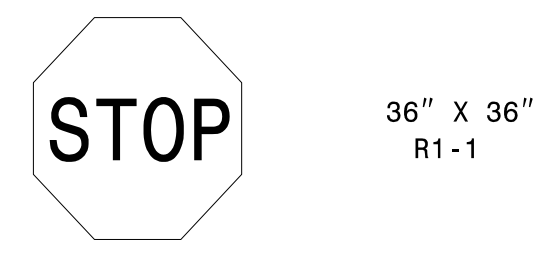


ONE "U" POST PER SIGN

406 QUANTITY REQ'D 1

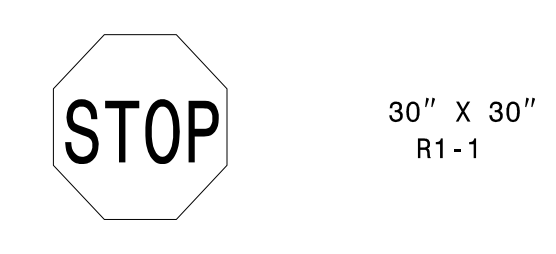


ONE "U" POST PER SIGN

402 QUANTITY REQ'D 1

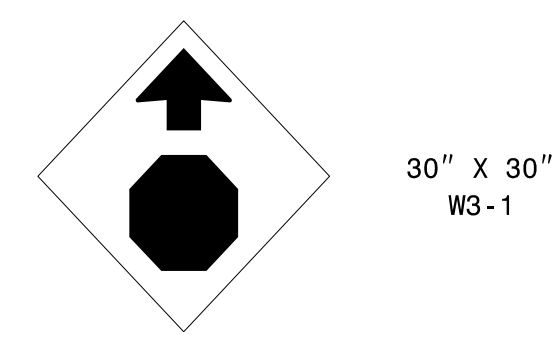


ONE "U" POST PER SIGN

403 QUANTITY REQ'D 1

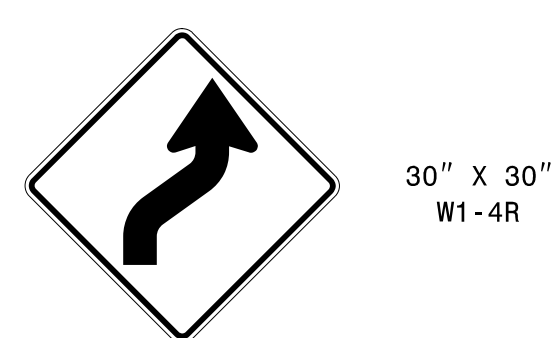


ONE "U" POST PER SIGN

404 QUANTITY REQ'D 1

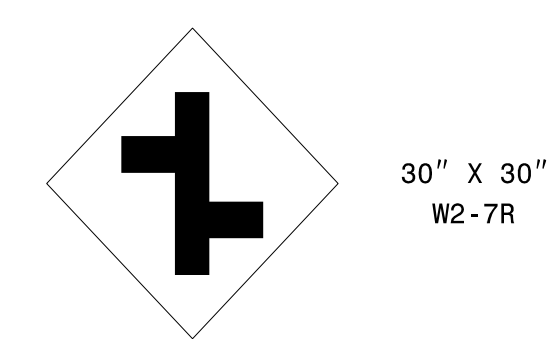


ONE "U" POST PER SIGN

405 QUANTITY REQ'D 1

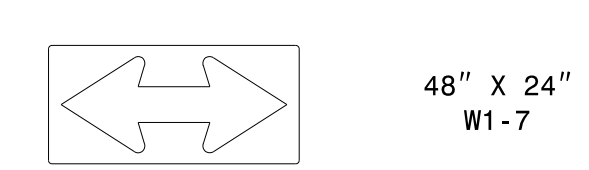

TWO "U" POSTS PER SIGN

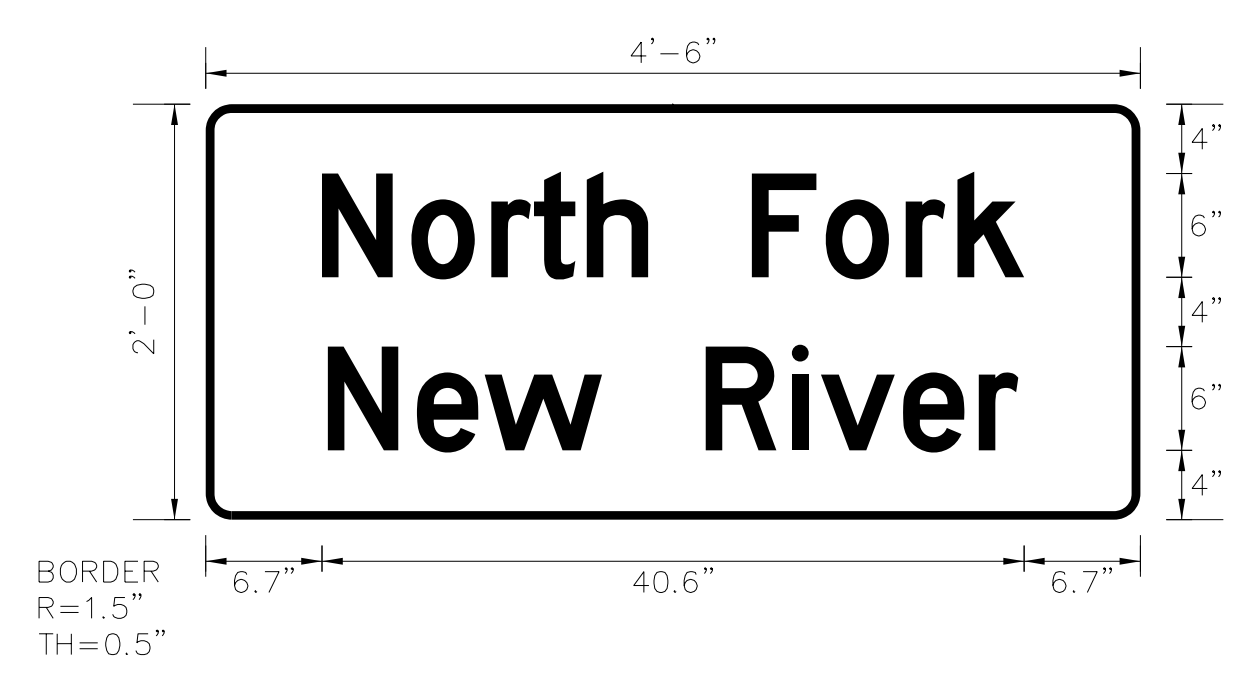SIGN NUMBER: 301,302 TYPE: D QUANTITY: 2 SIGN WIDTH: 4'-6" HEIGHT: 2'-0" TOTAL AREA: 9.0 Sq.Ft. BORDER TYPE: FLUSH RECESS: 0" WIDTH: 0.5" RADII: 1.5" NO. Z BARS: LENGTH:	BACKG COLOR: Green COPY COLOR: White SYMBOL	DESIGN BY: none PROJECT ID: ID CHECKED BY: LOCATION: Mar 17, 2020 DIV: DIV	
<p>USE NOTES: 1,2</p> <ol style="list-style-type: none"> Legend and border(except those that are colored black) shall be direct applied Grade C sheeting. Background shall be Grade C reflective sheeting. Shields; A, B, and C type arrows shall be on 0.032" (0.8mm) aluminum with Grade C reflective sheeting and demountable. Bottom panel shall be yellow Grade C sheeting. Legend shall be direct applied black non-reflective sheeting. Arrow shall be on 0.032" aluminum, black non-reflective sheeting an demountable. Yellow panel is: 		 <p>BORDER R=1.5" TH=0.5"</p> <p>Spacing Factor is 1 unless specified otherwise</p>	
<p>LETTER POSITIONS</p> <table border="1"> <thead> <tr> <th colspan="13">Letter spacings are to start of next letter</th> <th>Series/Size</th> </tr> <tr> <th colspan="13"></th> <th>Text Length</th> </tr> </thead> <tbody> <tr> <td>6.7</td><td>5.2</td><td>4.6</td><td>2.5</td><td>3.1</td><td>3.5</td><td>6</td><td>4.3</td><td>4.6</td><td>3</td><td>3.8</td><td>6.7</td><td></td><td>D 2000</td> </tr> <tr> <td colspan="13">N o r t h F o r k</td> <td>40.6</td> </tr> <tr> <td>7.1</td><td>5.2</td><td>3.9</td><td>6.8</td><td>6</td><td>5</td><td>1.7</td><td>4.7</td><td>4.4</td><td>2.3</td><td>7.1</td><td></td><td>D 2000</td> </tr> <tr> <td colspan="13">N e w R i v e r</td> <td>39.9</td> </tr> </tbody> </table>			Letter spacings are to start of next letter													Series/Size														Text Length	6.7	5.2	4.6	2.5	3.1	3.5	6	4.3	4.6	3	3.8	6.7		D 2000	N o r t h F o r k													40.6	7.1	5.2	3.9	6.8	6	5	1.7	4.7	4.4	2.3	7.1		D 2000	N e w R i v e r													39.9
Letter spacings are to start of next letter													Series/Size	
													Text Length	
6.7	5.2	4.6	2.5	3.1	3.5	6	4.3	4.6	3	3.8	6.7		D 2000	
N o r t h F o r k													40.6	
7.1	5.2	3.9	6.8	6	5	1.7	4.7	4.4	2.3	7.1		D 2000	
N e w R i v e r													39.9	
FILENAME: BR-0002_Sign_Designs		NORTH CAROLINA D.O.T. SIGN DETAIL	

TYPE "D" & "E" SIGNS

04/03/20
 U:\projects\2020_Sign_Designs\Div 11\BR-0002\250_Signing\BR-0002-SGN_01.dgn
 Jose Martinez