



6/23/16  
28-MAY-2020 07:46  
R:\Projects\Corridor\BR002\_Rdy\_xpl\_Y.dgn  
\$\$\$\$SERIAL\$\$\$\$

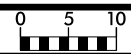

PROJ. REFERENCE NO. BR-0002  
SHEET NO. X-27

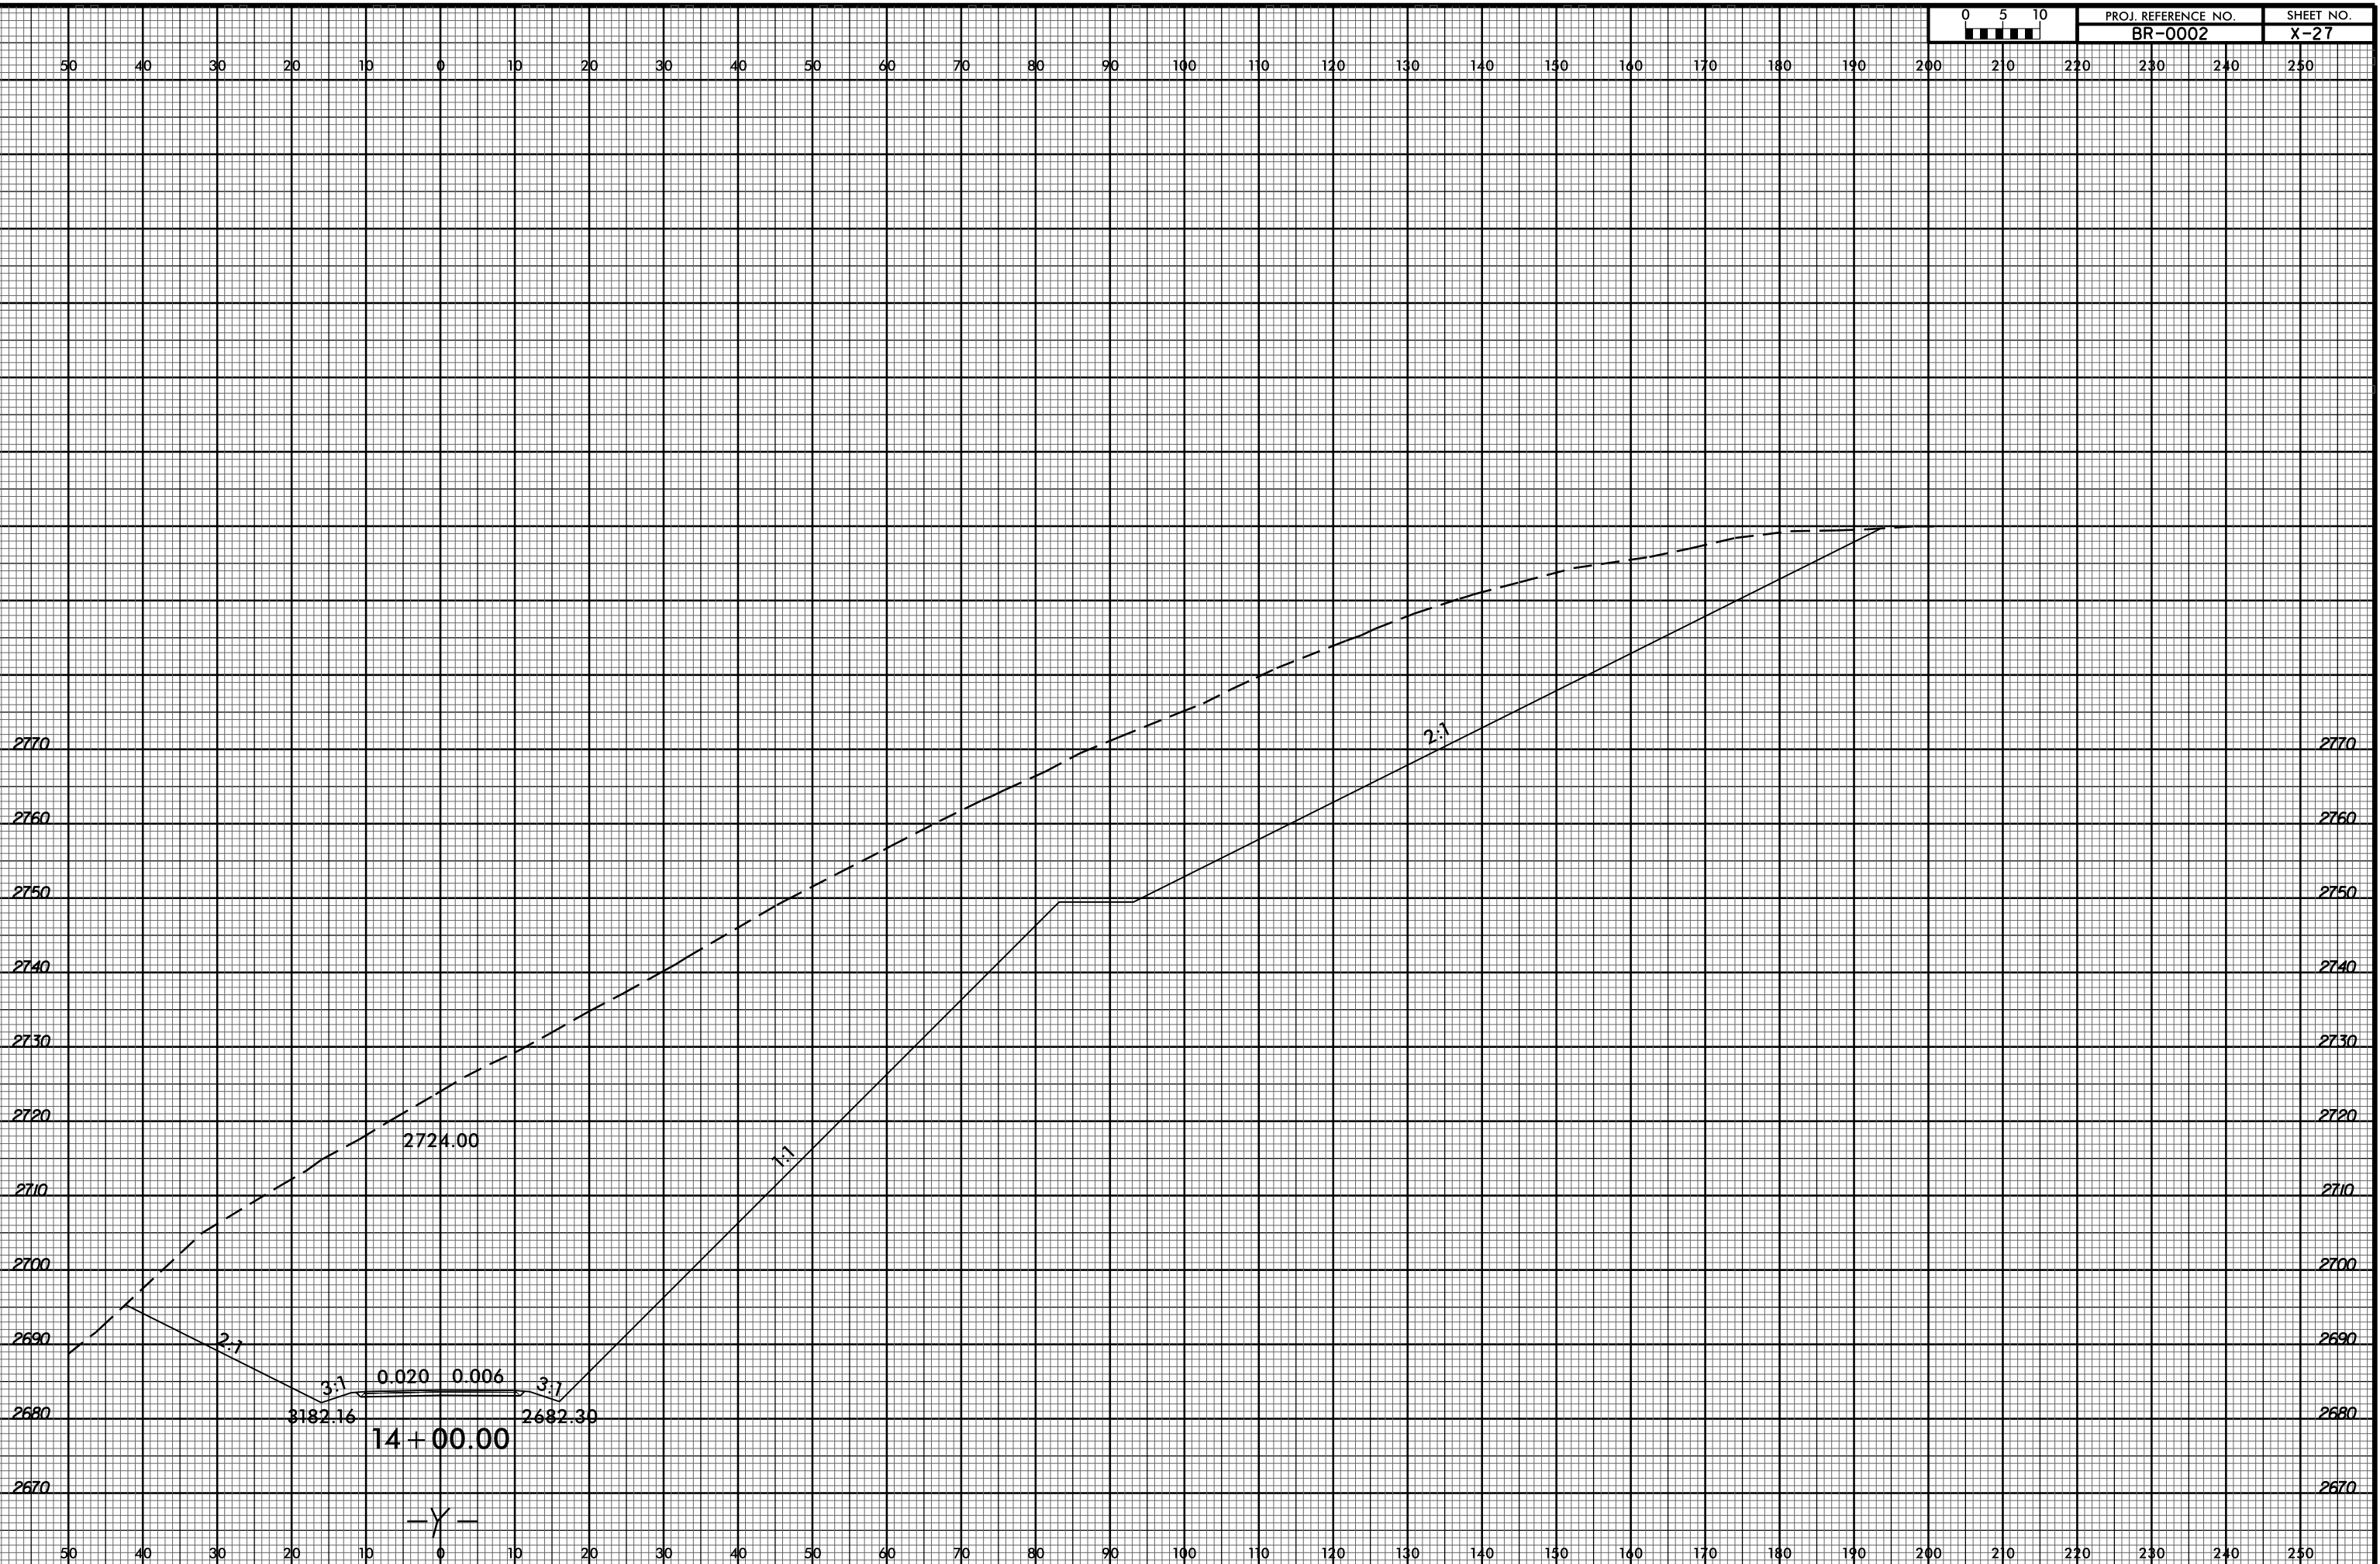

2770  
2760  
2750  
2740  
2730  
2720  
2710  
2700  
2690  
2680  
2670

2724.00  
2682.16  
14+00.00  
2682.30

2:1  
1:1  
2:1