


DETAIL A, TYPICAL SECTION - ANCHORED WALL DRIVEN H-PILES WITH SHEET PILES
 TYPICAL SECTION FROM STA 15+00 -L- TO STA 17+75 -L- (DOUBLE ROW OF GROUND ANCHORS SHOWN, AS NEEDED)
 **SEE PLANS FOR FINISHED GRADE.

PREPARED BY: MHS DATE: 4/14/20
 REVIEWED BY: SCC DATE: 4/14/20

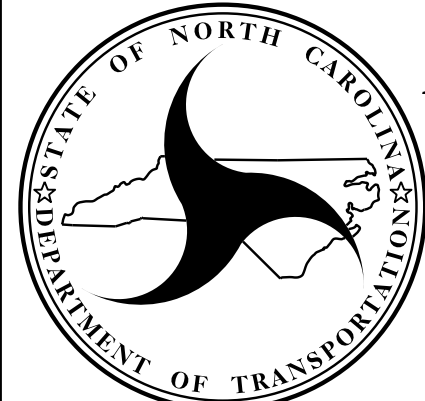

**NORTH CAROLINA
 DEPARTMENT OF TRANSPORTATION
 DIVISION OF HIGHWAYS**

**GEOTECHNICAL
 ENGINEERING UNIT**

**BRIDGE NO. 8 ON NC 194
 OVER N. FORK NEW RIVER
 RETAINING WALL NO. 1
 DETAIL A - TYPICAL SECTION**

REVISIONS					
NO.	BY	DATE	NO.	BY	DATE
1			3		
2			4		