


I HEREBY CERTIFY THESE PLANS ARE THE AS-BUILT PLANS

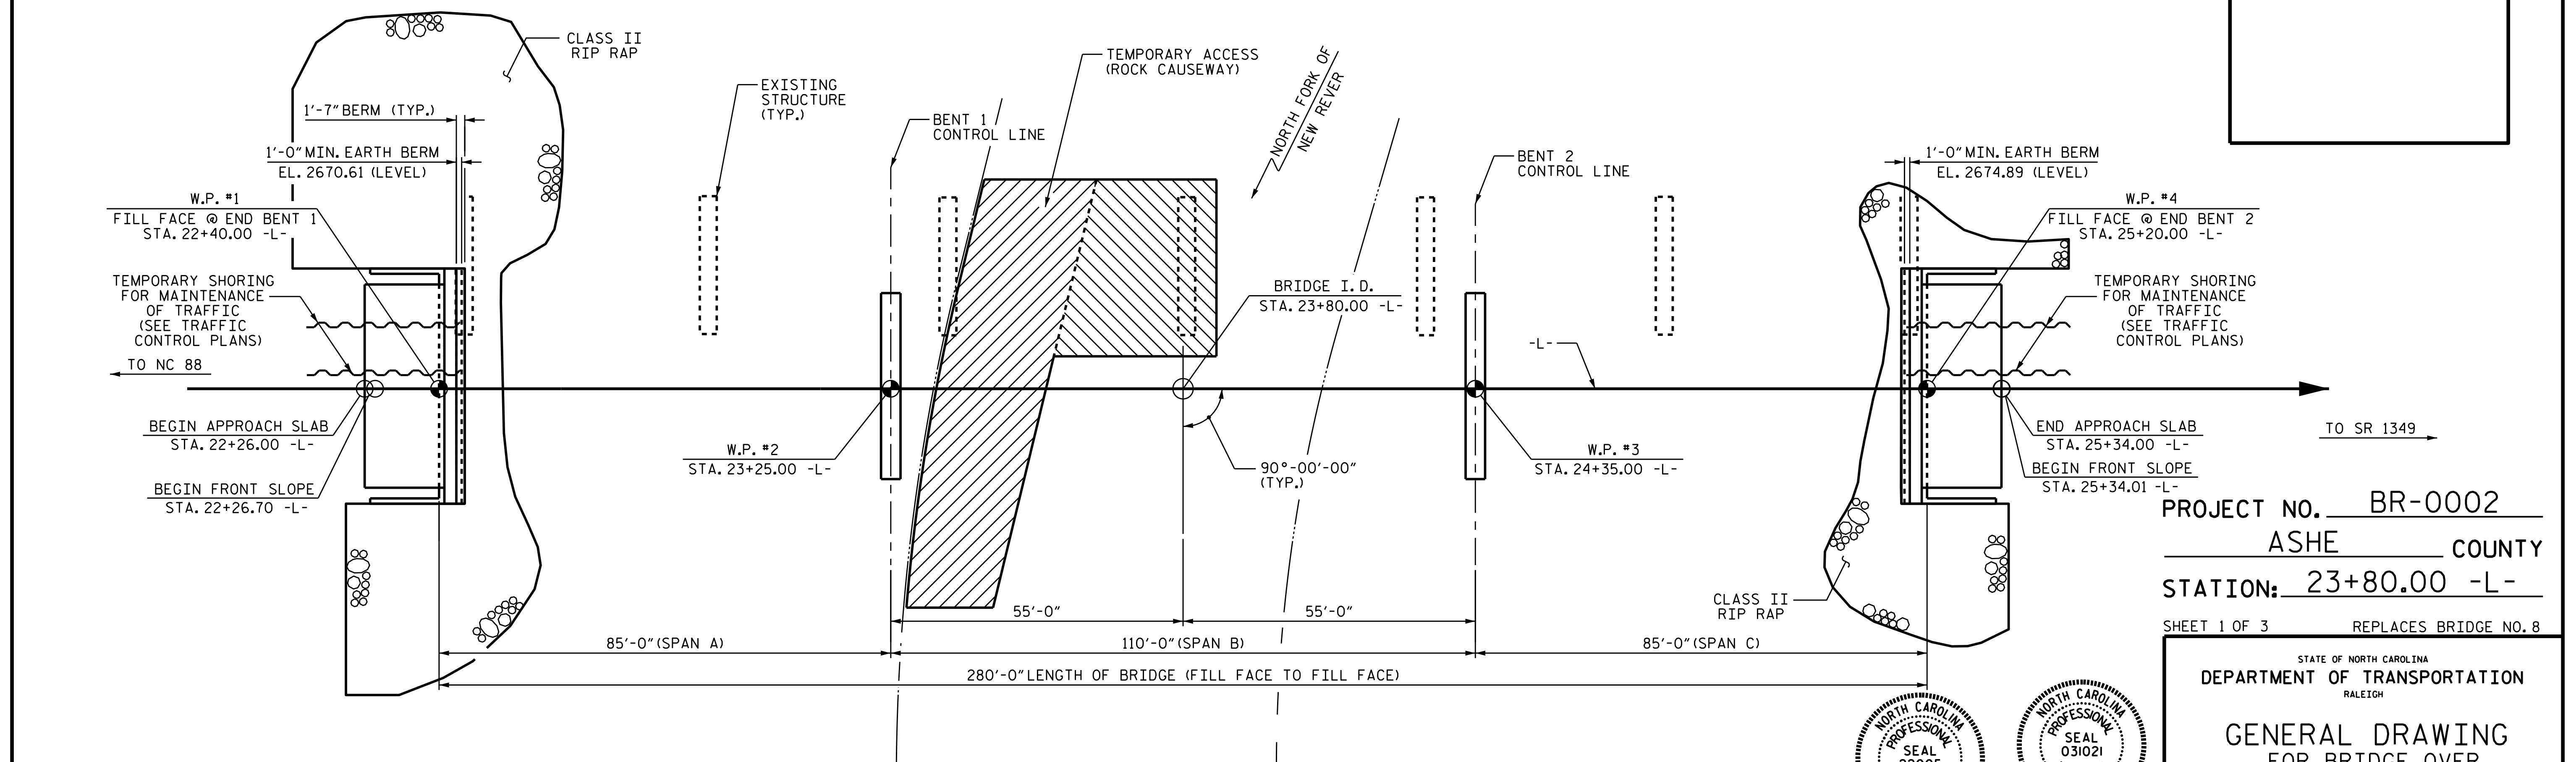

PROJECT NO. BR-0002
 ASHE COUNTY
 STATION: 23+80.00 -L-
 SHEET 1 OF 3 REPLACES BRIDGE NO. 8

STATE OF NORTH CAROLINA
 DEPARTMENT OF TRANSPORTATION
 RALEIGH

GENERAL DRAWING
 FOR BRIDGE OVER
 NORTH FORK OF NEW RIVER
 ON NC 88 AND SR 1349

PROFESSIONAL ENGINEER
 SEAL 22005
 A. KEITH PASOAN

PROFESSIONAL ENGINEER
 SEAL 031021
 AMBER M. LEE

DocuSigned by:
 A. Keith Pasochal
 8/3/2021

DocuSigned by:
 Amber M. Lee
 8/3/2021

DRAWN BY : M. G. SHAIKH DATE : 06/2020
 CHECKED BY : H. LOCKLEAR DATE : 06/2020
 DESIGN ENGINEER OF RECORD : K. PUROHIT DATE : 11/2019

REMOVE AFTER EXISTING BENT DEMOLITION

DOCUMENT NOT CONSIDERED FINAL UNLESS ALL SIGNATURES COMPLETED

REVISIONS						SHEET NO.
NO.	BY:	DATE:	NO.	BY:	DATE:	S-1
1			3			TOTAL SHEETS
2			4			40