


LINK SLAB AT BENT (STAGE I)

LINK SLAB AT BENT (STAGE II)

* FOR CLOSURE POUR DETAILS, SEE SHEET S-9.
 ** SIP METAL FORMS IN THE CLOSURE BAY SHALL BE INSTALLED AFTER STAGE II DECK HAS BEEN CAST.

PROJECT NO. BR-0002
 ASHE COUNTY
 STATION: 23+80.00 -L-

SHEET 3 OF 5

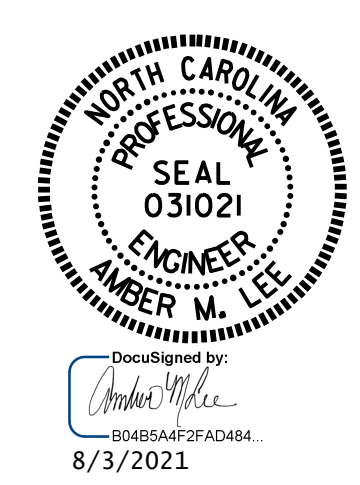

STATE OF NORTH CAROLINA
 DEPARTMENT OF TRANSPORTATION
 RALEIGH

SUPERSTRUCTURE TYPICAL SECTION

DRAWN BY: M. G. SHAIKH DATE: 06/2020
 CHECKED BY: A. LEE DATE: 06/2020
 DESIGN ENGINEER OF RECORD: K. PUROHIT DATE: 11/2019

DOCUMENT NOT CONSIDERED FINAL UNLESS ALL SIGNATURES COMPLETED

REVISIONS						SHEET NO.
NO.	BY:	DATE:	NO.	BY:	DATE:	S-8
1			3			TOTAL SHEETS 40
2			4			