


WB LANES		
SLAB NO.	LANE	LENGTH OF REPAIR
15	RT	6 FT
16	RT	10 FT
17	RT	6 FT

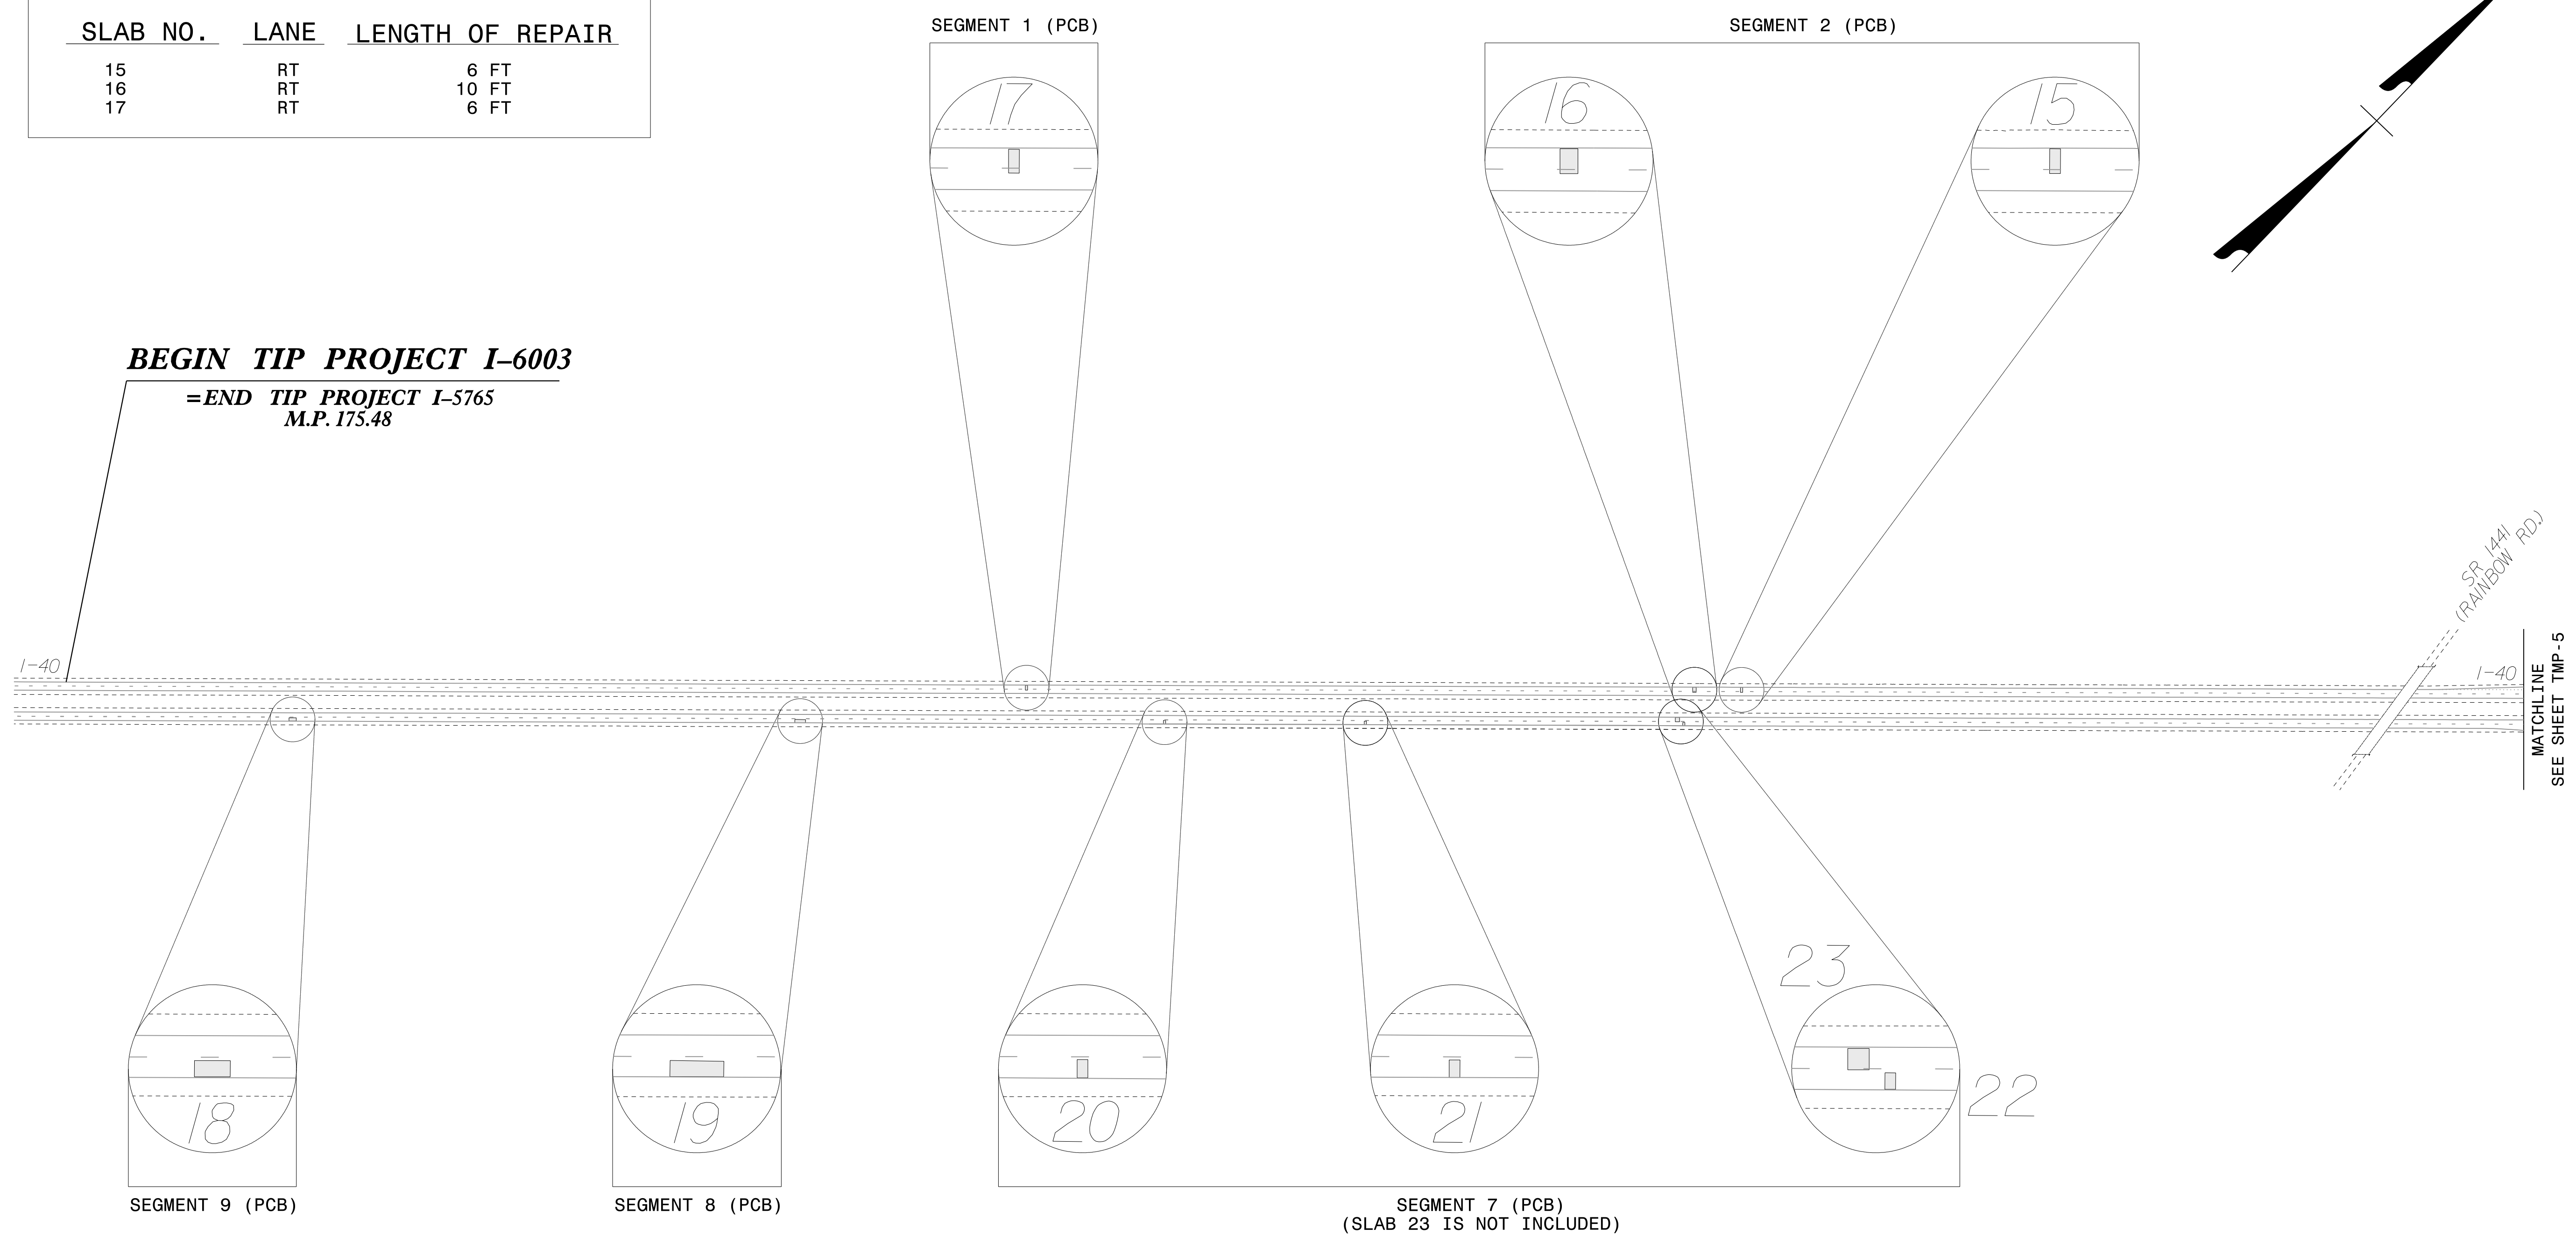

EB LANES		
SLAB NO.	LANE	LENGTH OF REPAIR
18	RT	20 FT
19	RT	20 FT
20	RT	6 FT
21	RT	6 FT
22	RT	6 FT
23	LT	12 FT

19-JUL-2021 11:45
 P:\NCDOT\I-6003-I-40_Rehab\TMP\Plans\I-6003-TMP_TCP_4.dgn
 abeshear.s AT_PCOUAT13U

2610 WYCLIFF ROAD
 SUITE 410
 RALEIGH, NC 27607
 PHONE: 919.881.9939
 NC COA No. F-0929

APPROVED: _____ DATE: _____ SEAL 	<p> DIVISION OF HIGHWAYS STATE OF NORTH CAROLINA DEPARTMENT OF TRANSPORTATION WORK ZONE TRAFFIC CONTROL </p>	<p align="center">SLAB & SEGMENT LOCATIONS OVERVIEW</p>
<p align="center">DOCUMENT NOT CONSIDERED FINAL UNLESS ALL SIGNATURES COMPLETED</p>		