
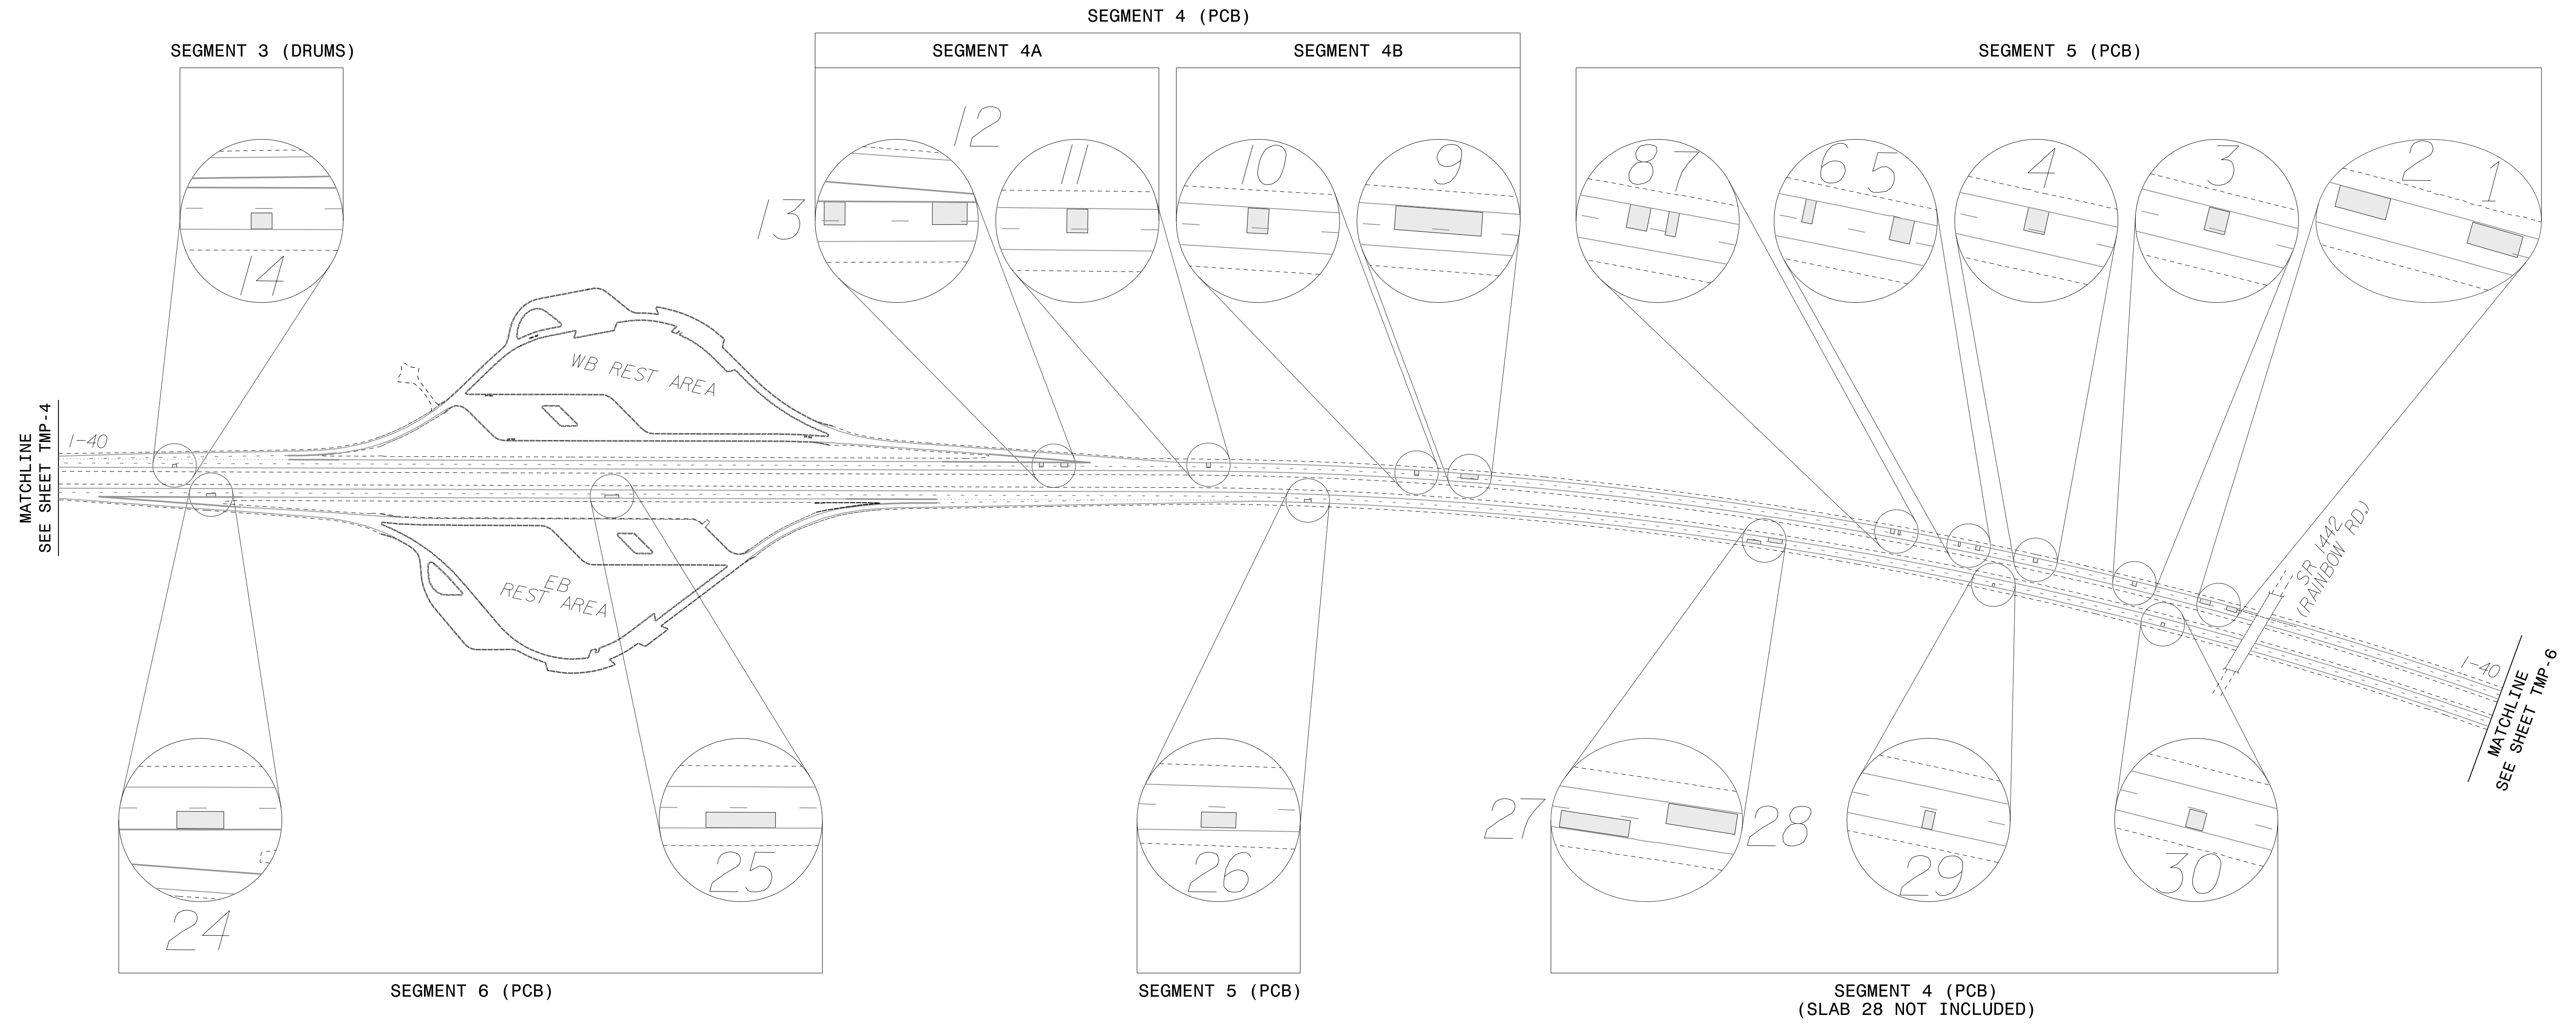


WB LANES		
SLAB NO.	LANE	LENGTH OF REPAIR
1	RT	30 FT
2	RT	30 FT
3	RT	12 FT
4	RT	12 FT
5	RT	12 FT
6	RT	6 FT
7	RT	6 FT
8	RT	12 FT
9	RT	50 FT
10	RT	12 FT
11	RT	12 FT
12	RT	20 FT
13	RT	12 FT
14	LT	12 FT

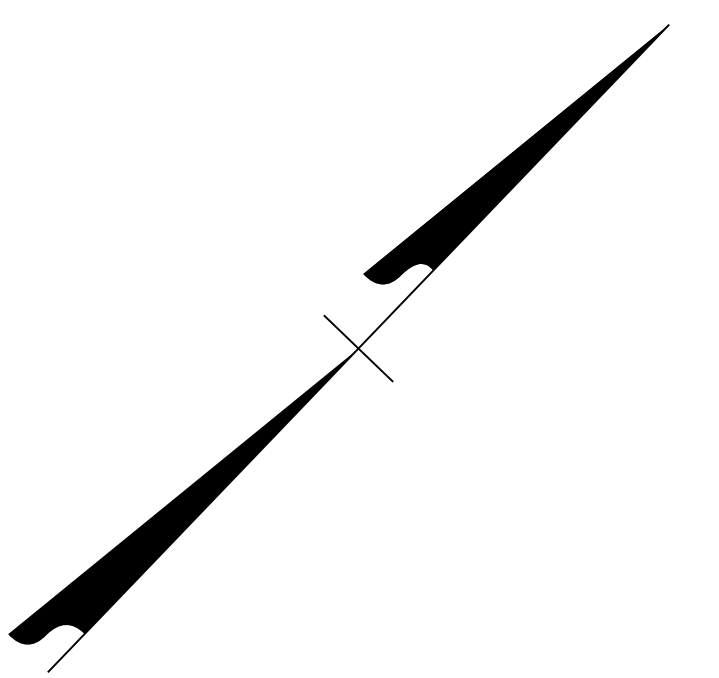

EB LANES		
SLAB NO.	LANE	LENGTH OF REPAIR
24	RT	27 FT
25	RT	40 FT
26	RT	20 FT
27	RT	40 FT
28	LT	40 FT
29	RT	6 FT
30	RT	10 FT

19-JUL-2021 11:45  
 P:\NCDOT\I-6003-I-40\_Rehab\TMP\Plans\I-6003\_TMP\_ICP\_5.dgn  
 abeshear-s AT PCOUAT13U

2610 WYCLIFF ROAD  
 SUITE 410  
 RALEIGH, NC 27607  
 PHONE: 919.881.9939  
 NC COA No. F-0929

APPROVED: _____ DATE: _____ SEAL 		SLAB & SEGMENT LOCATIONS OVERVIEW
DOCUMENT NOT CONSIDERED FINAL UNLESS ALL SIGNATURES COMPLETED		