


EB LANES		
SLAB NO.	LANE	LENGTH OF REPAIR
31	RT	24 FT
32	RT	12 FT
33	RT	6 FT
34	RT	15 FT
35	RT	6 FT
36	RT	10 FT
37	RT	16 FT

END TIP PROJECT I-6003
 =BEGIN TIP PROJECT I-0911A
 LET JULY 2017
 M.P. 179.12

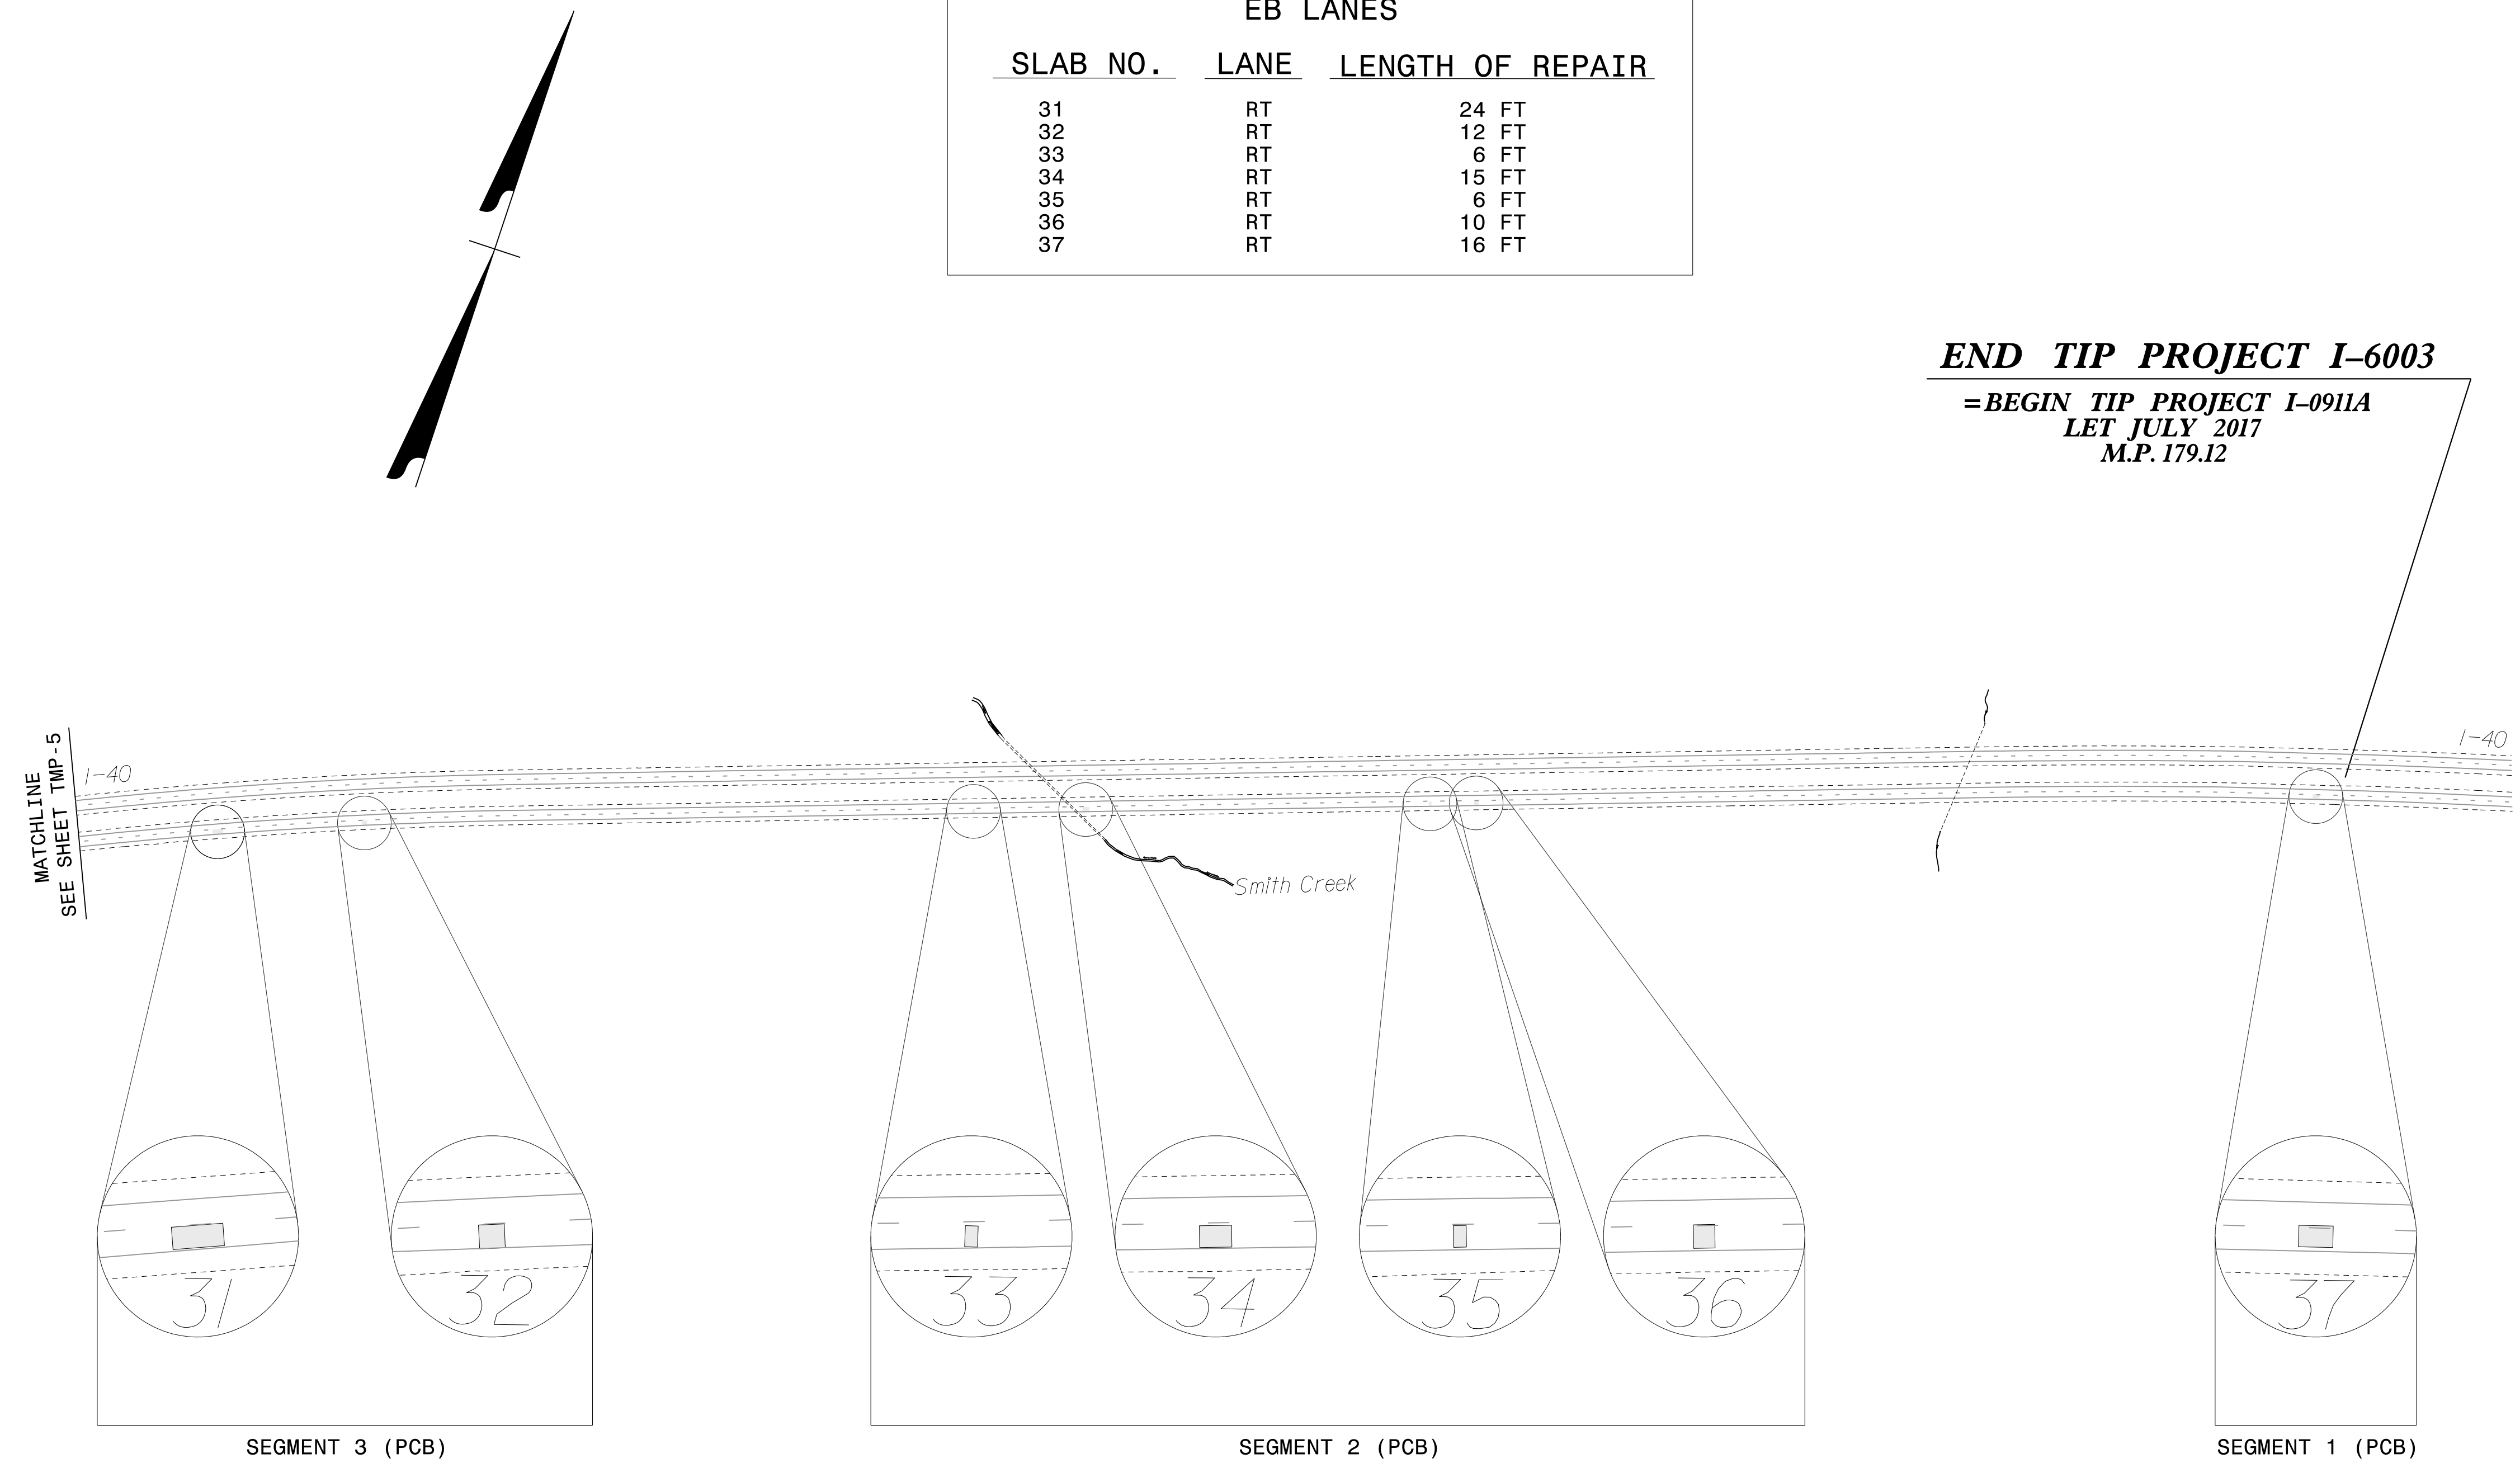

19-JUL-2021 11:46
 P:\NCDOT\I-6003 I-40_Rehab\TMP\Plans\I-6003_TMP_TCP_6.dgn
 abeshear.s AT_PCOUAT3U

2610 WYCLIFF ROAD
 SUITE 410
 RALEIGH, NC 27607
 PHONE: 919.881.9939
 NC COA No. F-0929

APPROVED: _____ DATE: _____ SEAL 8/6/2021		<p align="center">SLAB & SEGMENT LOCATIONS OVERVIEW</p>
<p align="center">DOCUMENT NOT CONSIDERED FINAL UNLESS ALL SIGNATURES COMPLETED</p>		