
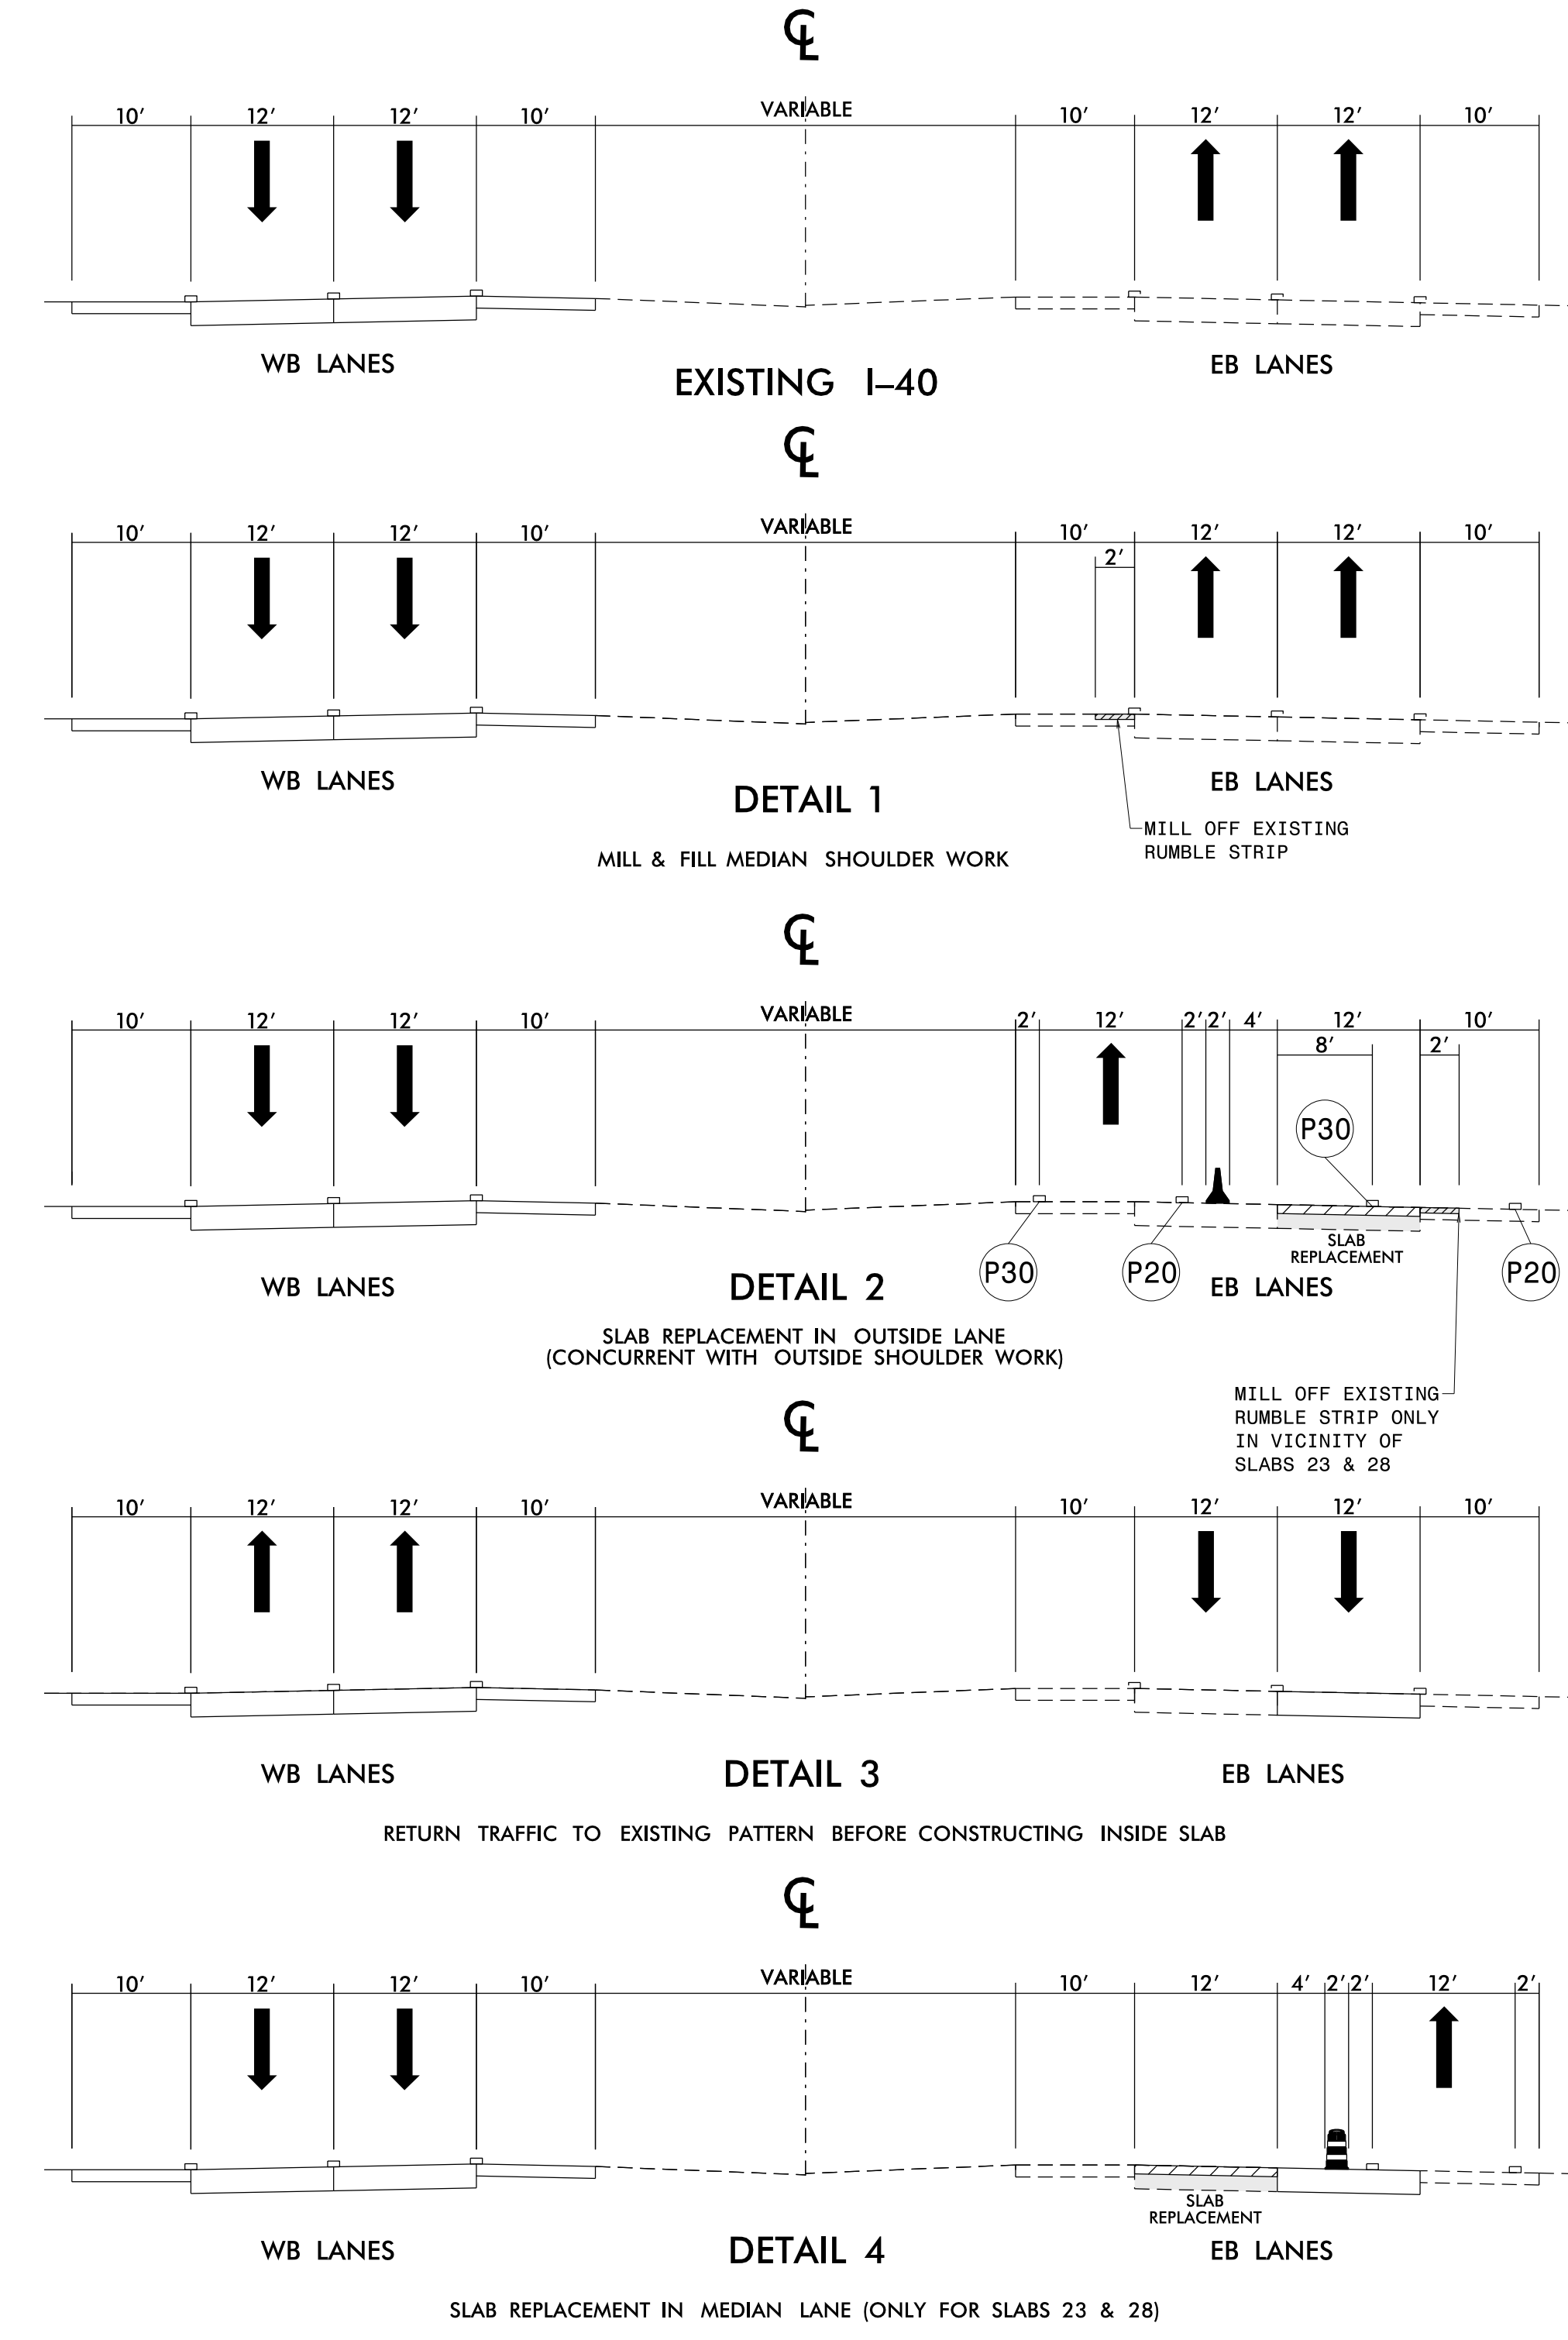


### I-40 WB CONSTRUCTION

### I-40 EB CONSTRUCTION

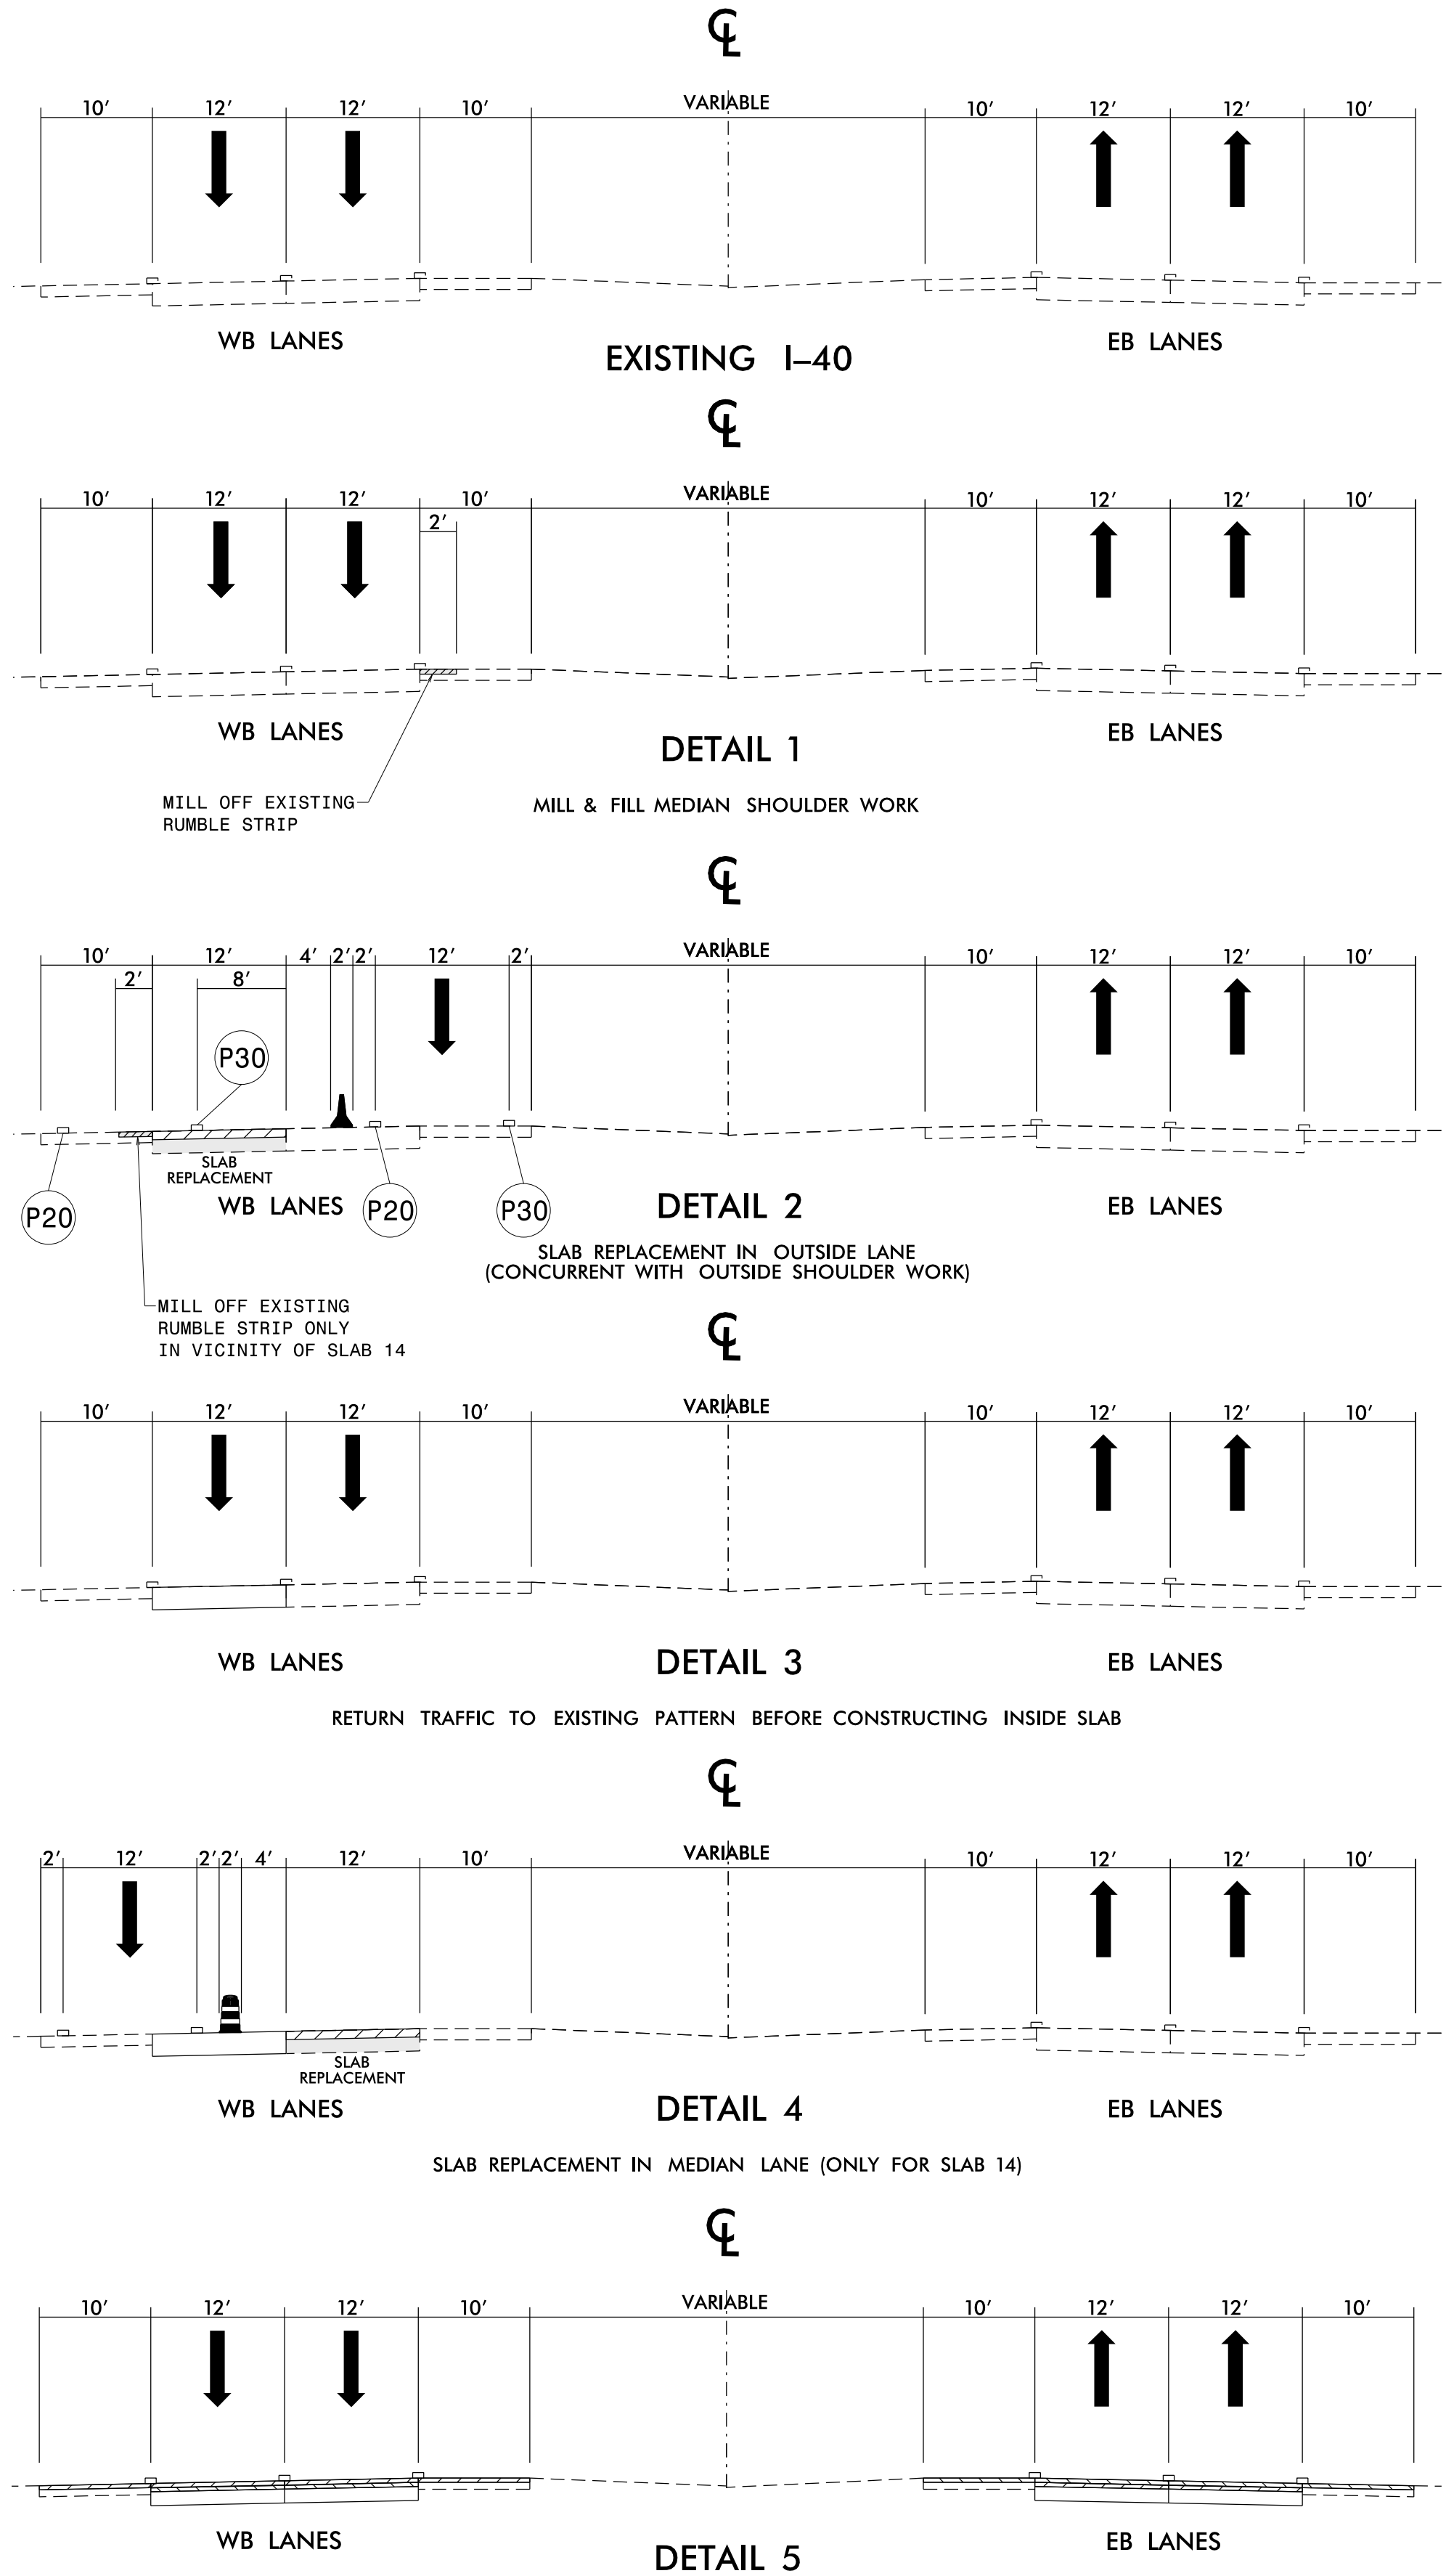


TEMPORARY PAVEMENT MARKING		
P20	WHITE EDGELINE	PAINT (6")
P30	YELLOW EDGELINE	PAINT (6")

APPROVED: \_\_\_\_\_  
DATE: \_\_\_\_\_

SEAL

**DOCUMENT NOT CONSIDERED FINAL UNLESS ALL SIGNATURES COMPLETED**

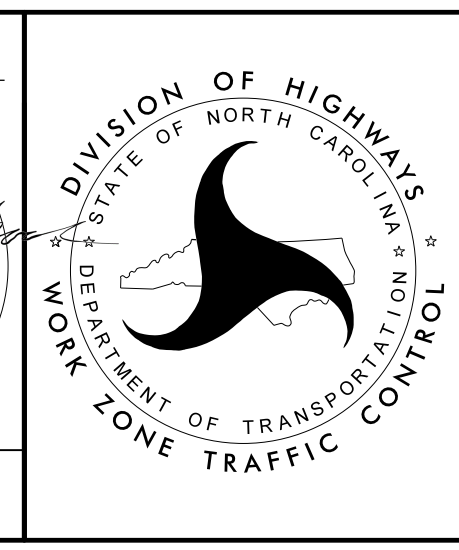

TYPICALS

19-JUL-2021 11:16  
 P:\NCDOT\I-6003-I-40\_Rehab\TMP\Plans\I-6003-TMP\_TCP\_7.dgn  
 abeshear-s AT PC0413U

2610 WYCLIFF ROAD  
SUITE 410  
RALEIGH, NC 27607  
PHONE: 919.881.9939  
NC COA No. F-0929