


I-40 WB - CLOSURE OF RIGHT LANE MERGING INTO I-40 WB

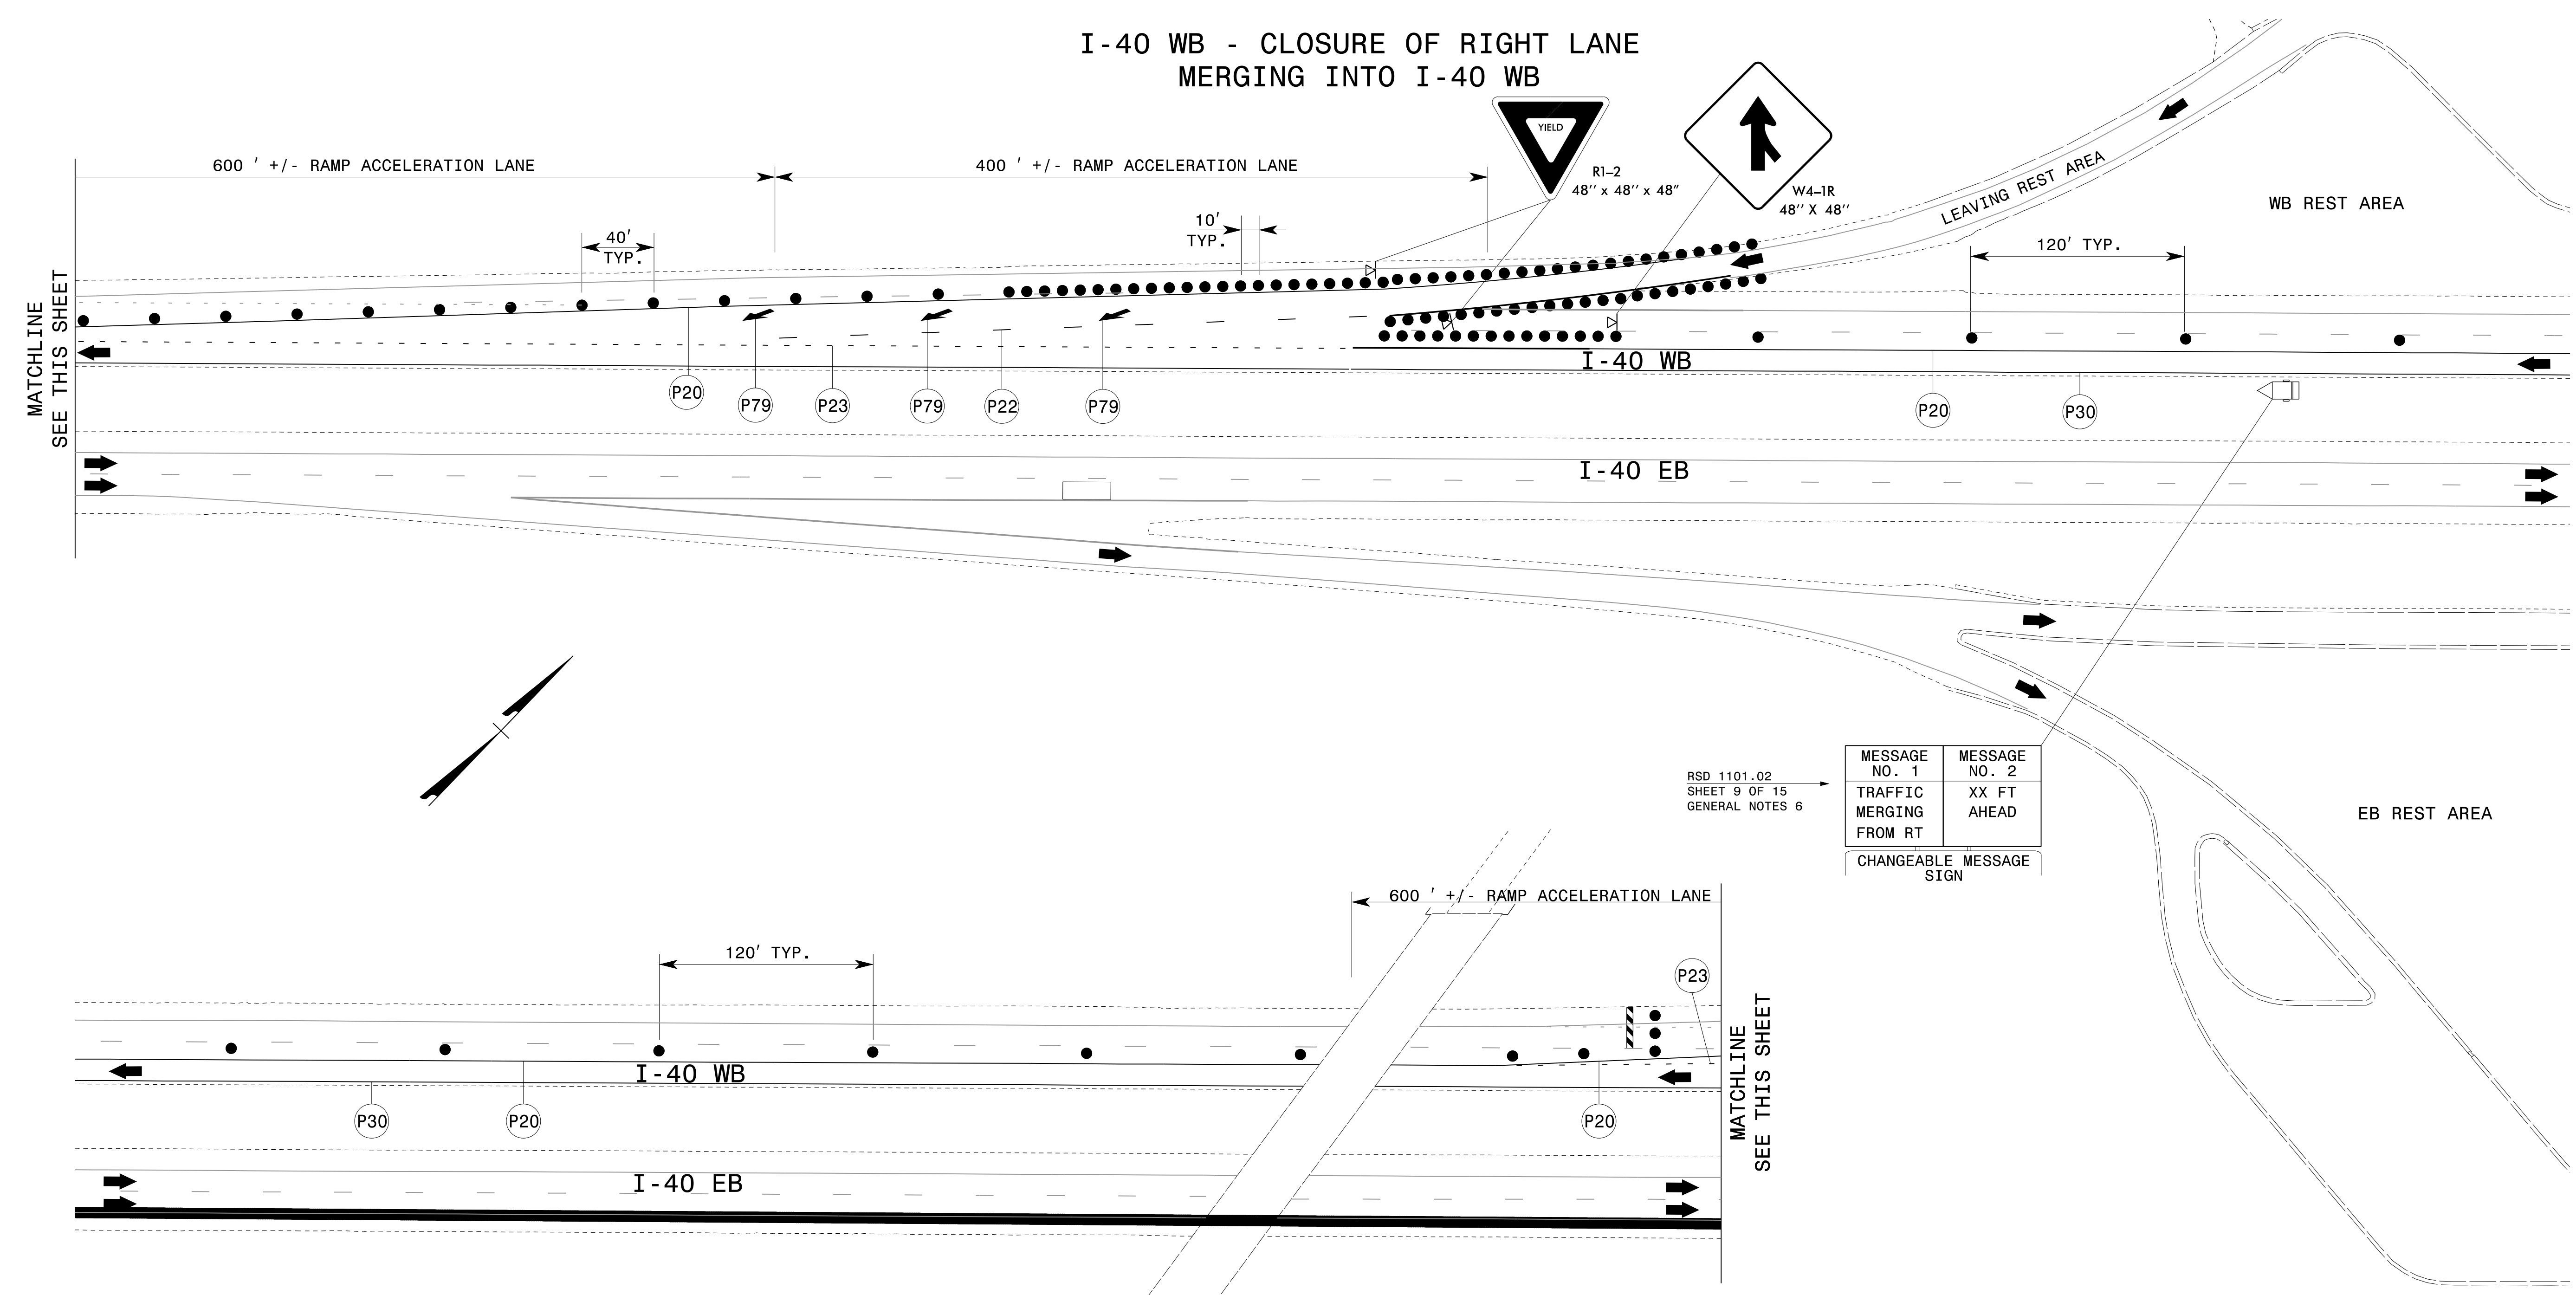

MATCHLINE
SEE THIS SHEET

RSD 1101.02
SHEET 9 OF 15
GENERAL NOTES 6


MESSAGE NO. 1	MESSAGE NO. 2
TRAFFIC MERGING FROM RT	XX FT AHEAD
CHANGEABLE MESSAGE SIGN	

TEMPORARY PAVEMENT MARKING		
P20	WHITE EDGELINE	PAINT (6")
P23	WHITE 3 FT / 9 FT MINISKIP	PAINT (6")
P22	10 FT WHITE SKIP	PAINT (6")
P30	YELLOW EDGELINE	PAINT (6")
PAVEMENT MARKING SYMBOLS AND CHARACTERS		
P79	PAINT MERGE ARROW	PAINT

APPROVED: _____
DATE: _____

SEAL

**DOCUMENT NOT CONSIDERED FINAL
UNLESS ALL SIGNATURES COMPLETED**

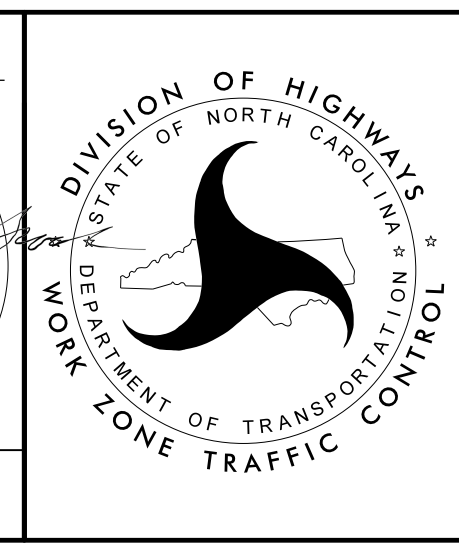

**WB REST AREA
I-40 ON RAMP DETAIL**

2610 WYCLIFF ROAD
SUITE 410
RALEIGH, NC 27607
PHONE: 919.881.9939
NC COA No. F-0929

19-JUL-2021 11:16
P:\NCDOT\I-6003-I-40_Rehab\TMP\Plans\I-6003_TMP_TCP_10.dgn
abeshear.s AT PCOUAT13U