

TEMPORARY PAVEMENT MARKING	
P20	WHITE EDGELINE PAIN (6")
P23	WHITE 3 FT / 9 FT MINISKIP PAIN (6")
P30	YELLOW EDGELINE PAIN (6")
P40	WHITE GORELINE PAIN (8")




MATCHLINE
SEE THIS SHEET

MATCHLINE
SEE THIS SHEET

19-JUL-2021 11:16
P:\NCDOT\I-6003-I-40_Rehab\TMP\Plans\I-6003_TMP_ICP_16.dgn
abeshear-s AT_PCOUAT13U

Dewberry
 2610 WYCLIFF ROAD
 SUITE 410
 RALEIGH, NC 27607
 PHONE: 919.881.9939
 NC COA No. F-0929

APPROVED: _____
 DATE: _____
 SEAL
 NORTH CAROLINA PROFESSIONAL ENGINEER
 J. TODD BROOKS
 17586
 8/6/2021

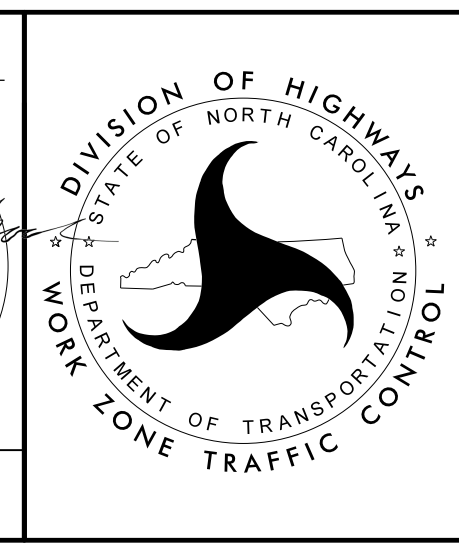

I-40 EB RIGHT LANE CLOSURE
 DETAIL FOR SLAB 24 & 25

DOCUMENT NOT CONSIDERED FINAL
UNLESS ALL SIGNATURES COMPLETED