
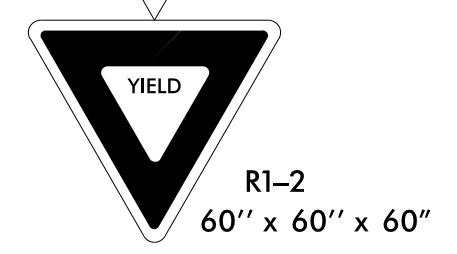


MESSAGE NO. 1	MESSAGE NO. 2
TRAFFIC MERGING FROM RT	XX FT AHEAD

CHANGEABLE MESSAGE SIGN

RSD 1101.02
SHEET 9 OF 15
GENERAL NOTES 6

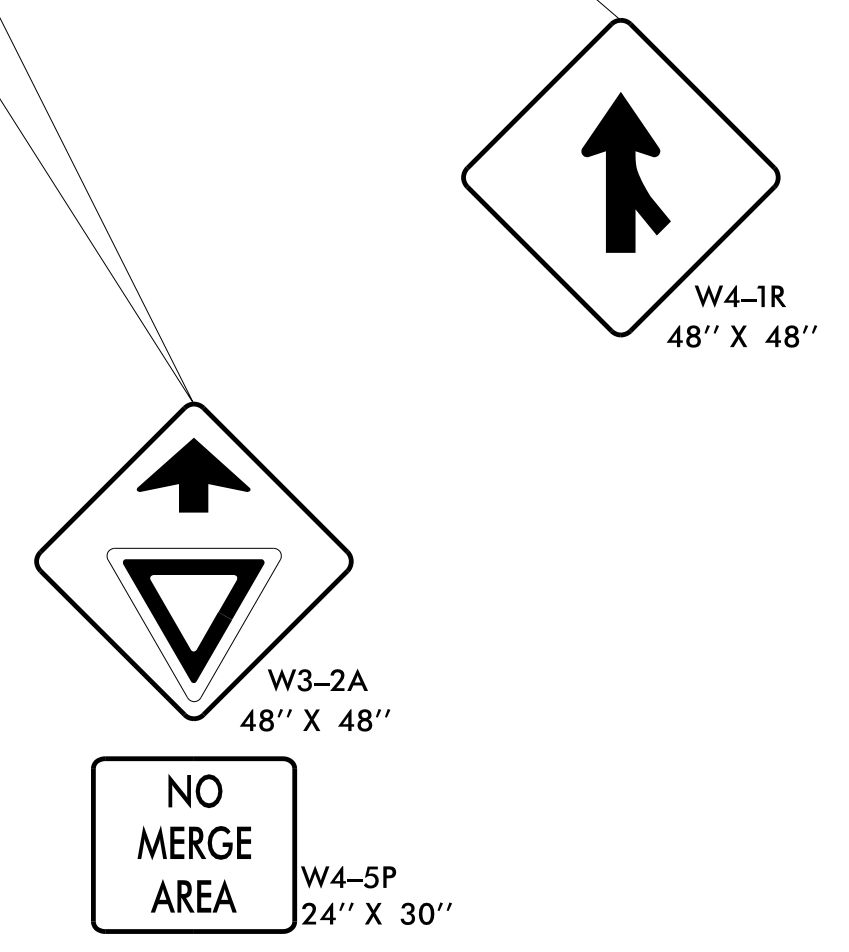

TEMPORARY PAVEMENT MARKING		
P20	WHITE EDGELINE	PAINT (6")
P22	10 FT. WHITE SKIP	PAINT (6")
P23	WHITE 3 FT / 9 FT MINISKIP	PAINT (6")
P30	YELLOW EDGELINE	PAINT (6")
P40	WHITE GORELINE	PAINT (8")
PAVEMENT MARKING SYMBOLS AND CHARACTERS		
P79	PAINT MERGE ARROW	PAINT

19-JUL-2021 11:16
 P:\NCDOT\I-6003 I-40 Rehab\TMP\Plans\I-6003_TMP_17.dgn
 abeshear.s AT_PCOUAT13U

2610 WYCLIFF ROAD
SUITE 410
RALEIGH, NC 27607
PHONE: 919.881.9939
NC COA No. F-0929

APPROVED: _____
DATE: _____

SEAL

8/6/2021

DOCUMENT NOT CONSIDERED FINAL UNLESS ALL SIGNATURES COMPLETED

**I-40 EB RIGHT LANE CLOSURE
DETAIL FOR SLAB 26**