



**STATE OF NORTH CAROLINA  
DEPARTMENT OF TRANSPORTATION**

**SIGNING PLAN  
HALIFAX COUNTY**

**LOCATION: I-95 – FROM NC 561 (MILEMARKER 160) TO MILEMARKER 168**

PROJECT REFERENCE NO. I-5932A	SHEET NO. SIGN-1
APPROVED:  F32AC5CAF965472	
DATE: 7/26/2021	
SEAL 	
<b>DOCUMENT NOT CONSIDERED FINAL UNLESS ALL SIGNATURES COMPLETED</b>	

**T.I.P.: I-5932A**

**ROADWAY STANDARD DRAWING**

THE FOLLOWING ROADWAY STANDARDS AS APPEAR IN "ROADWAY STANDARD DRAWINGS" - PROJECT SERVICES UNIT - N.C. DEPARTMENT OF TRANSPORTATION - RALEIGH, N.C., DATED JANUARY 2018 ARE APPLICABLE TO THIS PROJECT AND BY REFERENCE HEREBY ARE CONSIDERED A PART OF THESE PLANS:

STD. NO.	TITLE
901.10	TYPE 'A' SIGNS
901.20	TYPE 'B' SIGNS
901.50	ARROWS AND SHIELDS
901.70	SIGN STRINGERS AND SUPPORT SPACING
901.80	SIGN MOUNTING DETAILS - FOR TYPE A AND TYPE B SIGNS
904.20	SECONDARY SIGN MOUNTING
904.50	MOUNTING OF TYPE 'D', 'E' AND 'F' SIGNS ON 'U' CHANNEL POSTS

**GENERAL NOTES**

- . SIGNS FURNISHED BY STATE
- . CONFIRM IN WRITING AT LEAST 4 MONTHS IN ADVANCE, THE ACTUAL DATE THE DEPARTMENT FURNISHED SIGNS WILL BE REQUIRED.
- . ALL 'A', 'B', & 'D' SIGNS TO BE MOUNTED ON EXISTING SUPPORTS.


**SUMMARY OF QUANTITIES**

ITEM NO.		ITEM DESCRIPTION	QUANTITY	UNIT
DESC. NO.	SECT. NO.			
4072000000	903	SUPPORTS, 3 LB STEEL U-CHANNEL	16	L.F.
4096000000	904	SIGN ERECTION, TYPE D	17	EA.
4110000000	904	SIGN ERECTION, TYPE A (GROUND MOUNTED)	19	EA.
4110000000	904	SIGN ERECTION, TYPE B (GROUND MOUNTED)	15	EA.
4236000000	907	DISPOSAL OF SIGN, A OR B (GROUND MOUNTED)	34	EA.
4238000000	907	DISPOSAL OF SIGN, D, E OR F	17	EA.

**CONTRACT:**

PLAN PREPARED BY: N.C.D.O.T. SIGNING AND DELINEATION UNIT

A.ALQUDWAH, P.E. SIGNING & DELINEATION REGIONAL ENGINEER  
S.JOHNS SIGNING & DELINEATION PROJECT DESIGN ENGINEER

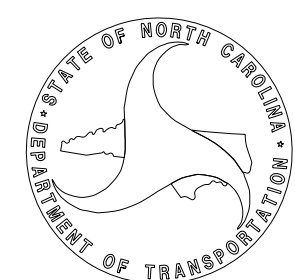

**INDEX**

SHEET NO.	DESCRIPTION
SIGN-1	TITLE SHEET
SIGN-2 & 2A	REVISED SIGNING ROADWAY STANDARD DRAWINGS
SIGN-3-3H	SIGN DESIGNS
SIGN-4-10	SIGNING PLAN SHEET