


APPROVED: *Ayman Alqudwah*
 DATE: 7/26/2021

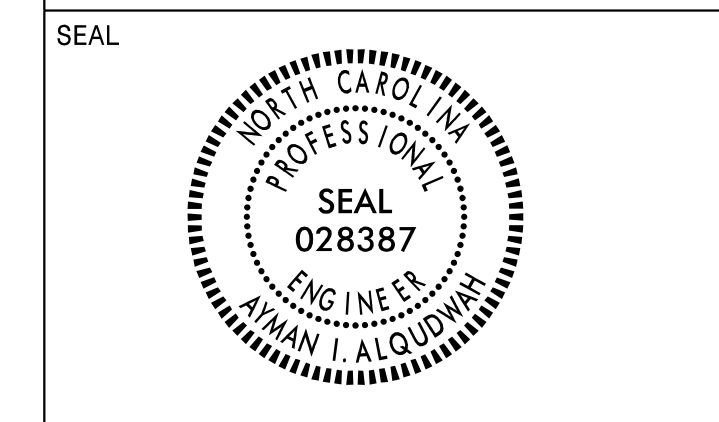

**DOCUMENT NOT CONSIDERED FINAL
 UNLESS ALL SIGNATURES COMPLETED**

SIGN NUMBER: 1088 **BACKG COLOR:** Green **DESIGN BY:** S.Johns **CHECKED BY:** A. Alqudwah **Jun 17, 2021**
TYPE: A **COPY COLOR:** White **PROJECT ID:** I-5932A **LOCATION:** I-95 - Halifax Co. **DIV:** 4

QUANTITY: 1

SYMBOL	X	Y	WID	HT
M1-5-3-24-7C	45	37.2	36	36

SIGN WIDTH: 10'-6" **HEIGHT:** 7'-0" **TOTAL AREA:** 73.5 Sq.Ft.

BORDER TYPE: FLUSH **RECESS:** 0" **WIDTH:** 2" **RADII:** 6"

NO. Z BARS: 2 **MAT'L:** 0.125" (3.2 mm) ALUMINUM **LENGTH:** 118.0

USE NOTES:
 1. Legend and border(except those that are colored black) shall be direct applied Grade C sheeting.
 2. Background shall be Grade C reflective sheeting.
 3. Shields; A, B, and C type arrows shall be on 0.032" (0.8mm) aluminum and demountable.

Spacing Factor is 1 unless specified otherwise

LETTER POSITIONS

Letter spacings are to start of next letter

	1	M	I	L	E	Series/Size Text Length				
	36.7	4.5	15	12	4.4	9.2	7.5	36.7	E 2000	52.6

FILENAME: I-95_Exits 154 to Exit 168 Sign Design NORTH CAROLINA D.O.T. SIGN DETAIL

SIGN NUMBER: 110 **BACKG COLOR:** Green **DESIGN BY:** S.Johns **CHECKED BY:** A. Alqudwah **Jun 22, 2021**
TYPE: B **COPY COLOR:** White **PROJECT ID:** I-5932A **LOCATION:** I-95 - Halifax Co. **DIV:** 4

QUANTITY: 1

SYMBOL	X	Y	WID	HT

SIGN WIDTH: 8'-0" **HEIGHT:** 3'-0" **TOTAL AREA:** 24.0 Sq.Ft.

BORDER TYPE: FLUSH **RECESS:** 0" **WIDTH:** 1" **RADII:** 3"

NO. Z BARS: 2 **MAT'L:** 0.125" (3.2 mm) ALUMINUM **LENGTH:** 88.0

USE NOTES:
 1. Legend and border(except those that are colored black) shall be direct applied Grade C sheeting.
 2. Background shall be Grade C reflective sheeting.
 3. Shields; A, B, and C type arrows shall be on 0.032" (0.8mm) aluminum and demountable.

Spacing Factor is 1 unless specified otherwise

LETTER POSITIONS

Letter spacings are to start of next letter

	E	N	T	E	R	I	N	G	Series/Size Text Length						
	36	3.2	3.3	3.1	3.2	3.4	1.6	3.6	2.7	36	D 2000	24			
	11.1	7.1	8.5	4.6	4.2	7.7	8.5	12	4.8	4.1	7	5.4	11.1	EM 2000	73.8
	11.1	8.6	3.9	7.8	7.8	4	8	8	7.6	7.8	4.8	5.3	11.4	EM 2000	73.5

FILENAME: I-95_Exits 154 to Exit 168 Sign Design NORTH CAROLINA D.O.T. SIGN DETAIL

SIGN NUMBER: 109 **BACKG COLOR:** Green **DESIGN BY:** S.Johns **CHECKED BY:** A. Alqudwah **Jun 17, 2021**
TYPE: B **COPY COLOR:** White **PROJECT ID:** I-5932A **LOCATION:** I-95 - Halifax Co. **DIV:** 4

QUANTITY: 1

SYMBOL	X	Y	WID	HT

SIGN WIDTH: 10'-6" **HEIGHT:** 4'-6" **TOTAL AREA:** 47.3 Sq.Ft.

BORDER TYPE: FLUSH **RECESS:** 0" **WIDTH:** 1.5" **RADII:** 6"

NO. Z BARS: 2 **MAT'L:** 0.125" (3.2 mm) ALUMINUM **LENGTH:** 118.0

USE NOTES:
 1. Legend and border(except those that are colored black) shall be direct applied Grade C sheeting.
 2. Background shall be Grade C reflective sheeting.
 3. Shields; A, B, and C type arrows shall be on 0.032" (0.8mm) aluminum and demountable.

Spacing Factor is 1 unless specified otherwise

LETTER POSITIONS

Letter spacings are to start of next letter

	R	o	c	k	y	M	o	u	n	t	Series/Size Text Length					
	12.3	6.3	5.8	5.4	6	8	7.7	6.1	6.3	5.5	3.2	47.5	D 2000	66.2		
	101.2	6.4	6	12.4									D 2000	12.4		
	12.3	8.2	2.9	2.4	4.5	6.2	4.7	84.9					D 2000	28.8		
	101.2	6.4	6	12.4									D 2000	12.4		
	12.3	5.6	5.4	6.6	5.1	3.4	3.8	5.2	6.6	2.9	2.9	2.6	4.7	58.9	D 2000	54.8
	100.8	3.8	7	2	12.4								D 2000	12.8		

FILENAME: I-95_Exits 154 to Exit 168 Sign Design NORTH CAROLINA D.O.T. SIGN DETAIL

SIGN NUMBER: 111 **BACKG COLOR:** Green **DESIGN BY:** S.Johns **CHECKED BY:** A. Alqudwah **Jun 23, 2021**
TYPE: A **COPY COLOR:** White **PROJECT ID:** I-5932A **LOCATION:** I-95 - Halifax Co. **DIV:** 4

QUANTITY: 1

SYMBOL	X	Y	WID	HT

SIGN WIDTH: 19'-6" **HEIGHT:** 5'-6" **TOTAL AREA:** 107.3 Sq.Ft.

BORDER TYPE: FLUSH **RECESS:** 0" **WIDTH:** 2" **RADII:** 9"

NO. Z BARS: 2 **MAT'L:** 0.125" (3.2 mm) ALUMINUM **LENGTH:** 226.0

USE NOTES:
 1. Legend and border(except those that are colored black) shall be direct applied Grade C sheeting.
 2. Background shall be Grade C reflective sheeting.
 3. Shields; A, B, and C type arrows shall be on 0.032" (0.8mm) aluminum and demountable.

Spacing Factor is 1 unless specified otherwise

LETTER POSITIONS

Letter spacings are to start of next letter

	R	o	a	n	o	k	e	R	a	p	i	d	s	Series/Size Text Length				
	15.6	13.2	12	14.1	12.9	13.2	11.7	8.8	13.3	13.2	14.1	12.9	6.8	12.7	8.8	50.6	EM 2000	167.8
	200.2	7.3	10.8	15.6													EM 2000	18.1
	15.6	14.4	6.8	12.9	14.1	18.8	13.2	12.9	8.8	116.4							EM 2000	102
	193.4	12.5	12.4	15.6													EM 2000	24.9

FILENAME: I-95_Exits 154 to Exit 168 Sign Design NORTH CAROLINA D.O.T. SIGN DETAIL

07/26/21
 S:\S&LU\Eastern\Div 4\I-5932A\I-5932A_Sign_3_3H.dgn
 Users\johns

SIGN DESIGNS