


APPROVED: *Ayman Alqudwah*
DATE: 7/26/2021

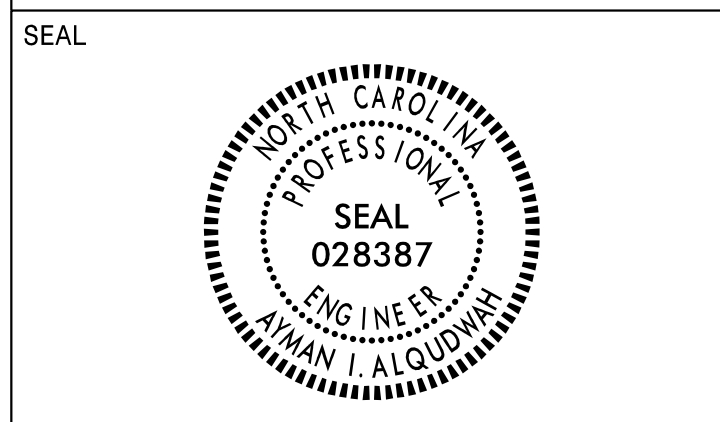

**DOCUMENT NOT CONSIDERED FINAL
UNLESS ALL SIGNATURES COMPLETED**

SIGN NUMBER: 201,202 **BACKG COLOR:** Green
TYPE: A **COPY COLOR:** White
QUANTITY: 2

SYMBOL	X	Y	WID	HT
AR_Type A	67.4	6.4	18.3	28.7

SIGN WIDTH: 8'-0"
HEIGHT: 5'-0"
TOTAL AREA: 40.0 Sq.Ft.

BORDER TYPE: FLUSH
RECESS: 0"
WIDTH: 1.5"
RADII: 6"

NO. Z BARS: 2 **MAT'L:** 0.125" (3.2 mm) ALUMINUM
LENGTH: 88.0

DESIGN BY: S.Johns **CHECKED BY:** A. Alqudwah **Jun 29, 2021**
PROJECT ID: I-5932A **LOCATION:** I-95 - Halifax Co. **DIV:** 4

USE NOTES:
1. Legend and border(except those that are colored black) shall be direct applied Grade C sheeting.
2. Background shall be Grade C reflective sheeting.
3. Shields; A, B, and C type arrows shall be on 0.032" (0.8mm) aluminum and demountable.

Spacing Factor is 1 unless specified otherwise

LETTER POSITIONS

Letter spacings are to start of next letter

Series/Size	Text Length
E 2000	44.4
E 2000	42.8

FILENAME: I-95_Exits 154 to Exit 168 Sign Design NORTH CAROLINA D.O.T. SIGN DETAIL

SIGN NUMBER: 301 **BACKG COLOR:** Green
TYPE: D **COPY COLOR:** White
QUANTITY: 1

SYMBOL	X	Y	WID	HT
AR_Type D	11.2	6	6	9

SIGN WIDTH: 6'-0"
HEIGHT: 1'-6"
TOTAL AREA: 9.0 Sq.Ft.

BORDER TYPE: FLUSH
RECESS: 0"
WIDTH: 1"
RADII: 1.5"

NO. Z BARS: 2 **MAT'L:** 0.125" (3.2 mm) ALUMINUM
LENGTH: 11.2

DESIGN BY: S.Johns **CHECKED BY:** A. Alqudwah **Jun 16, 2021**
PROJECT ID: I-5932A **LOCATION:** I-95 - Halifax Co. **DIV:** 4

USE NOTES: 1,2
1. Legend and border(except those that are colored black) shall be direct applied Grade C sheeting.
2. Background shall be Grade C reflective sheeting.

Spacing Factor is 1 unless specified otherwise

LETTER POSITIONS

Letter spacings are to start of next letter

Series/Size	Text Length
D 2000	34.6

FILENAME: I-95_Exits 154 to Exit 168 Sign Design NORTH CAROLINA D.O.T. SIGN DETAIL

SIGN NUMBER: 203,204 **BACKG COLOR:** Green
TYPE: A **COPY COLOR:** White
QUANTITY: 2

SYMBOL	X	Y	WID	HT
AR_Type A	61.4	10.5	18.3	28.7

SIGN WIDTH: 7'-6"
HEIGHT: 5'-0"
TOTAL AREA: 37.5 Sq.Ft.

BORDER TYPE: FLUSH
RECESS: 0"
WIDTH: 1.5"
RADII: 6"

NO. Z BARS: 2 **MAT'L:** 0.125" (3.2 mm) ALUMINUM
LENGTH: 82.0

DESIGN BY: S.Johns **CHECKED BY:** A. Alqudwah **Jun 29, 2021**
PROJECT ID: I-5932A **LOCATION:** I-95 - Halifax Co. **DIV:** 4

USE NOTES:
1. Legend and border(except those that are colored black) shall be direct applied Grade C sheeting.
2. Background shall be Grade C reflective sheeting.
3. Shields; A, B, and C type arrows shall be on 0.032" (0.8mm) aluminum and demountable.

Spacing Factor is 1 unless specified otherwise

LETTER POSITIONS

Letter spacings are to start of next letter

Series/Size	Text Length
E 2000	44.4
E 2000	41.8

FILENAME: I-95_Exits 154 to Exit 168 Sign Design NORTH CAROLINA D.O.T. SIGN DETAIL

07/26/21 S:\S&LU\Eastern\Div 4\I-5932A\I-5932A_Sign_3_H.dgn Users\johns

SIGN DESIGNS