


APPROVED: *Ayman Alqudwah*
DATE: 7/26/2021

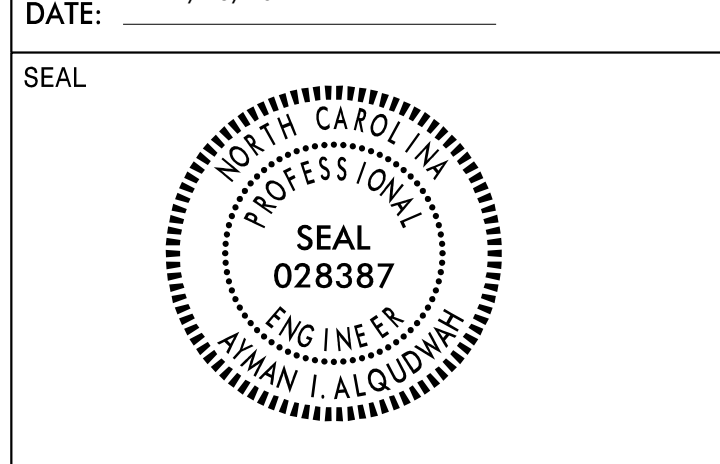

DOCUMENT NOT CONSIDERED FINAL
UNLESS ALL SIGNATURES COMPLETED

SIGN NUMBER: 310
TYPE: D
QUANTITY: 1
SIGN WIDTH: 8'-6"
HEIGHT: 3'-0"
TOTAL AREA: 25.5 Sq.Ft.
BORDER TYPE: FLUSH
RECESS: 0"
WIDTH: 0.75"
RADII: 3"
NO. Z BARS:
LENGTH:

BACKG COLOR: Green / Green
COPY COLOR: White

SYMBOL	X	Y	WID	HT
AR_Type D	32.6	23.8	6	9
AR_Type D	13.7	7.7	6	9

DESIGN BY: S.Johns
CHECKED BY: A. Alqudwah
PROJECT ID: I-5932A
LOCATION: I-95 - Halifax Co.
Jun 29, 2021
DIV: 4

MAT'L: 0.125" (3.2 mm) ALUMINUM

USE NOTES: 1,2

- Legend and border(except those that are colored black) shall be direct applied Grade C sheeting.
- Background shall be Grade C reflective sheeting.

Spacing Factor is 1 unless specified otherwise

LETTER POSITIONS

Letter spacings are to start of next letter													Series/Size			
													Text Length			
44.6	5.1	4.6	2.2	1.8	2.6	4	4.7	32.6					D 2000			
H a l i f a x													24.8			
28.7	4.7	4.3	4.6	4.4	4.6	4.3	3.5	6	4.7	4.6	4.6	1.9	4.4	2.8	13.7	D 2000
R o a n o k e R a p i d s													59.5			
46.1	5.9	4.4	1.9	4.6	4.6	3.5	31									D 2000
W e l d o n													24.9			

LETTER POSITIONS

Letter spacings are to start of next letter													Series/Size			
													Text Length			
30.3	2.3	4.4	4.7	4.4	3.1	3.1	3	1.9	4.6	1	15.3					D 2000
I n d u s t r i a l													32.3			
38.5	4.6	4.6	3	3.8	23.5											D 2000
P a r k													16			

SIGN NUMBER: 312
TYPE: D
QUANTITY: 1
SIGN WIDTH: 6'-6"
HEIGHT: 2'-0"
TOTAL AREA: 13.0 Sq.Ft.
BORDER TYPE: FLUSH
RECESS: 0"
WIDTH: 0.75"
RADII: 3"
NO. Z BARS:
LENGTH:

BACKG COLOR: Green
COPY COLOR: White

SYMBOL	X	Y	WID	HT
AR_Type D	15.3	9	6	9

DESIGN BY: S.Johns
CHECKED BY: A. Alqudwah
PROJECT ID: I-5932A
LOCATION: I-95 - Halifax Co.
Jun 29, 2021
DIV: 4

MAT'L: 0.125" (3.2 mm) ALUMINUM

USE NOTES: 1,2

- Legend and border(except those that are colored black) shall be direct applied Grade C sheeting.
- Background shall be Grade C reflective sheeting.

Spacing Factor is 1 unless specified otherwise

LETTER POSITIONS

Letter spacings are to start of next letter													Series/Size			
													Text Length			
30.3	2.3	4.4	4.7	4.4	3.1	3.1	3	1.9	4.6	1	15.3					D 2000
I n d u s t r i a l													32.3			
38.5	4.6	4.6	3	3.8	23.5											D 2000
P a r k													16			

LETTER POSITIONS

Letter spacings are to start of next letter													Series/Size			
													Text Length			
31.1	5.1	4.6	2.2	1.8	2.6	4	4.7	16.1								D 2000
H a l i f a x													24.8			
14.3	4.5	1.6	2.5	3.1	1.9	3.8	2.8	4.6	3.5	29.3						D 2000
L i t t l e t o n													28.4			

SIGN NUMBER: 311
TYPE: D
QUANTITY: 1
SIGN WIDTH: 6'-0"
HEIGHT: 2'-6"
TOTAL AREA: 15.0 Sq.Ft.
BORDER TYPE: FLUSH
RECESS: 0"
WIDTH: 0.75"
RADII: 3"
NO. Z BARS:
LENGTH:

BACKG COLOR: Green / Green
COPY COLOR: White

SYMBOL	X	Y	WID	HT
AR_Type D	16.1	19.3	6	9
AR_Type D	48.7	4.7	6	9

DESIGN BY: S.Johns
CHECKED BY: A. Alqudwah
PROJECT ID: I-5932A
LOCATION: I-95 - Halifax Co.
Jun 29, 2021
DIV: 4

MAT'L: 0.125" (3.2 mm) ALUMINUM

USE NOTES: 1,2

- Legend and border(except those that are colored black) shall be direct applied Grade C sheeting.
- Background shall be Grade C reflective sheeting.

Spacing Factor is 1 unless specified otherwise

LETTER POSITIONS

Letter spacings are to start of next letter													Series/Size													
													Text Length													
5.5	2.2	1.3	1.9	1.3	1.8	2	2.5	0.8	1.5	1.3	2.2	1.4	0.8	1.8	2	2.4	0.7	1.3	1.8	5.5					D 2000	
S t a t e H i s t o r i c S i t e																									31	
3.1	3.3	1	2	1.8	2.9	1.9	1.1	2.4	4	3.2	2.8	1.2	1	1.6	2.5	3.1	3.1									D 2000
H i s t o r i c H a l i f a x																									35.9	

LETTER POSITIONS

Letter spacings are to start of next letter													Series/Size													
													Text Length													
31.1	5.1	4.6	2.2	1.8	2.6	4	4.7	16.1																		D 2000
H a l i f a x													24.8													
14.3	4.5	1.6	2.5	3.1	1.9	3.8	2.8	4.6	3.5	29.3																D 2000
L i t t l e t o n													28.4													

SIGN NUMBER: 313
TYPE: D
QUANTITY: 1
SIGN WIDTH: 3'-6"
HEIGHT: 2'-0"
TOTAL AREA: 7.0 Sq.Ft.
BORDER TYPE: FLUSH
RECESS: 0"
WIDTH: 0.75"
RADII: 3"
NO. Z BARS:
LENGTH:

BACKG COLOR: Brown/Brown
COPY COLOR: White

SYMBOL	X	Y	WID	HT
AR_Type D	18	3.2	4	6

DESIGN BY: S.Johns
CHECKED BY: A. Alqudwah
PROJECT ID: I-5932A
LOCATION: I-95 - Halifax Co.
Jun 29, 2021
DIV: 4

MAT'L: 0.125" (3.2 mm) ALUMINUM

USE NOTES: 1,2

- Legend and border(except those that are colored black) shall be direct applied Grade C sheeting.
- Background shall be Grade C reflective sheeting.

Spacing Factor is 1 unless specified otherwise

LETTER POSITIONS

Letter spacings are to start of next letter													Series/Size													
													Text Length													
5.5	2.2	1.3	1.9	1.3	1.8	2	2.5	0.8	1.5	1.3	2.2	1.4	0.8	1.8	2	2.4	0.7	1.3	1.8	5.5					D 2000	
S t a t e H i s t o r i c S i t e																									31	
3.1	3.3	1	2	1.8	2.9	1.9	1.1	2.4	4	3.2	2.8	1.2	1	1.6	2.5	3.1	3.1									D 2000
H i s t o r i c H a l i f a x																									35.9	

LETTER POSITIONS

Letter spacings are to start of next letter													Series/Size													
													Text Length													
31.1	5.1	4.6	2.2	1.8	2.6	4	4.7	16.1																		D 2000
H a l i f a x													24.8													
14.3	4.5	1.6	2.5	3.1	1.9	3.8	2.8	4.6	3.5	29.3																D 2000
L i t t l e t o n													28.4													

07/26/21
 S:\S&LU\Eastern\Div 4\I-5932A\I-5932A_Sign_3_3H.dgn
 Users\sjohns

SIGN DESIGNS