
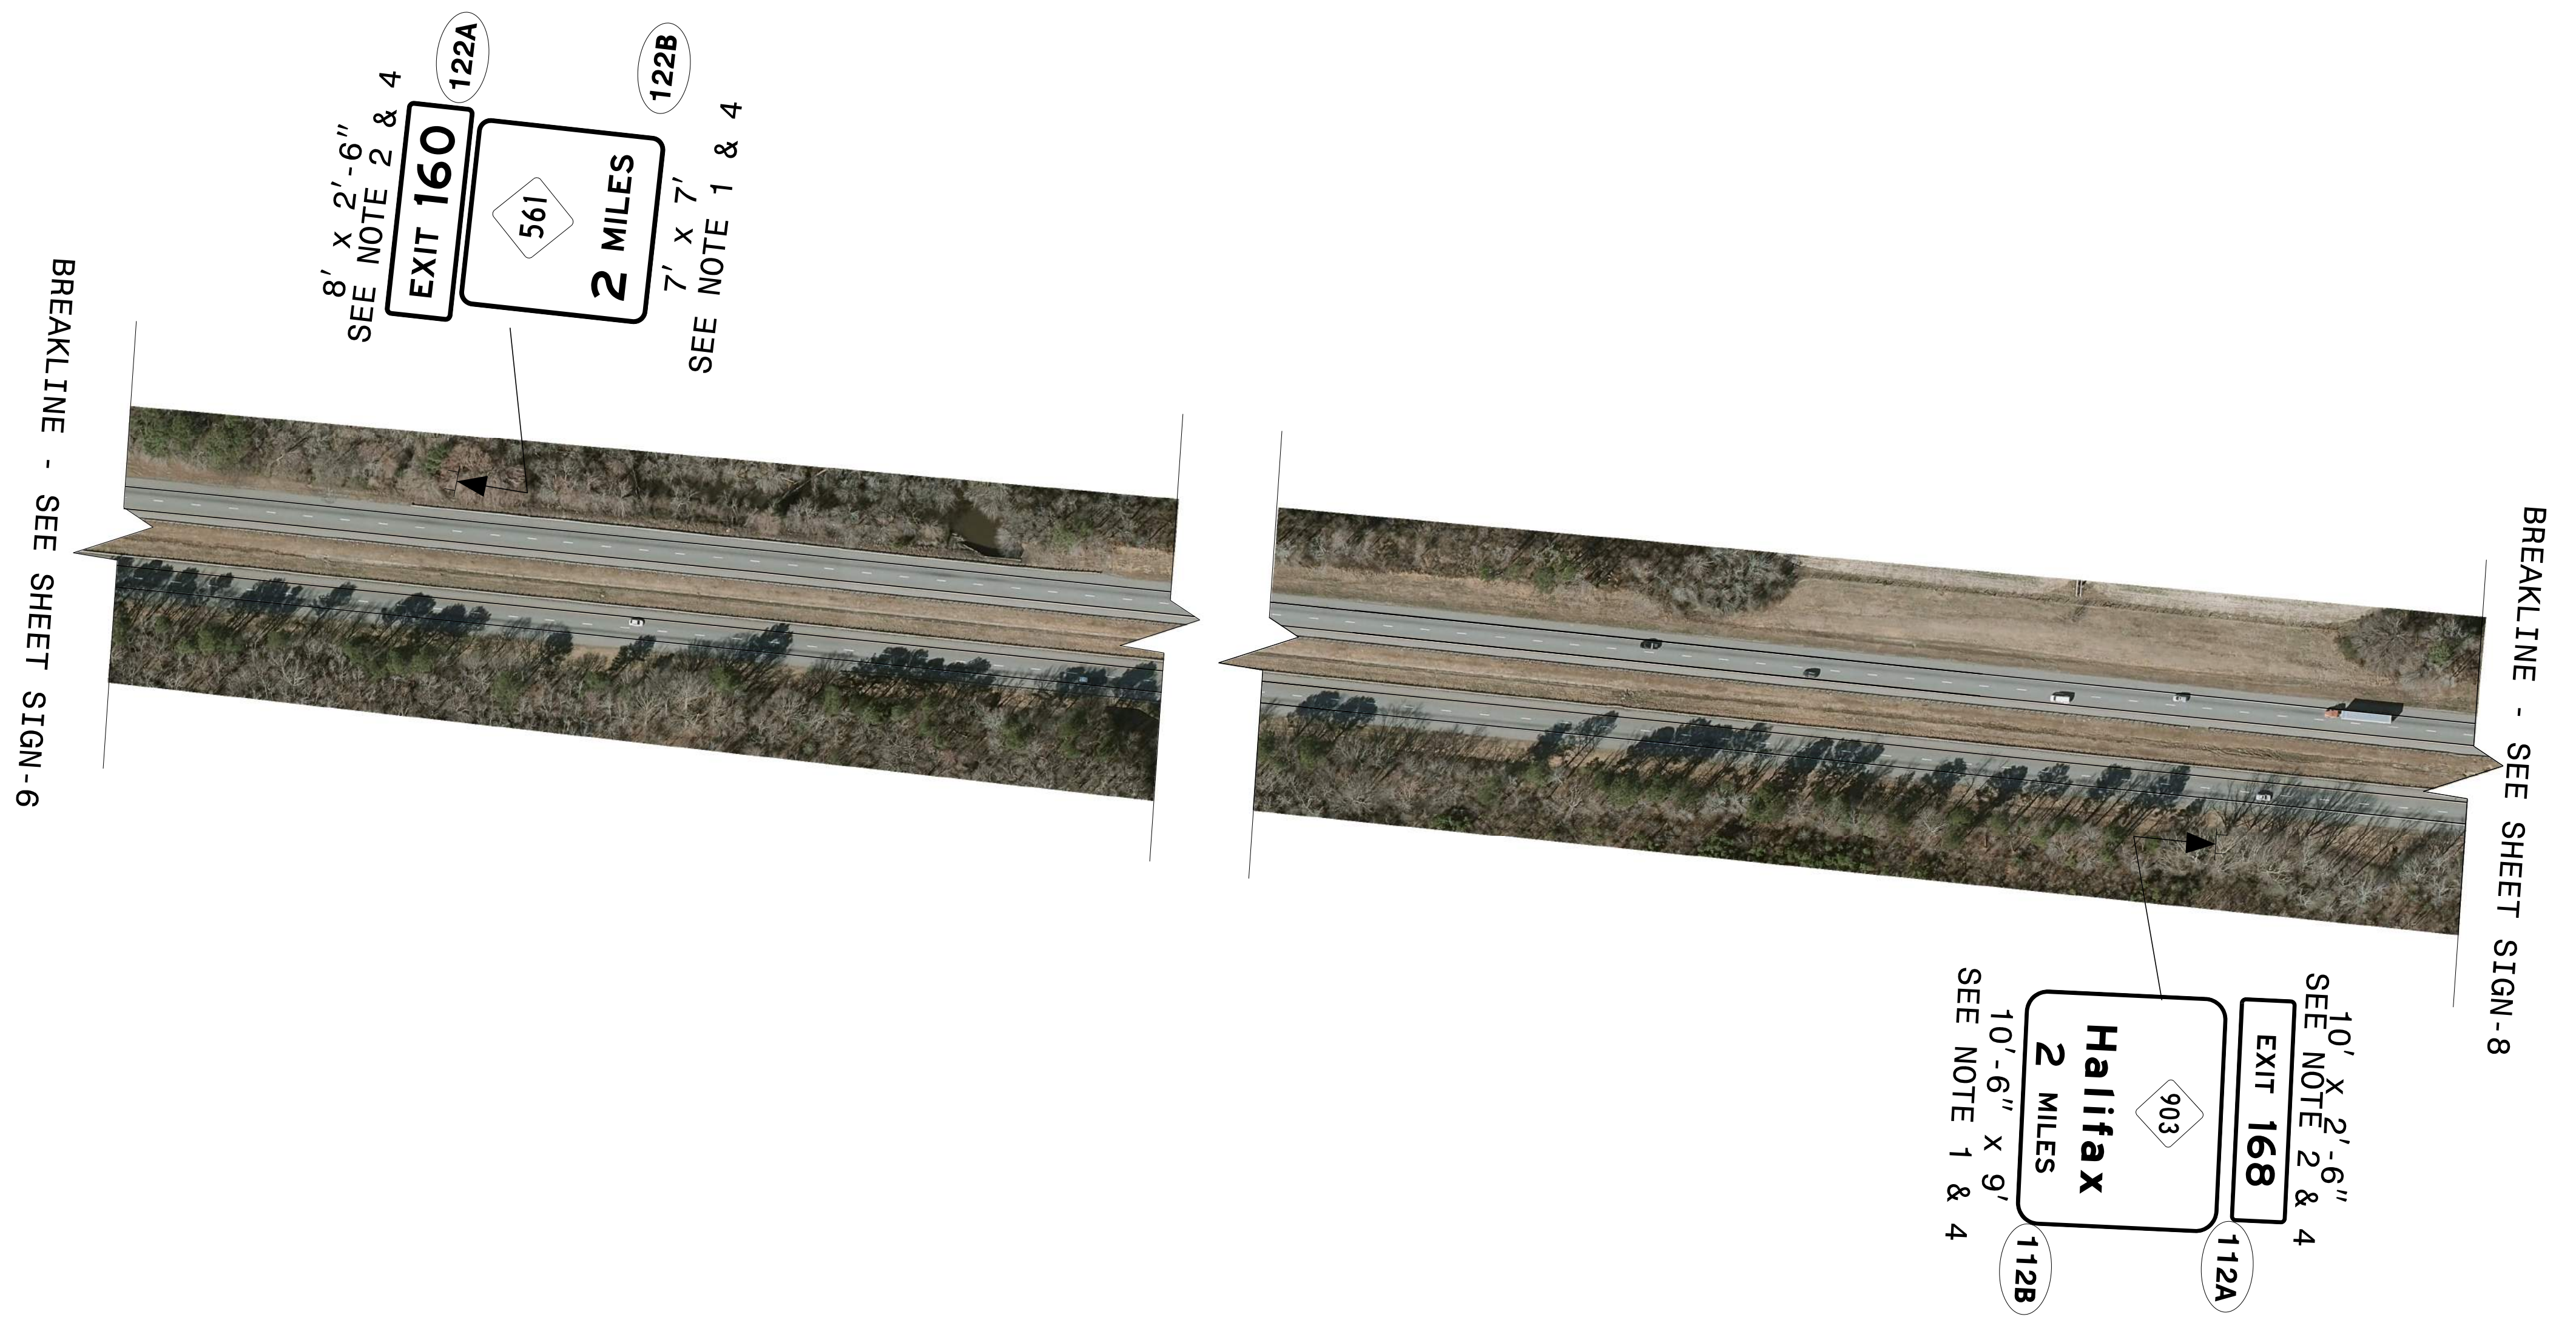


**DOCUMENT NOT CONSIDERED FINAL
 UNLESS ALL SIGNATURES COMPLETED**

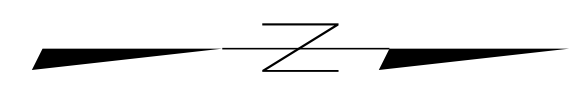

BREAKLINE - SEE SHEET SIGN-6

BREAKLINE - SEE SHEET SIGN-8

PROJECT NOTES

1. SIGN ERECTION, TYPE A (GROUND MOUNTED)
2. SIGN ERECTION, TYPE B (GROUND MOUNTED)
3. SIGN ERECTION, TYPE D, E, AND F
4. DISPOSAL OF SIGN, A OR B (GROUND MOUNTED)
5. DISPOSAL OF SIGN, D, E, OR F

I-95 HALIFAX COUNTY
 PROPOSED SIGNING
 MILEMARKER 162 TO MILEMARKER 166