









**DOCUMENT NOT CONSIDERED FINAL
UNLESS ALL SIGNATURES COMPLETED**

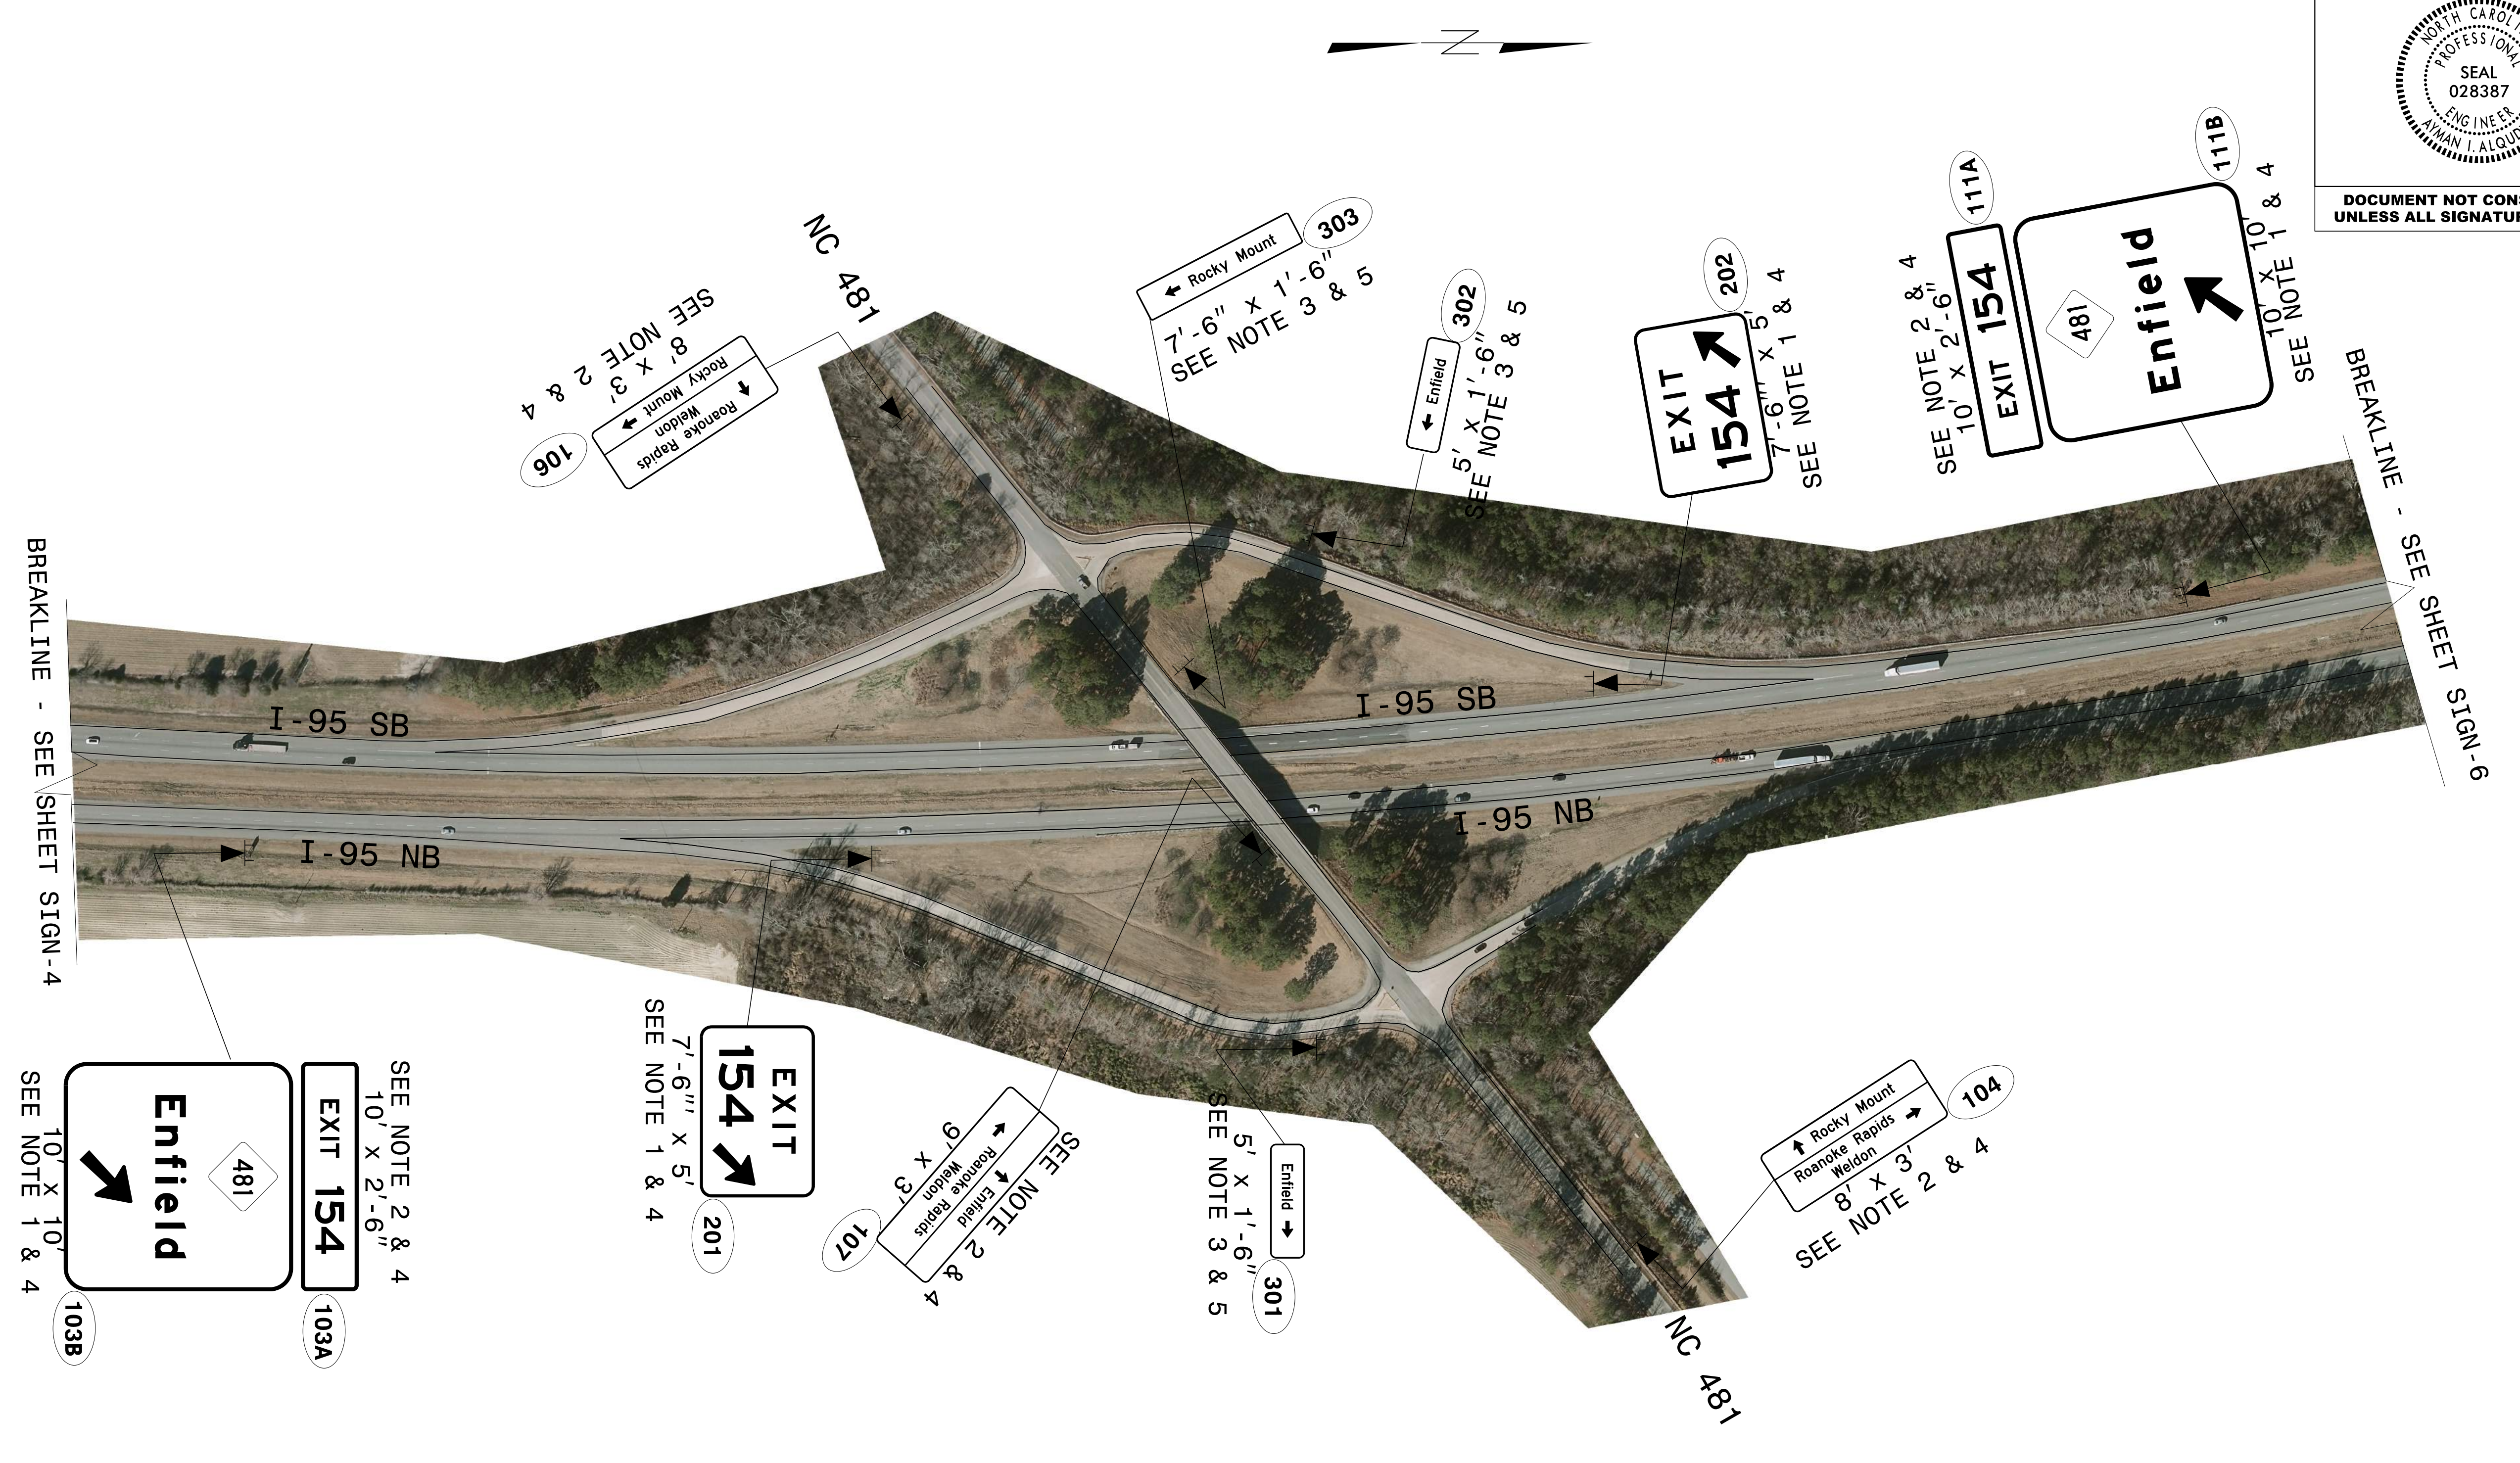

BREAKLINE - SEE SHEET SIGN-4

BREAKLINE - SEE SHEET SIGN-6

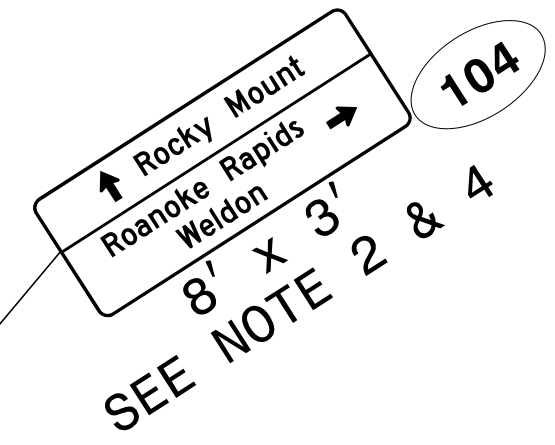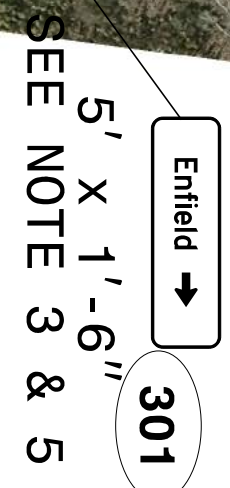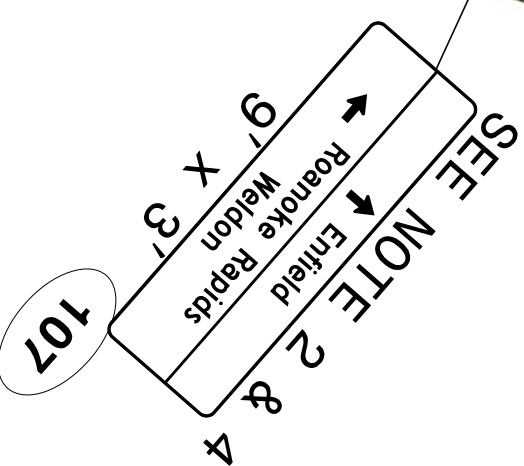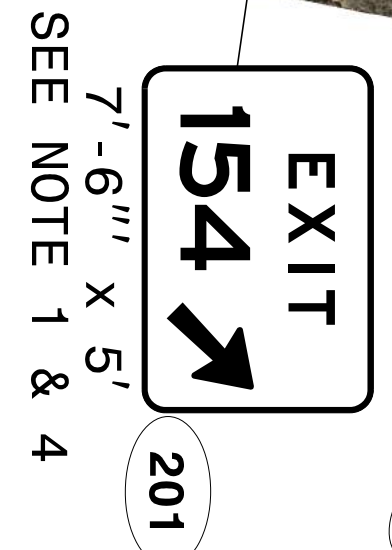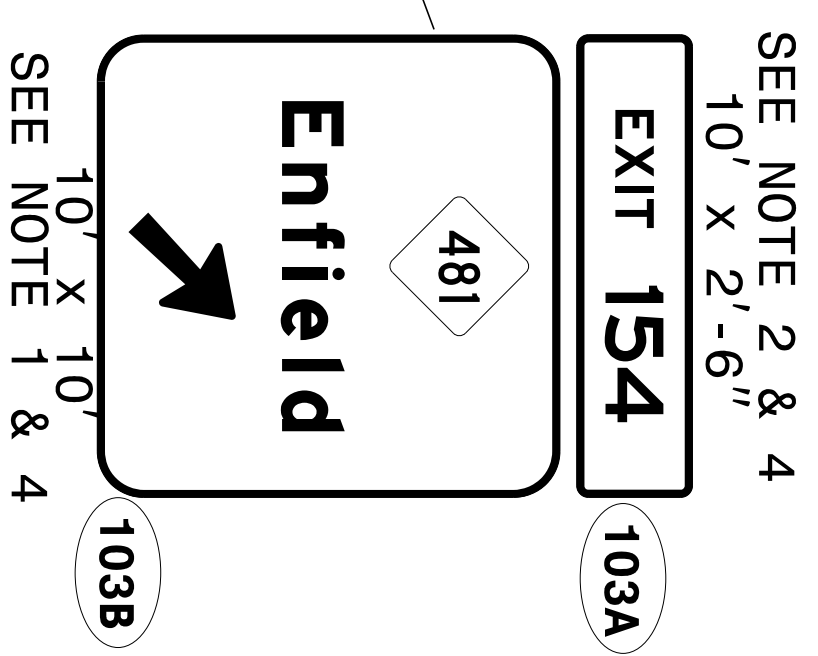

- PROJECT NOTES**
1. SIGN ERECTION, TYPE A (GROUND MOUNTED)
 2. SIGN ERECTION, TYPE B (GROUND MOUNTED)
 3. SIGN ERECTION, TYPE D, E, AND F
 4. DISPOSAL OF SIGN, A OR B (GROUND MOUNTED)
 5. DISPOSAL OF SIGN, D, E, OR F

I-95 HALIFAX COUNTY
 PROPOSED SIGNING
 MILEMARKER 153.25 TO MILEMARKER 153.7