

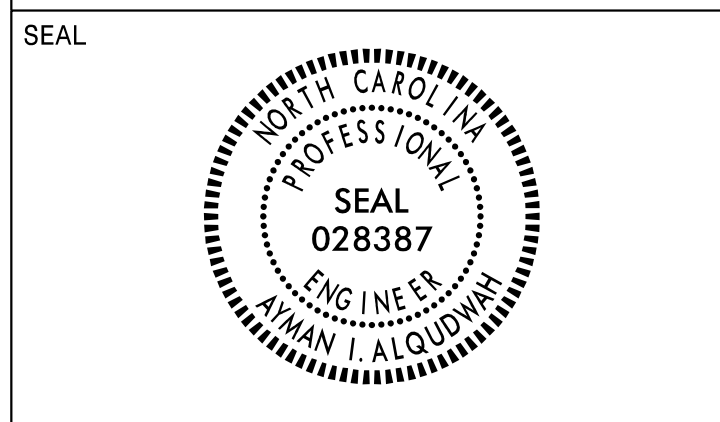


APPROVED: *Ayman Alqudwa*
DocuSigned by:
 Ayman Alqudwa
 F32AC5CAF9854F22
 DATE: 7/26/2021

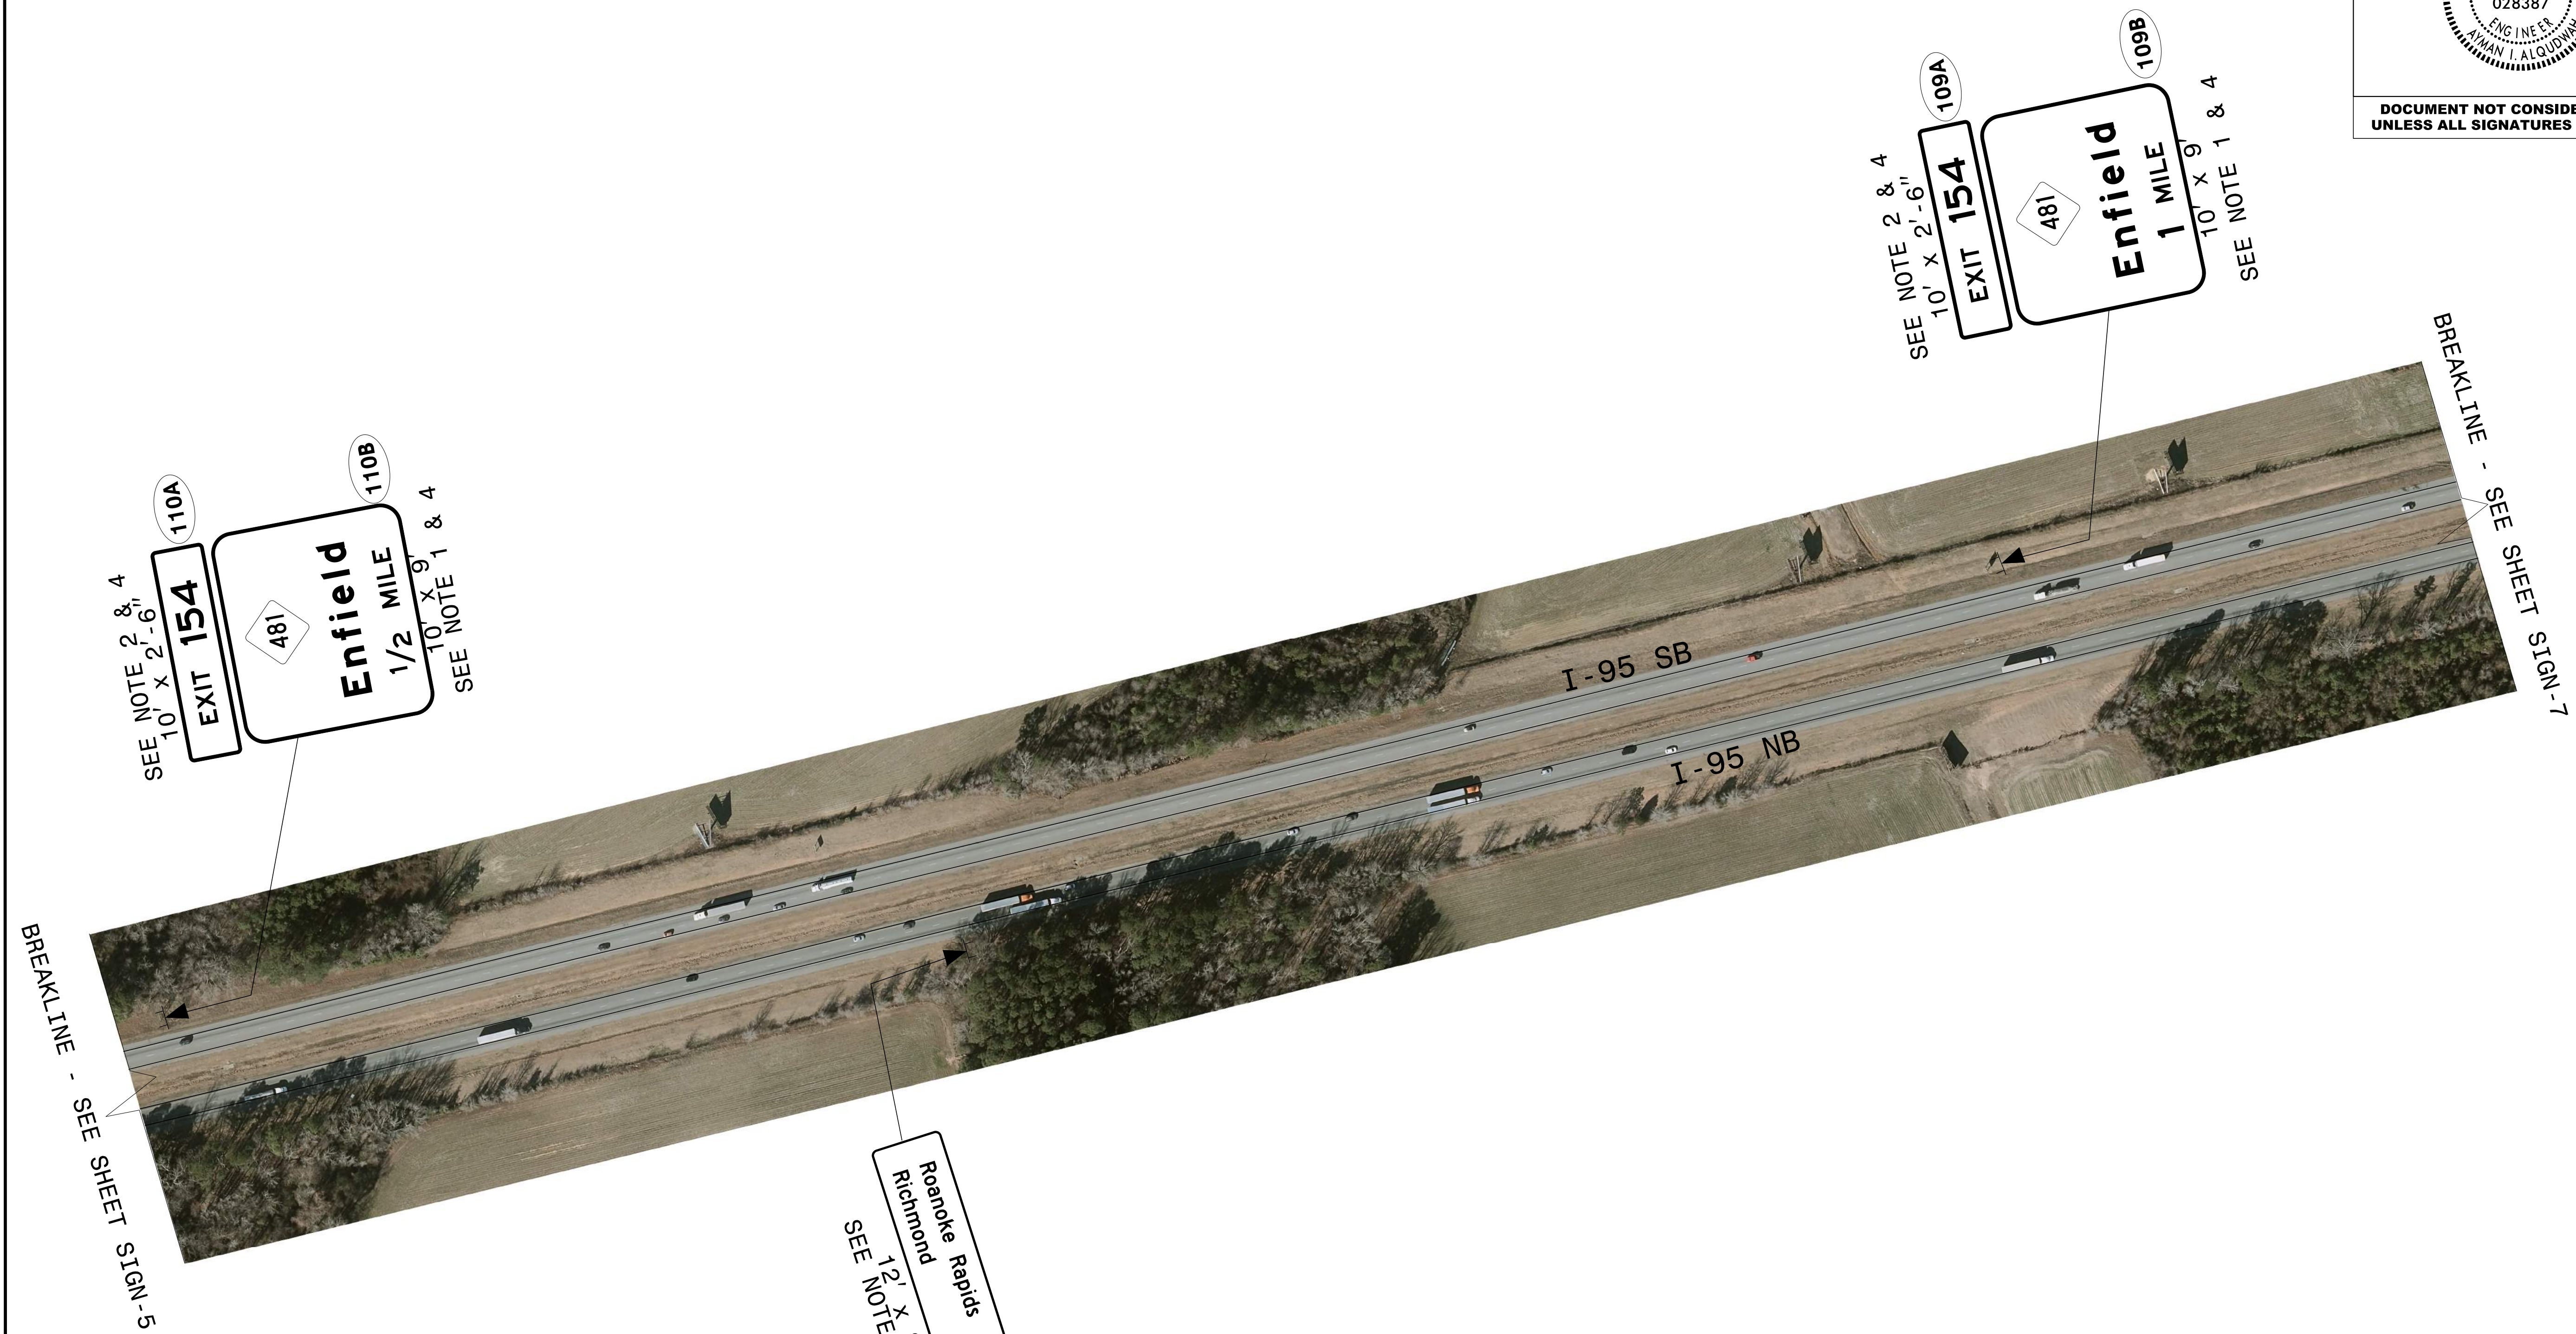

**DOCUMENT NOT CONSIDERED FINAL
 UNLESS ALL SIGNATURES COMPLETED**

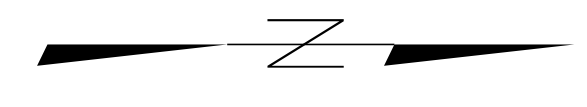

PROJECT NOTES

1. SIGN ERECTION, TYPE A (GROUND MOUNTED)
2. SIGN ERECTION, TYPE B (GROUND MOUNTED)
3. SIGN ERECTION, TYPE D, E, AND F
4. DISPOSAL OF SIGN, A OR B (GROUND MOUNTED)
5. DISPOSAL OF SIGN, D, E, OR F

I-95 HALIFAX COUNTY
 PROPOSED SIGNING
 MILEMARKER 154.2 TO MILEMARKER 154.7

07/26/21
 S:\S&LU\Eastern\Div 4\I-5932B\I-5932B-Sign-6.dgn
 Users\johns