


INSTALL THE FOLLOWING	
QUANTITY	DESCRIPTION
1	DYNAMIC MESSAGE SIGN (TYPE 2C)

**LEGEND**

- - - - - EXISTING GUARDRAIL
- ▬ ON EXISTING PEDESTAL STRUCTURE
- 
- XXXXX ITS DEVICE NUMBER

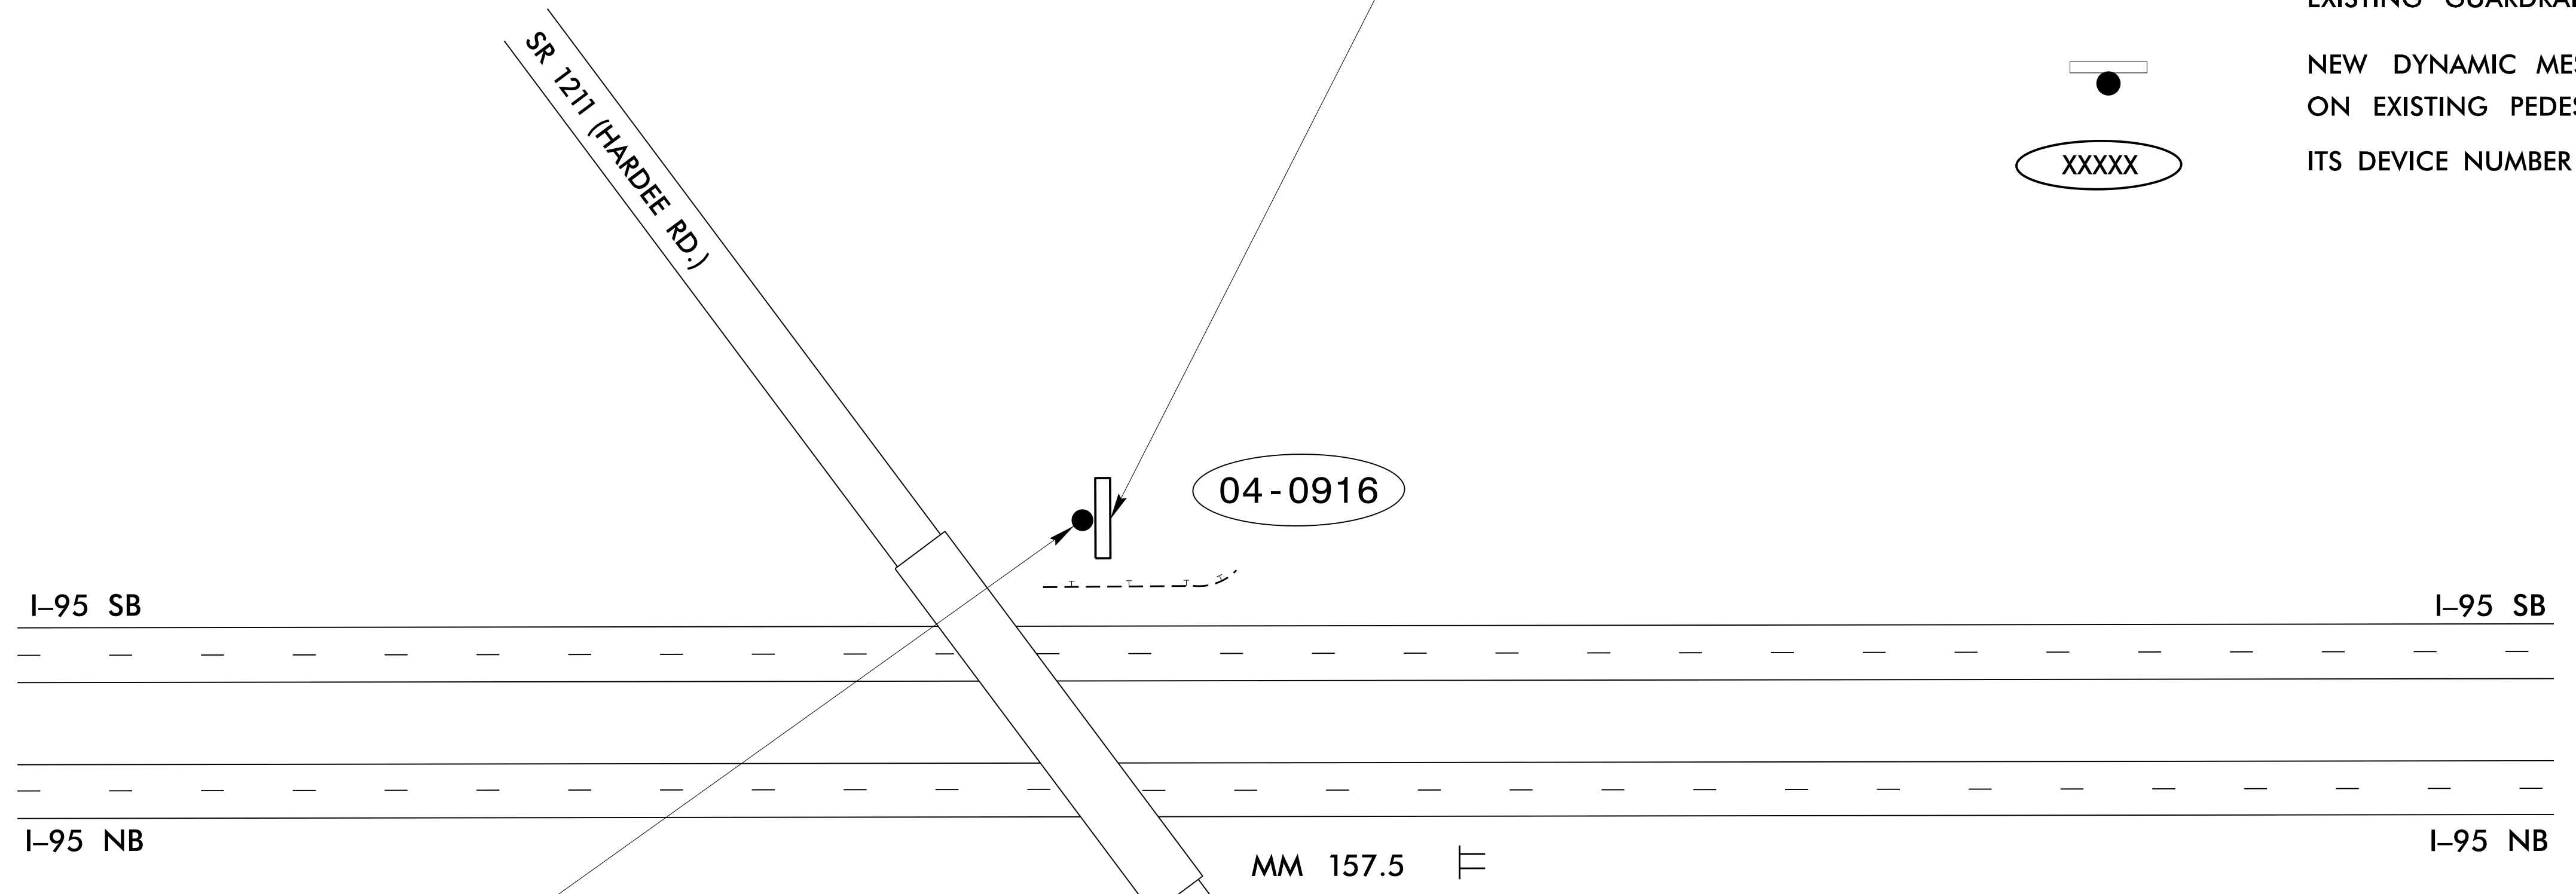

REMOVE AND DISPOSE OF THE FOLLOWING	
QUANTITY	DESCRIPTION
1	EXISTING DMS COMPONENTS

**NOTES**

1. REMOVE EXISTING DMS, CABINET, AND RISERS.
2. INSTALL NEW DMS AND CABINET ON EXISTING PEDESTAL STRUCTURE. ENSURE DMS ALIGNS WITH EXISTING ACCESS PLATFORM.
3. RELOCATE EXISTING CELL MODEM AND ANTENNA TO NEW CABINET.
4. CONTRACTOR SHALL MAINTAIN AND RE-USE EXISTING ELECTRICAL SERVICE AND FEEDER CONDUCTORS.

MM 157.5

**DOCUMENT NOT CONSIDERED FINAL UNLESS ALL SIGNATURES COMPLETED**

	<p><b>DMS REPLACEMENT</b></p>									
	<p>DIVISION 4 HALIFAX COUNTY</p> <p>PLAN DATE: JULY 2021    REVIEWED BY: A.J. SKUCE</p> <p>PREPARED BY: B. CHRISTIAN</p>	<p>REVISIONS</p> <table border="1"> <tr> <th>NO.</th> <th>DESCRIPTION</th> <th>INIT.</th> <th>DATE</th> </tr> <tr> <td> </td> <td> </td> <td> </td> <td> </td> </tr> </table>		NO.	DESCRIPTION	INIT.	DATE			
NO.	DESCRIPTION	INIT.	DATE							