


8/17/99


PROJECT REFERENCE NO. R-5709A	SHEET NO. 9
RW SHEET NO.	
ROADWAY DESIGN ENGINEER	
<b>DOCUMENT NOT CONSIDERED FINAL UNLESS ALL SIGNATURES COMPLETED</b>	

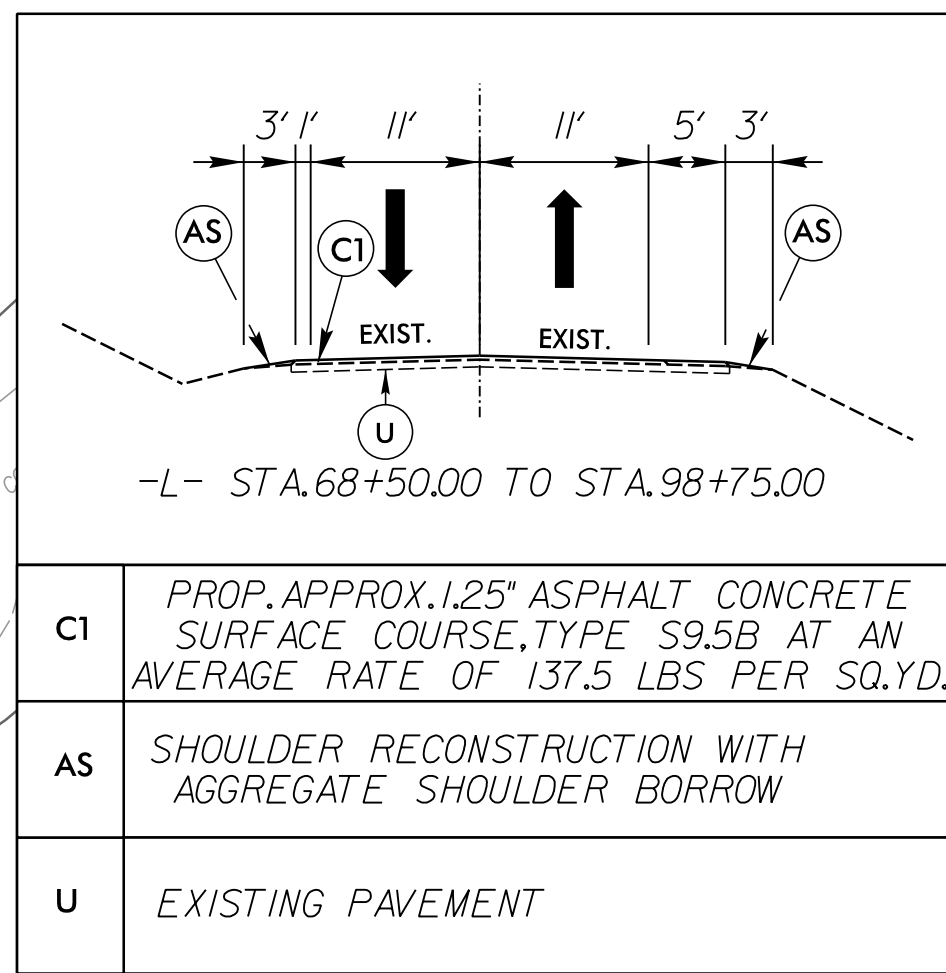

NAD 83 NA 2011

MATCHLINE -L- STA. 74 + 00.00  
SEE SHEET 8

MATCHLINE -L- STA. 87 + 00.00  
SEE SHEET 10

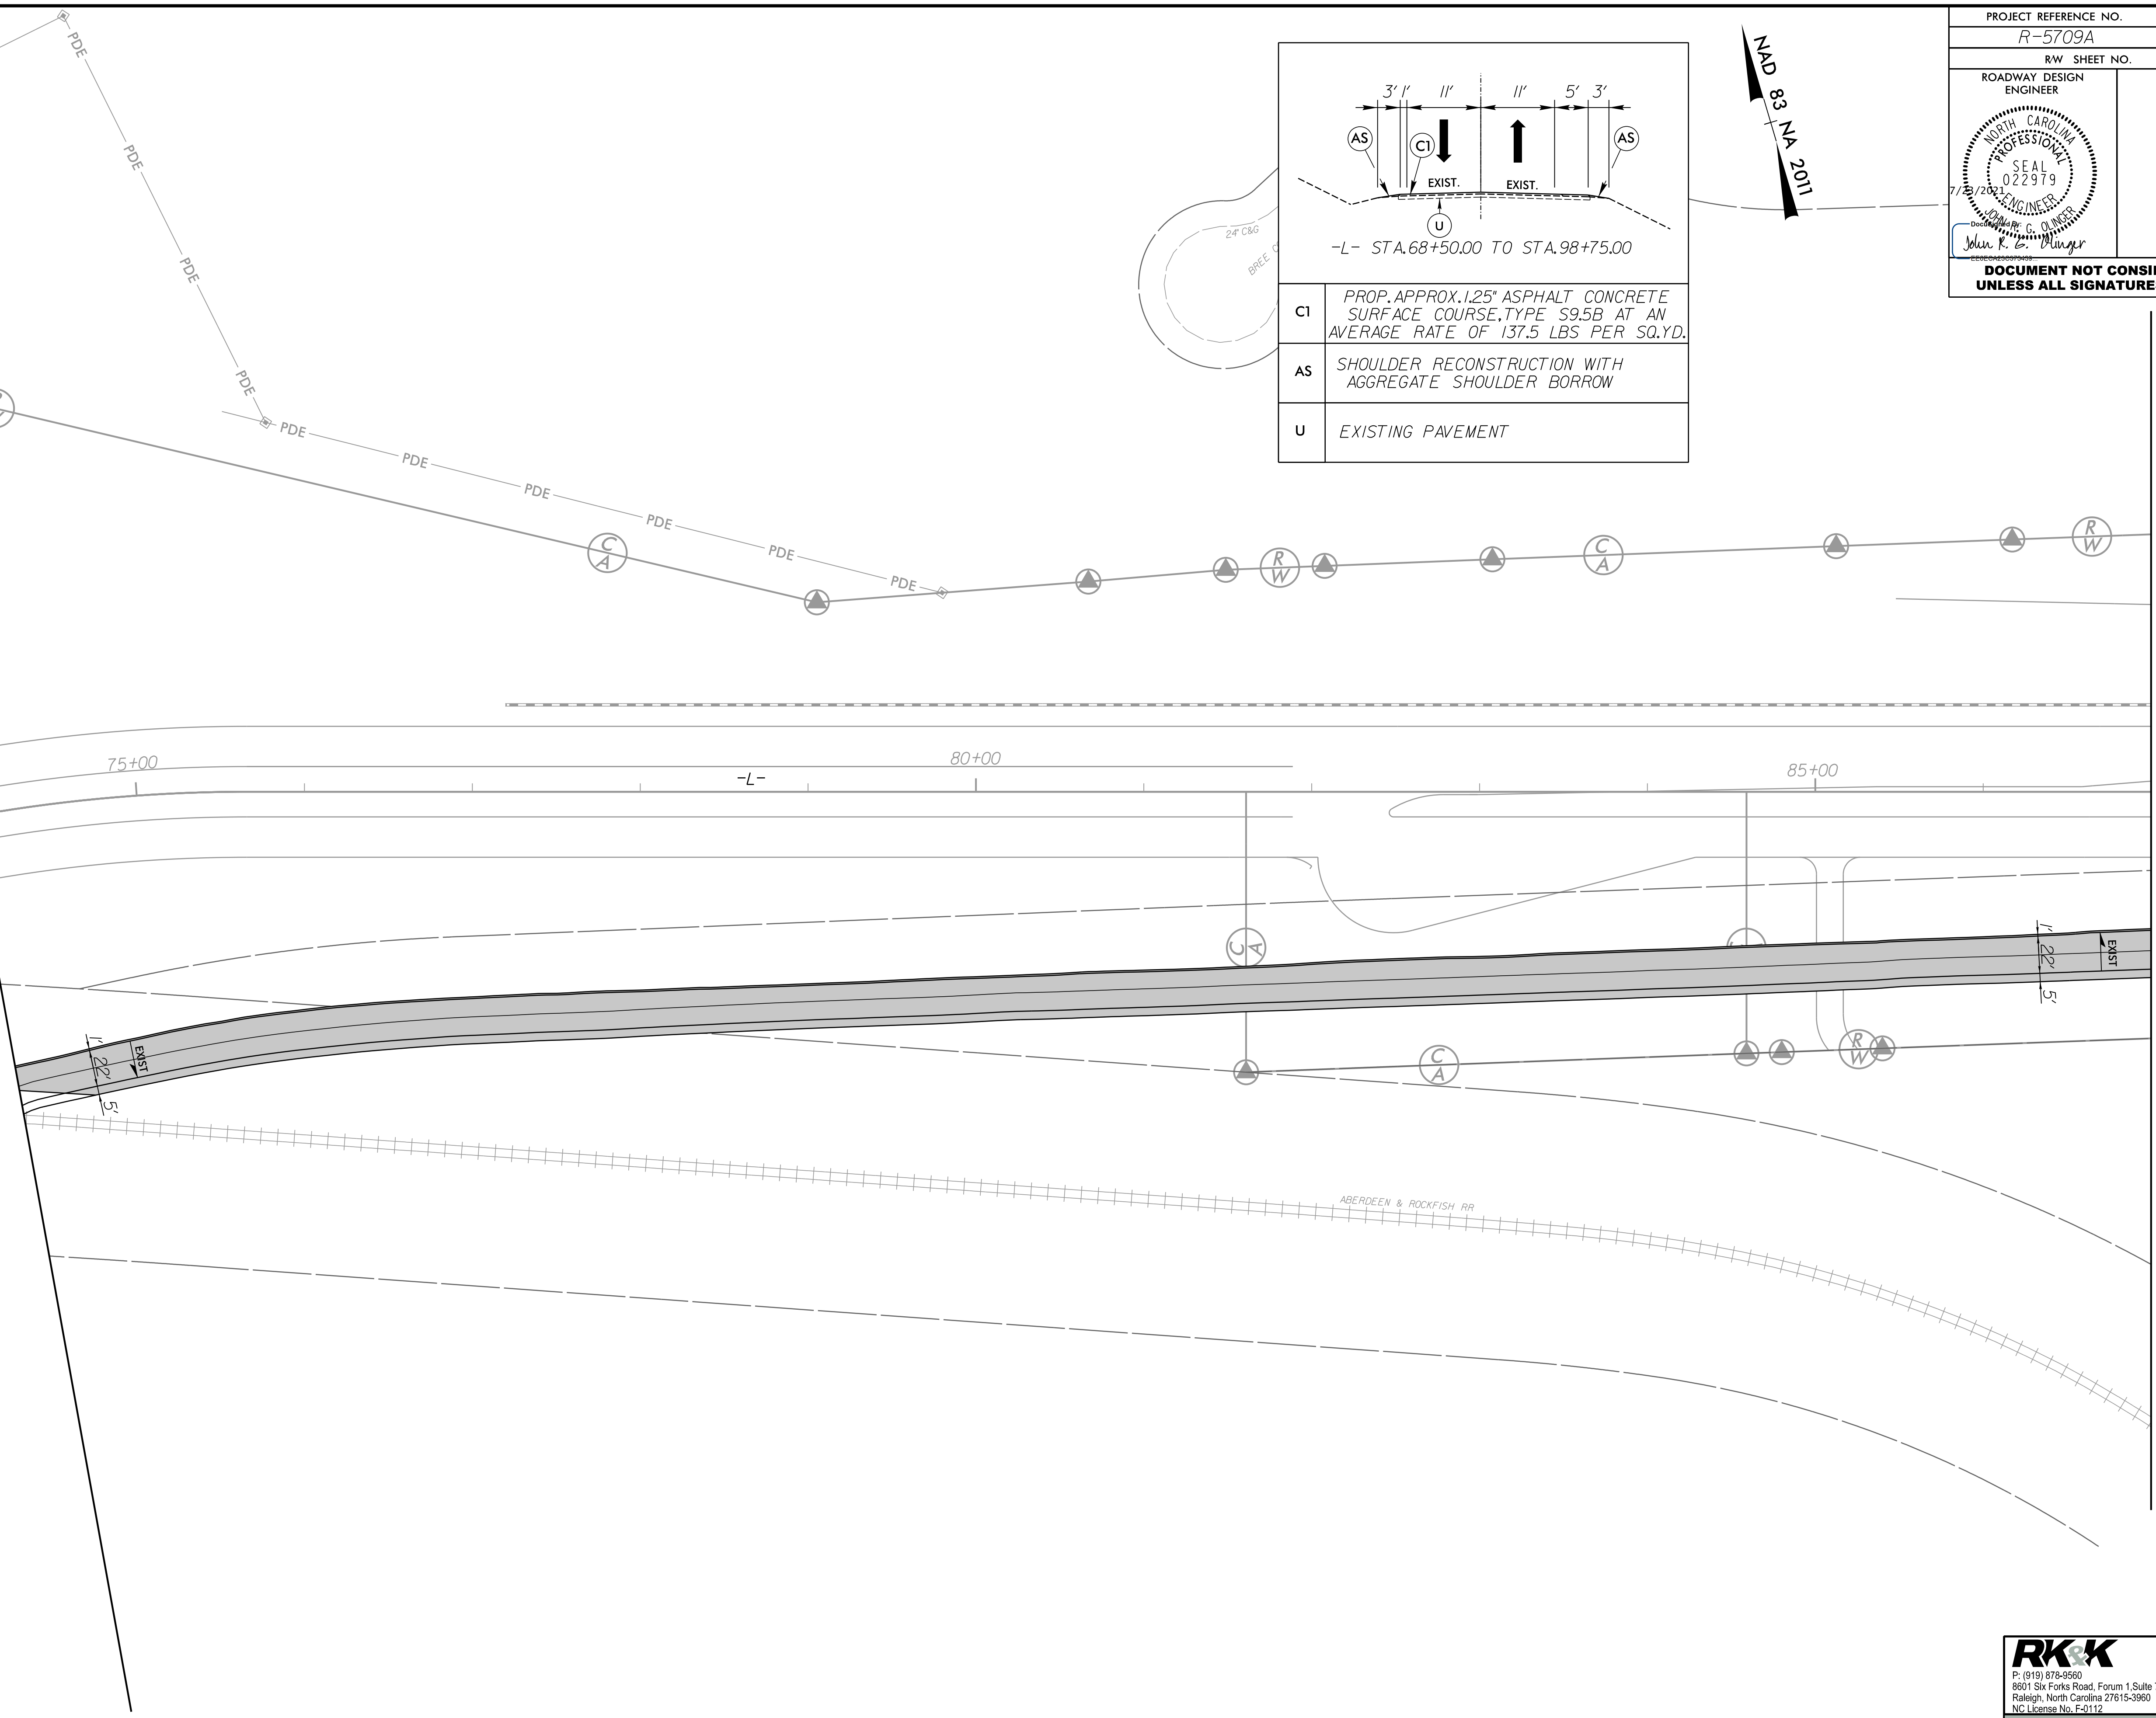

7/23/2021  
R:\Roadway\Proj\Early Clearing Project\Roadway\R-5709A\_Rdy\_psh09\_EC.dgn

P: (919) 878-9560  
 8601 Six Forks Road, Forum 1, Suite 700  
 Raleigh, North Carolina 27615-3960  
 NC License No. F-0112  
 Engineers | Construction Managers | Planners | Scientists  
 www.rkk.com  
 Responsive People | Creative Solutions