
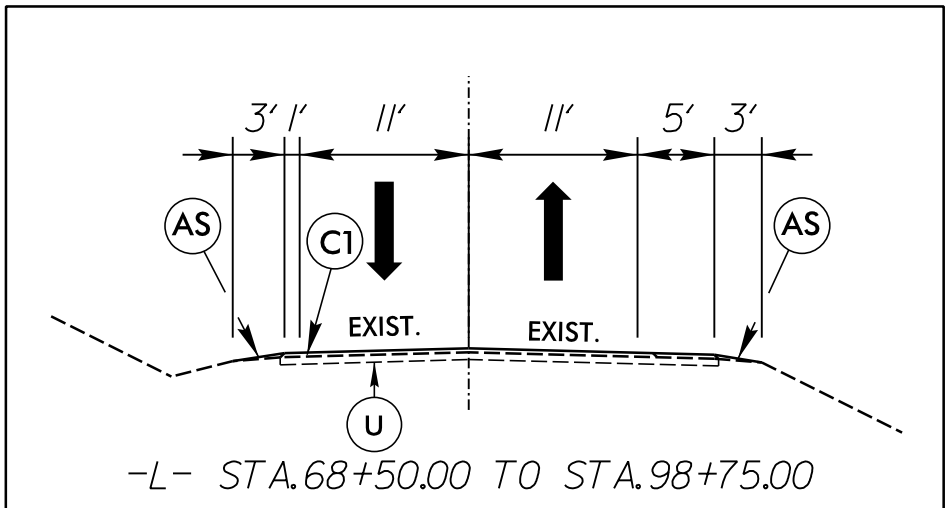


ROADWAY DESIGN ENGINEER

John R. G. Plinger


**DOCUMENT NOT CONSIDERED FINAL UNLESS ALL SIGNATURES COMPLETED**

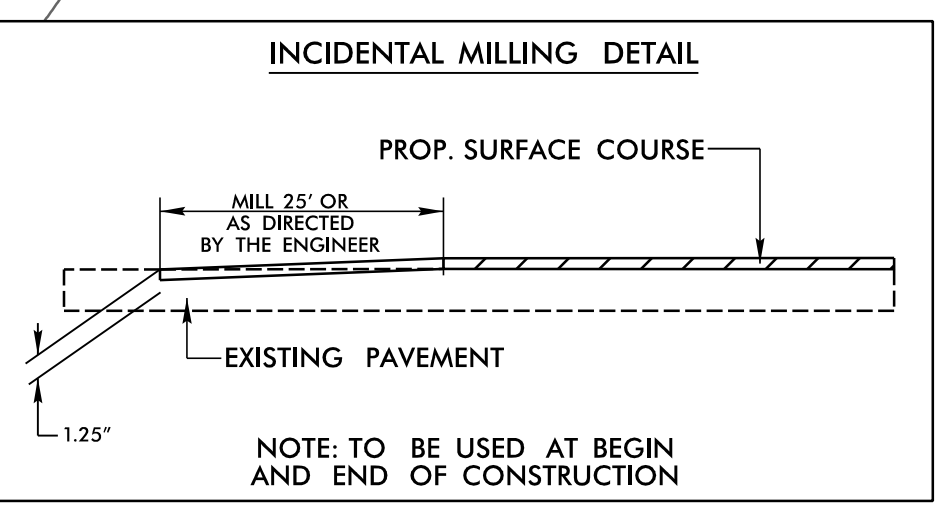

NAD 83 NA 2011

C1	PROP. APPROX. 1.25" ASPHALT CONCRETE SURFACE COURSE, TYPE S9.5B AT AN AVERAGE RATE OF 137.5 LBS PER SQ.YD.
AS	SHOULDER RECONSTRUCTION WITH AGGREGATE SHOULDER BORROW
U	EXISTING PAVEMENT

MATCHLINE -L- STA. 87 + 00.00  
SEE SHEET 9

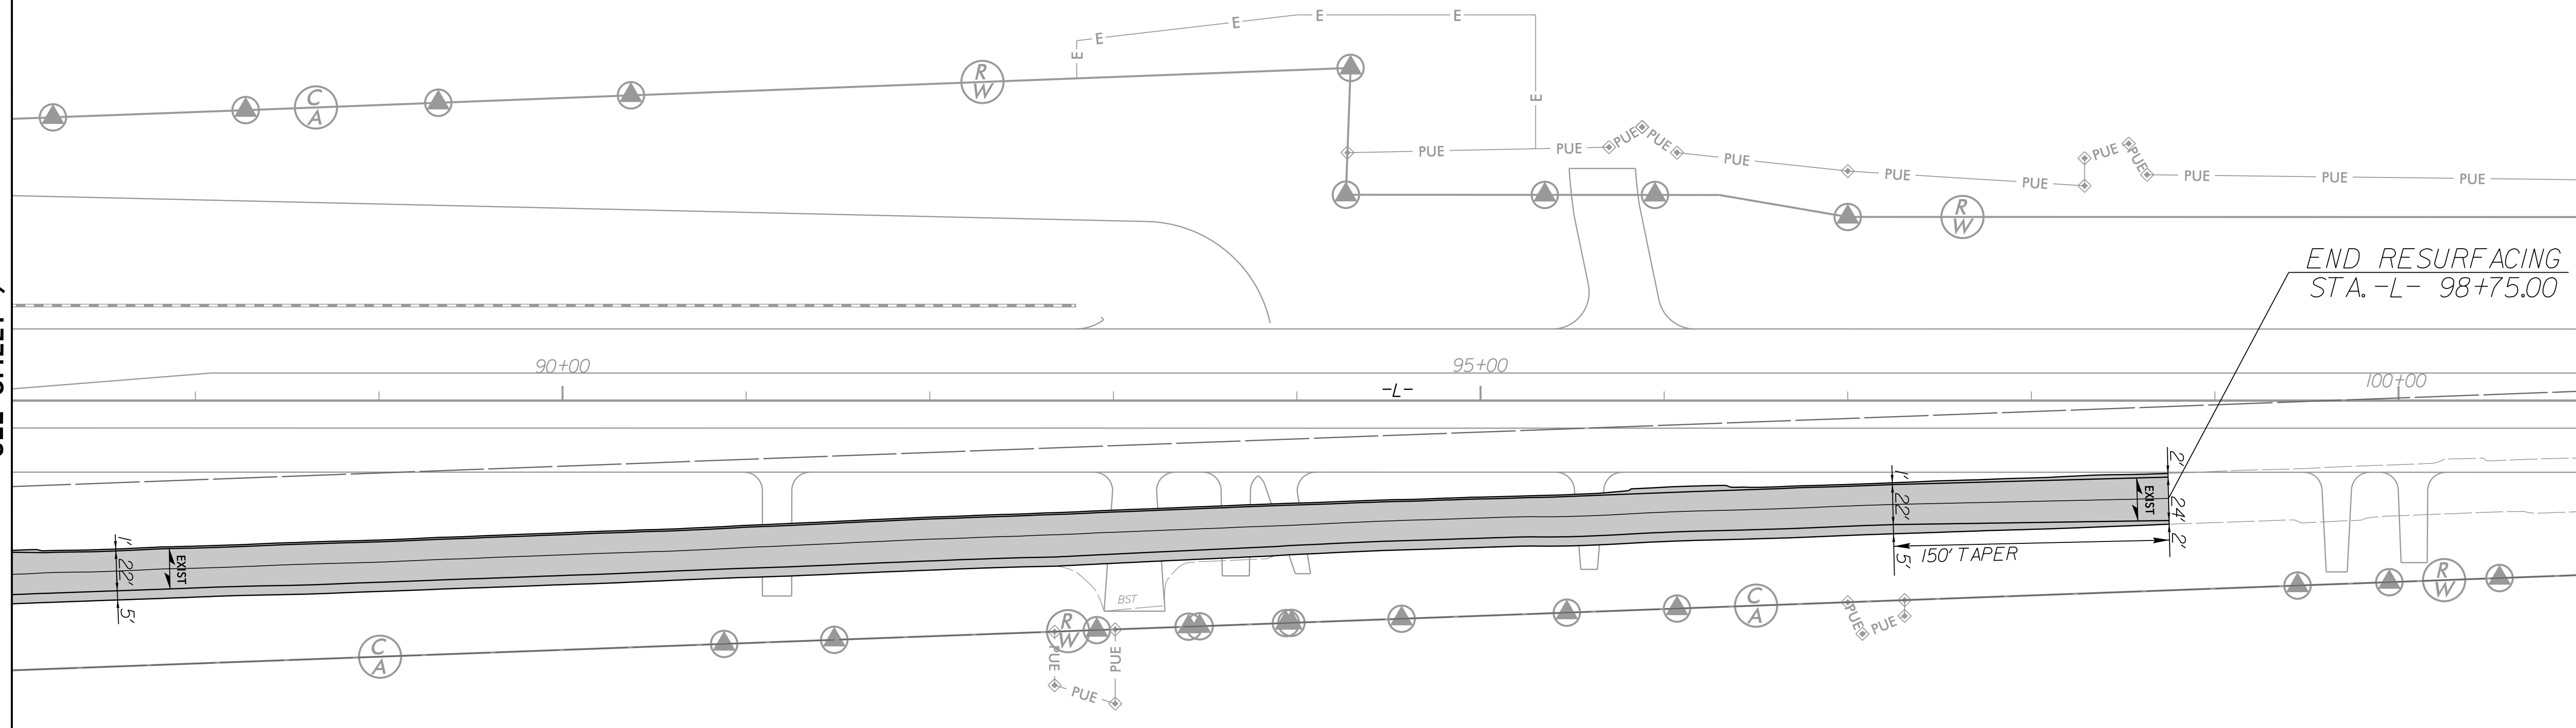

8/17/99

7/27/2021  
R:\Roadway\Proj\Early Clearing Project\Roadway\R-5709A\_Rdy\_psh10\_EC.dgn  
adnashov